
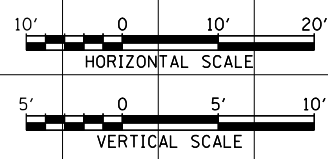


DATE	
BY	
SURVEYED	
PLOTTED	
TEMPLATE	
AREAS	
CHECKED	
NO.	

DATE	
BY	
SURVEYED	
PLOTTED	
TEMPLATE	
AREAS	
CHECKED	
NO.	

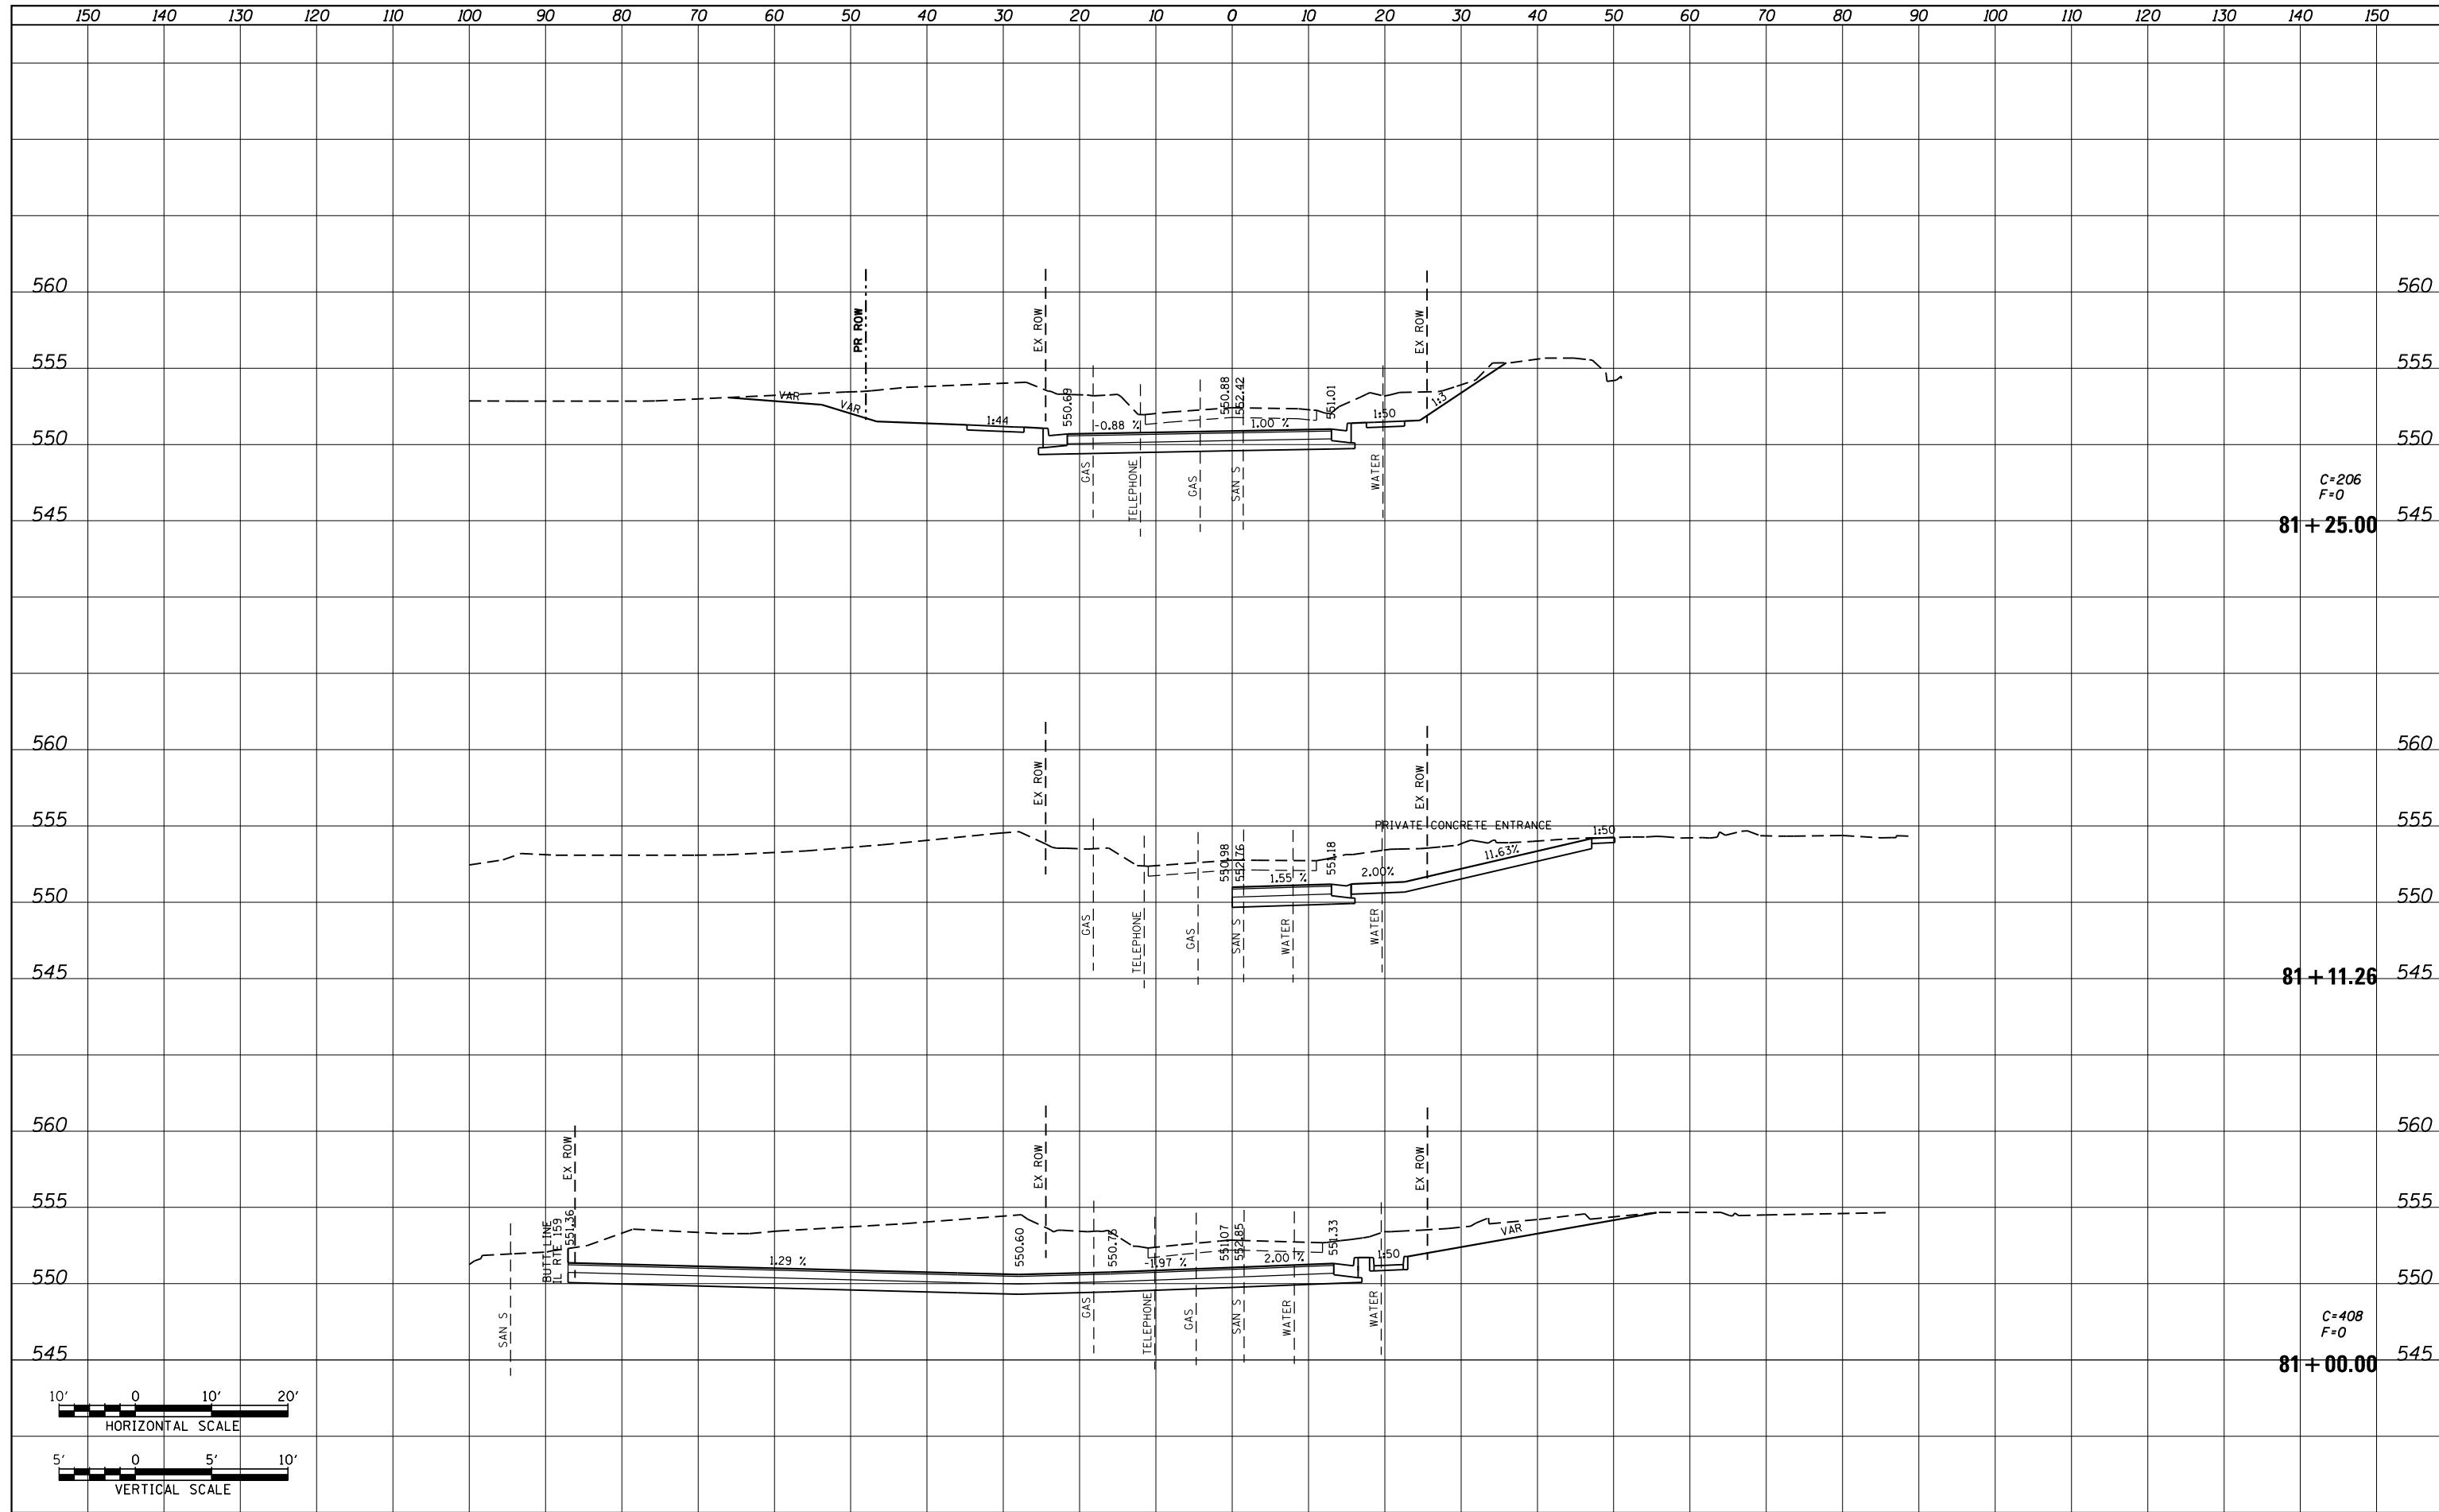

FILE NAME =	USER NAME = default	DESIGNED - AGF	REVISIED -	STATE OF ILLINOIS DEPARTMENT OF TRANSPORTATION	SPRING ST SIDE ROAD CROSS SECTIONS			F.A.P. RTE.	SECTION	COUNTY	TOTAL SHEETS	SHEET NO.
P:\Projects\513501\CADD\DN\0876885-shr-xsc-spring.dgn		DRAWN - AGF	REVISIED -		600	60-(30,31,128)-3	MADISON	529	464			
PLOT SCALE = 20.0000' / in.		CHECKED - CLS	REVISIED -		SCALE: H _v 1"=10' V _v 1"=5'			SHEET NO. 2 OF 4 SHEETS		STA. 81+00.00 TO STA. 81+25.00	CONTRACT NO. 76885	
PLOT DATE = 1/25/2013		DATE - 01/25/2013	REVISIED -		ILLINOIS FED. AID PROJECT							