
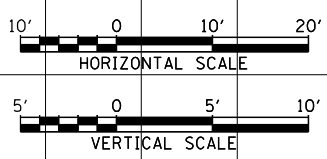


DATE	
BY	
FINAL SURVEY NO.	
SURVEYED PLOTTED	
TEMPLATE AREAS CHECKED	
NOTE BOOK AREAS CHECKED	

DATE	
BY	
ORIGINAL SURVEY NO.	
SURVEYED PLOTTED	
TEMPLATE AREAS CHECKED	
NOTE BOOK AREAS CHECKED	

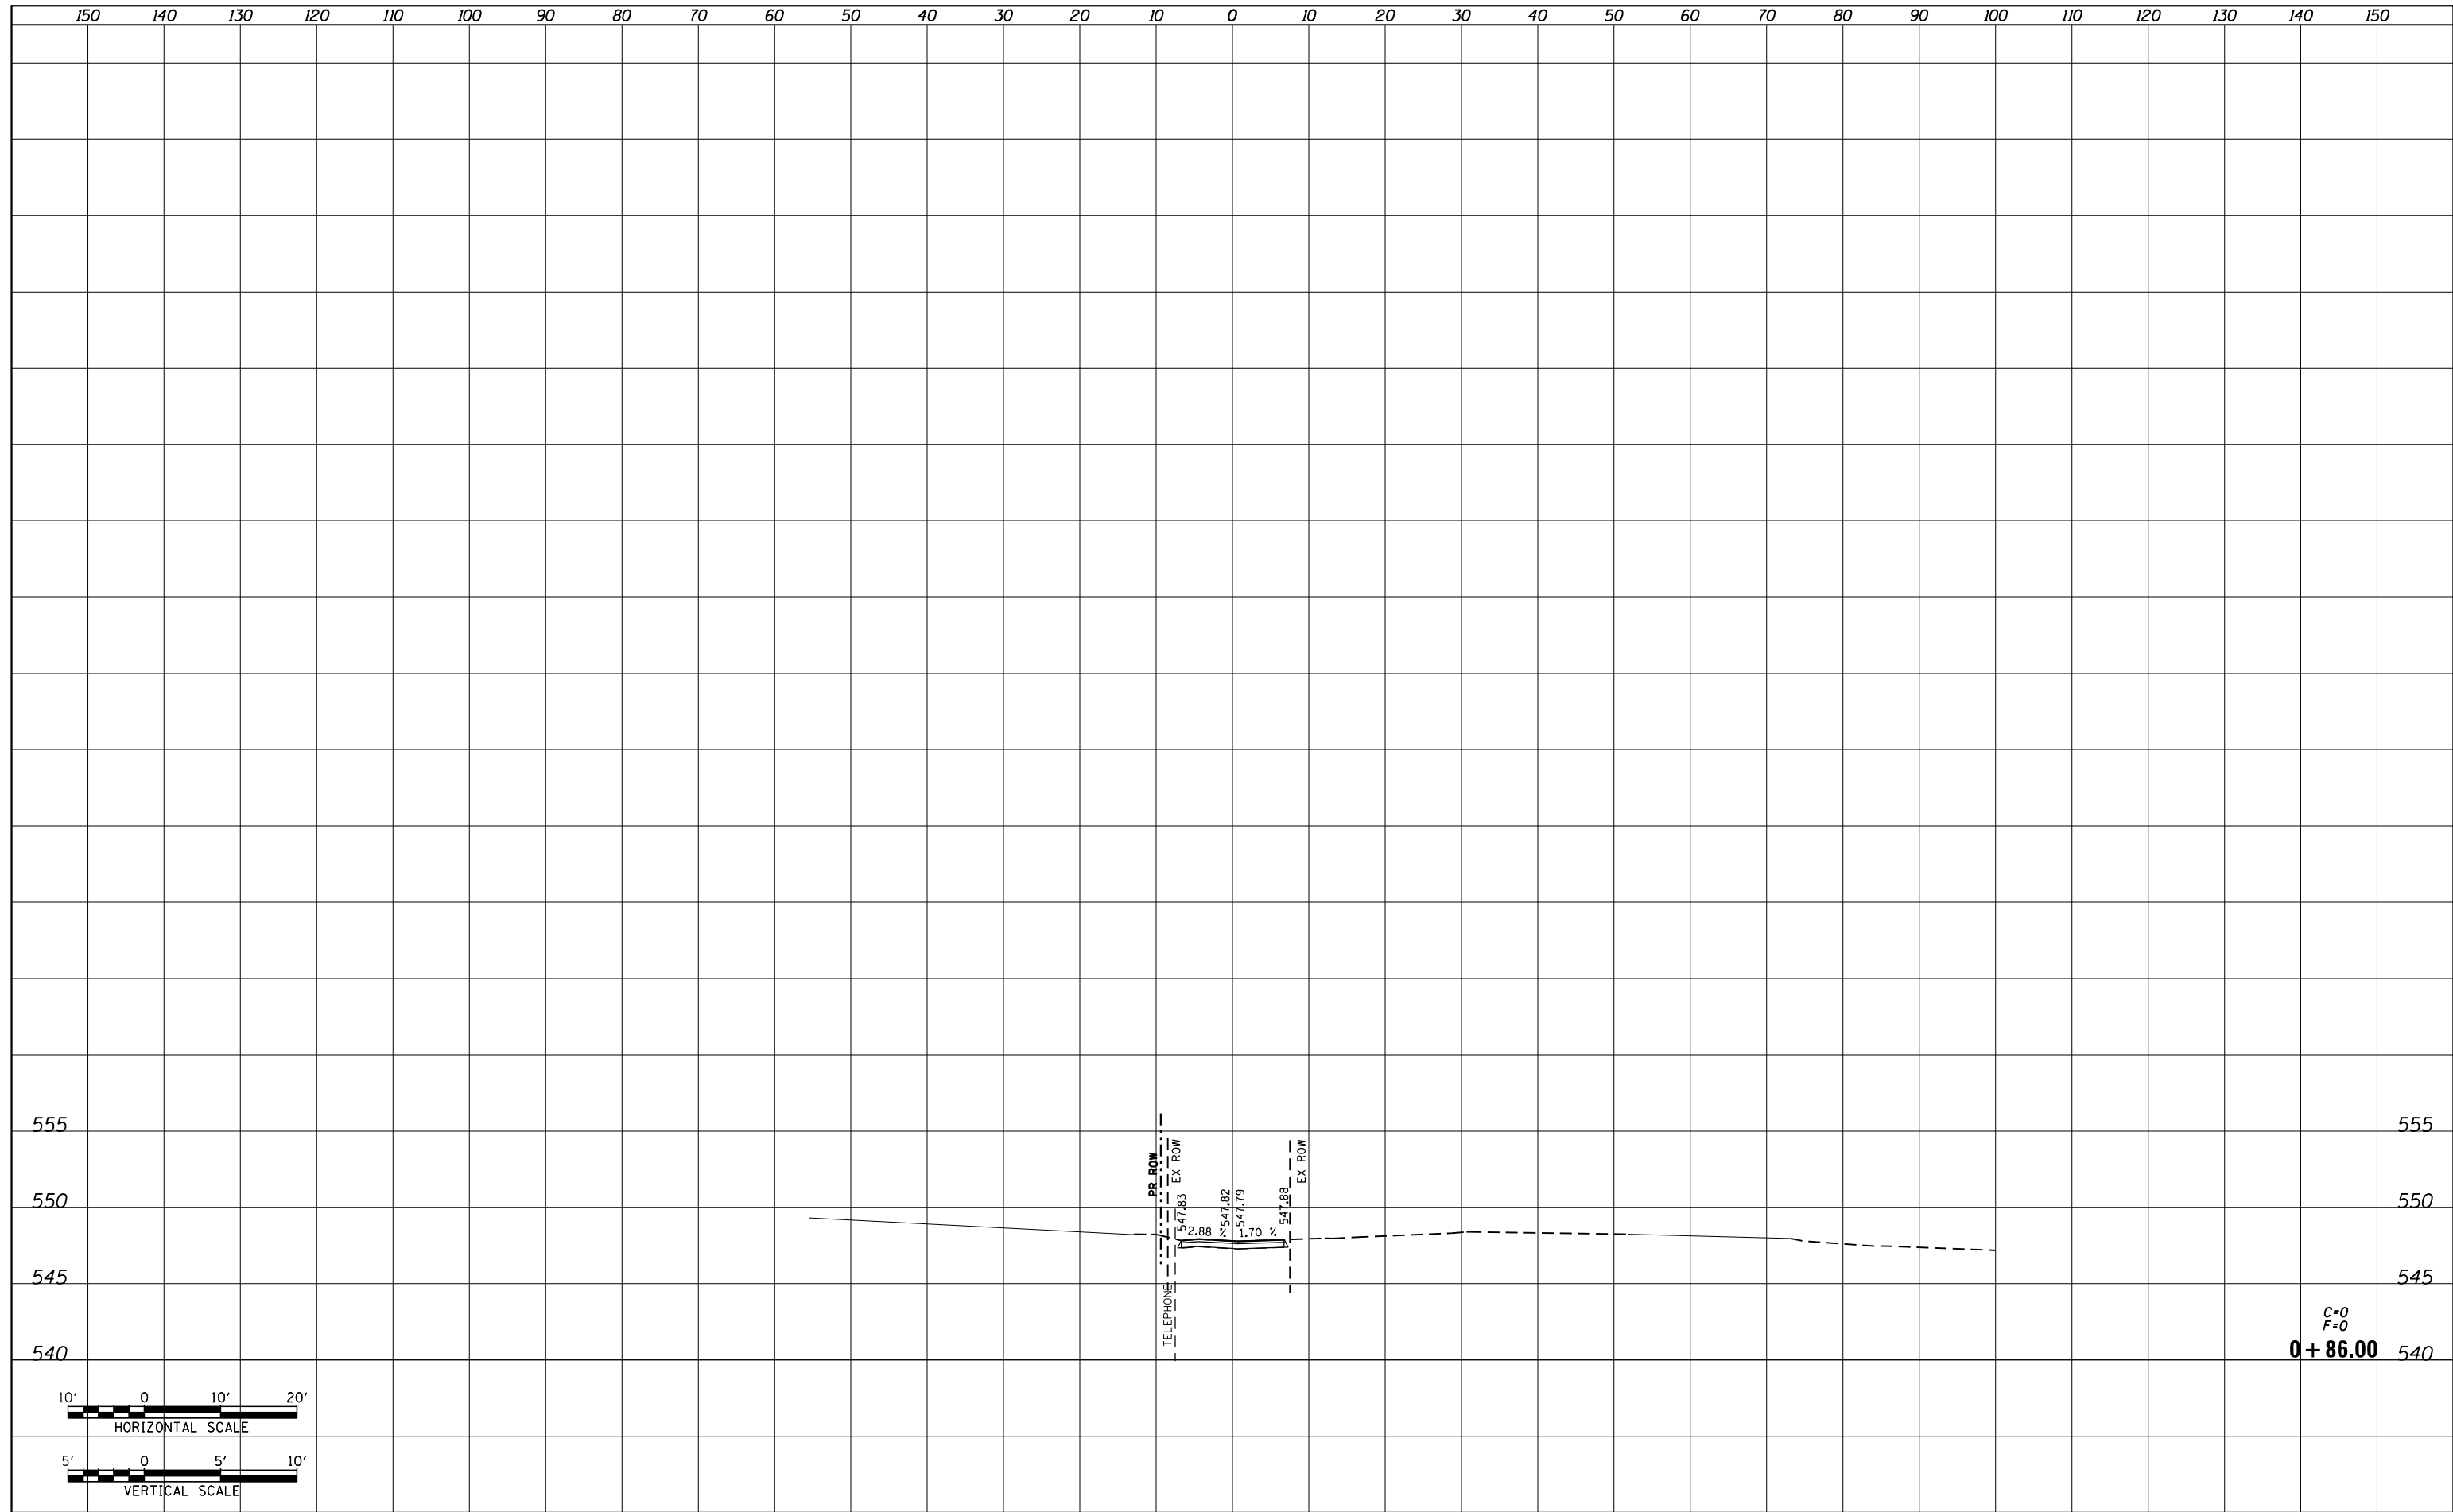

FILE NAME = P:\Projects\513501\CADD\GN\0876885-sht-xsc-allby-19420.dgn

USER NAME = default	DESIGNED - AGF	REVISED -
	DRAWN - AGF	REVISED -
PLOT SCALE = 20.0000' / in.	CHECKED - CLS	REVISED -
PLOT DATE = 1/25/2013	DATE - 01/25/2013	REVISED -

**STATE OF ILLINOIS  
DEPARTMENT OF TRANSPORTATION**

**ALLEY AT 194 + 20  
SIDE ROAD CROSS SECTIONS**

SCALE: H: 1"=10'  
V: 1"=5'

SHEET NO. 2 OF 2 SHEETS STA. 0+86.00 TO STA. 0+86.00

F.A.P. RTE.	SECTION	COUNTY	TOTAL SHEETS	SHEET NO.
600	60-(30,31,128)-3	MADISON	529	478
CONTRACT NO. 76885				

ILLINOIS FED. AID PROJECT