


150 140 130 120 110 100 90 80 70 60 50 40 30 20 10 0 10 20 30 40 50 60 70 80 90 100 110 120 130 140 150


DATE	
BY	
SURVEYED	
PLOTTED	
TEMPLATE	
AREAS	CHECKED
AREAS	CHECKED
FINAL SURVEY	
NOTE BOOK	
NO.	

DATE	
BY	
SURVEYED	
PLOTTED	
TEMPLATE	
AREAS	CHECKED
AREAS	CHECKED
ORIGINAL SURVEY	
NOTE BOOK	
NO.	

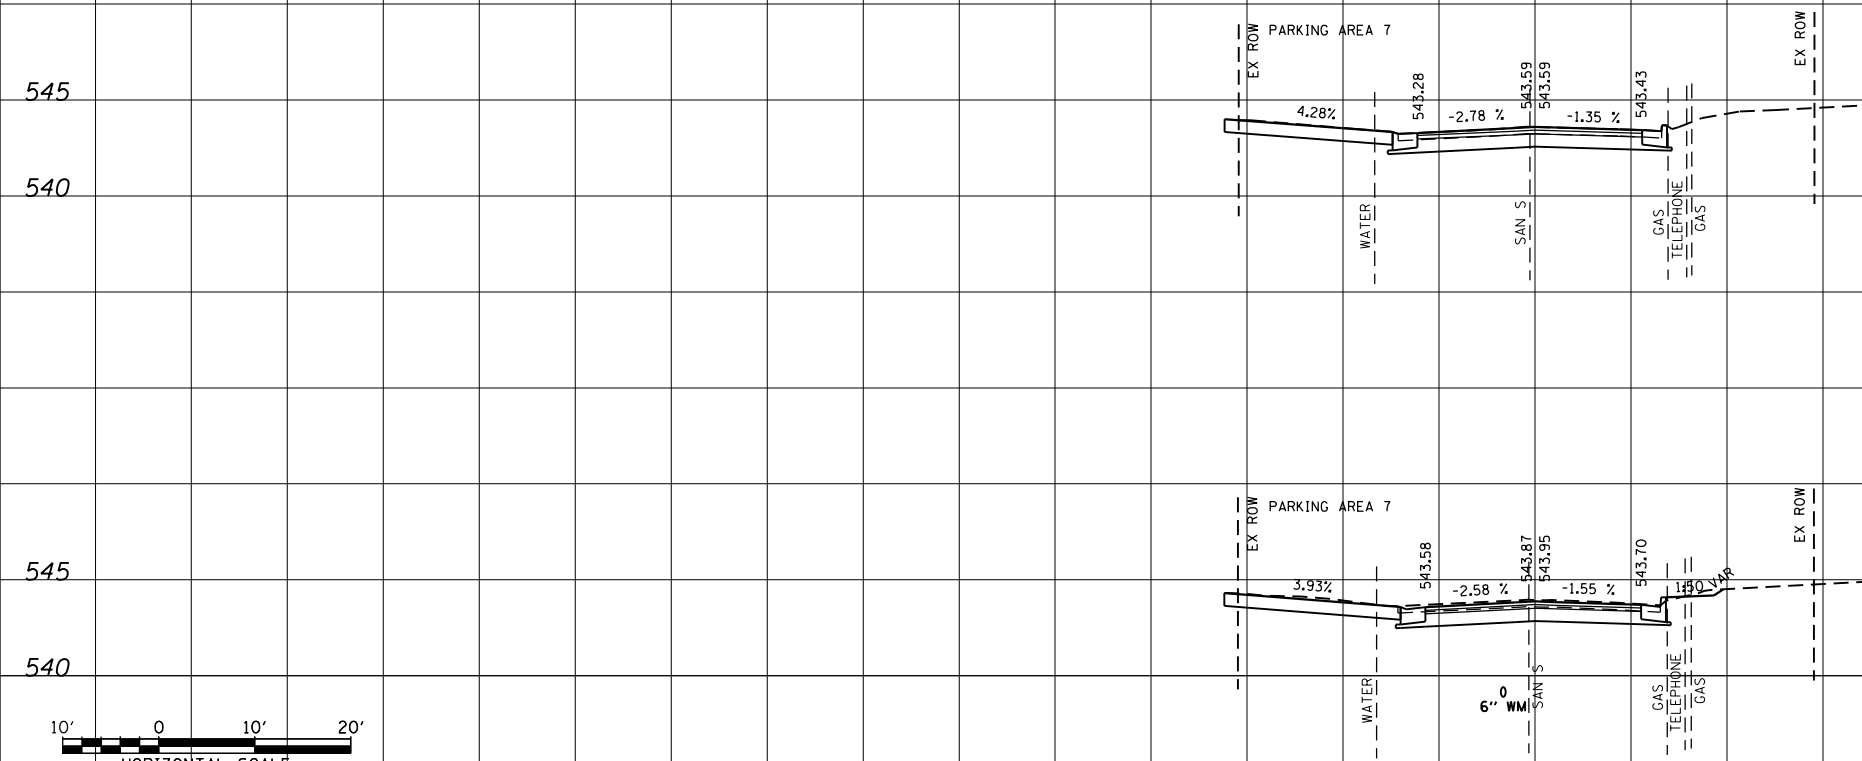

545
540
C=32
F=0
1+10.00

545
540
C=35
F=0
1+00.00

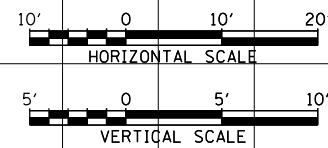

FILE NAME = P:\Projects\513501\CADD\GN\0876885-sht-xsc-rebecca.dgn	USER NAME = default	DESIGNED - AGF	REVISIONS	STATE OF ILLINOIS DEPARTMENT OF TRANSPORTATION		REBECCA AVE SIDE ROAD CROSS SECTIONS		F.A.P. RTE. 600	SECTION 60-(30,31,128)-3	COUNTY MADISON	TOTAL SHEETS 529	SHEET NO. 482
PLOT SCALE = 20.0000' / in.	PLOT DATE = 1/25/2013	CHECKED - CLS	DATE - 01/25/2013	SCALE: H: 1"=10' V: 1"=5'	SHEET NO. 2 OF 2 SHEETS	STA. 1+00.00	TO STA. 1+10.00	CONTRACT NO. 76885				
ILLINOIS FED. AID PROJECT												