
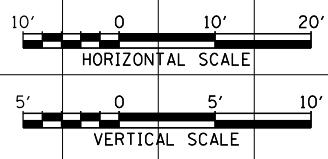


DATE	
BY	
FINAL SURVEY	SURVEYED
NOTE BOOK	PLOTTED
NO.	TEMPLATE
	AREAS CHECKED
	AREAS CHECKED

DATE	
BY	
ORIGINAL SURVEY	SURVEYED
NOTE BOOK	PLOTTED
NO.	TEMPLATE
	AREAS CHECKED
	AREAS CHECKED

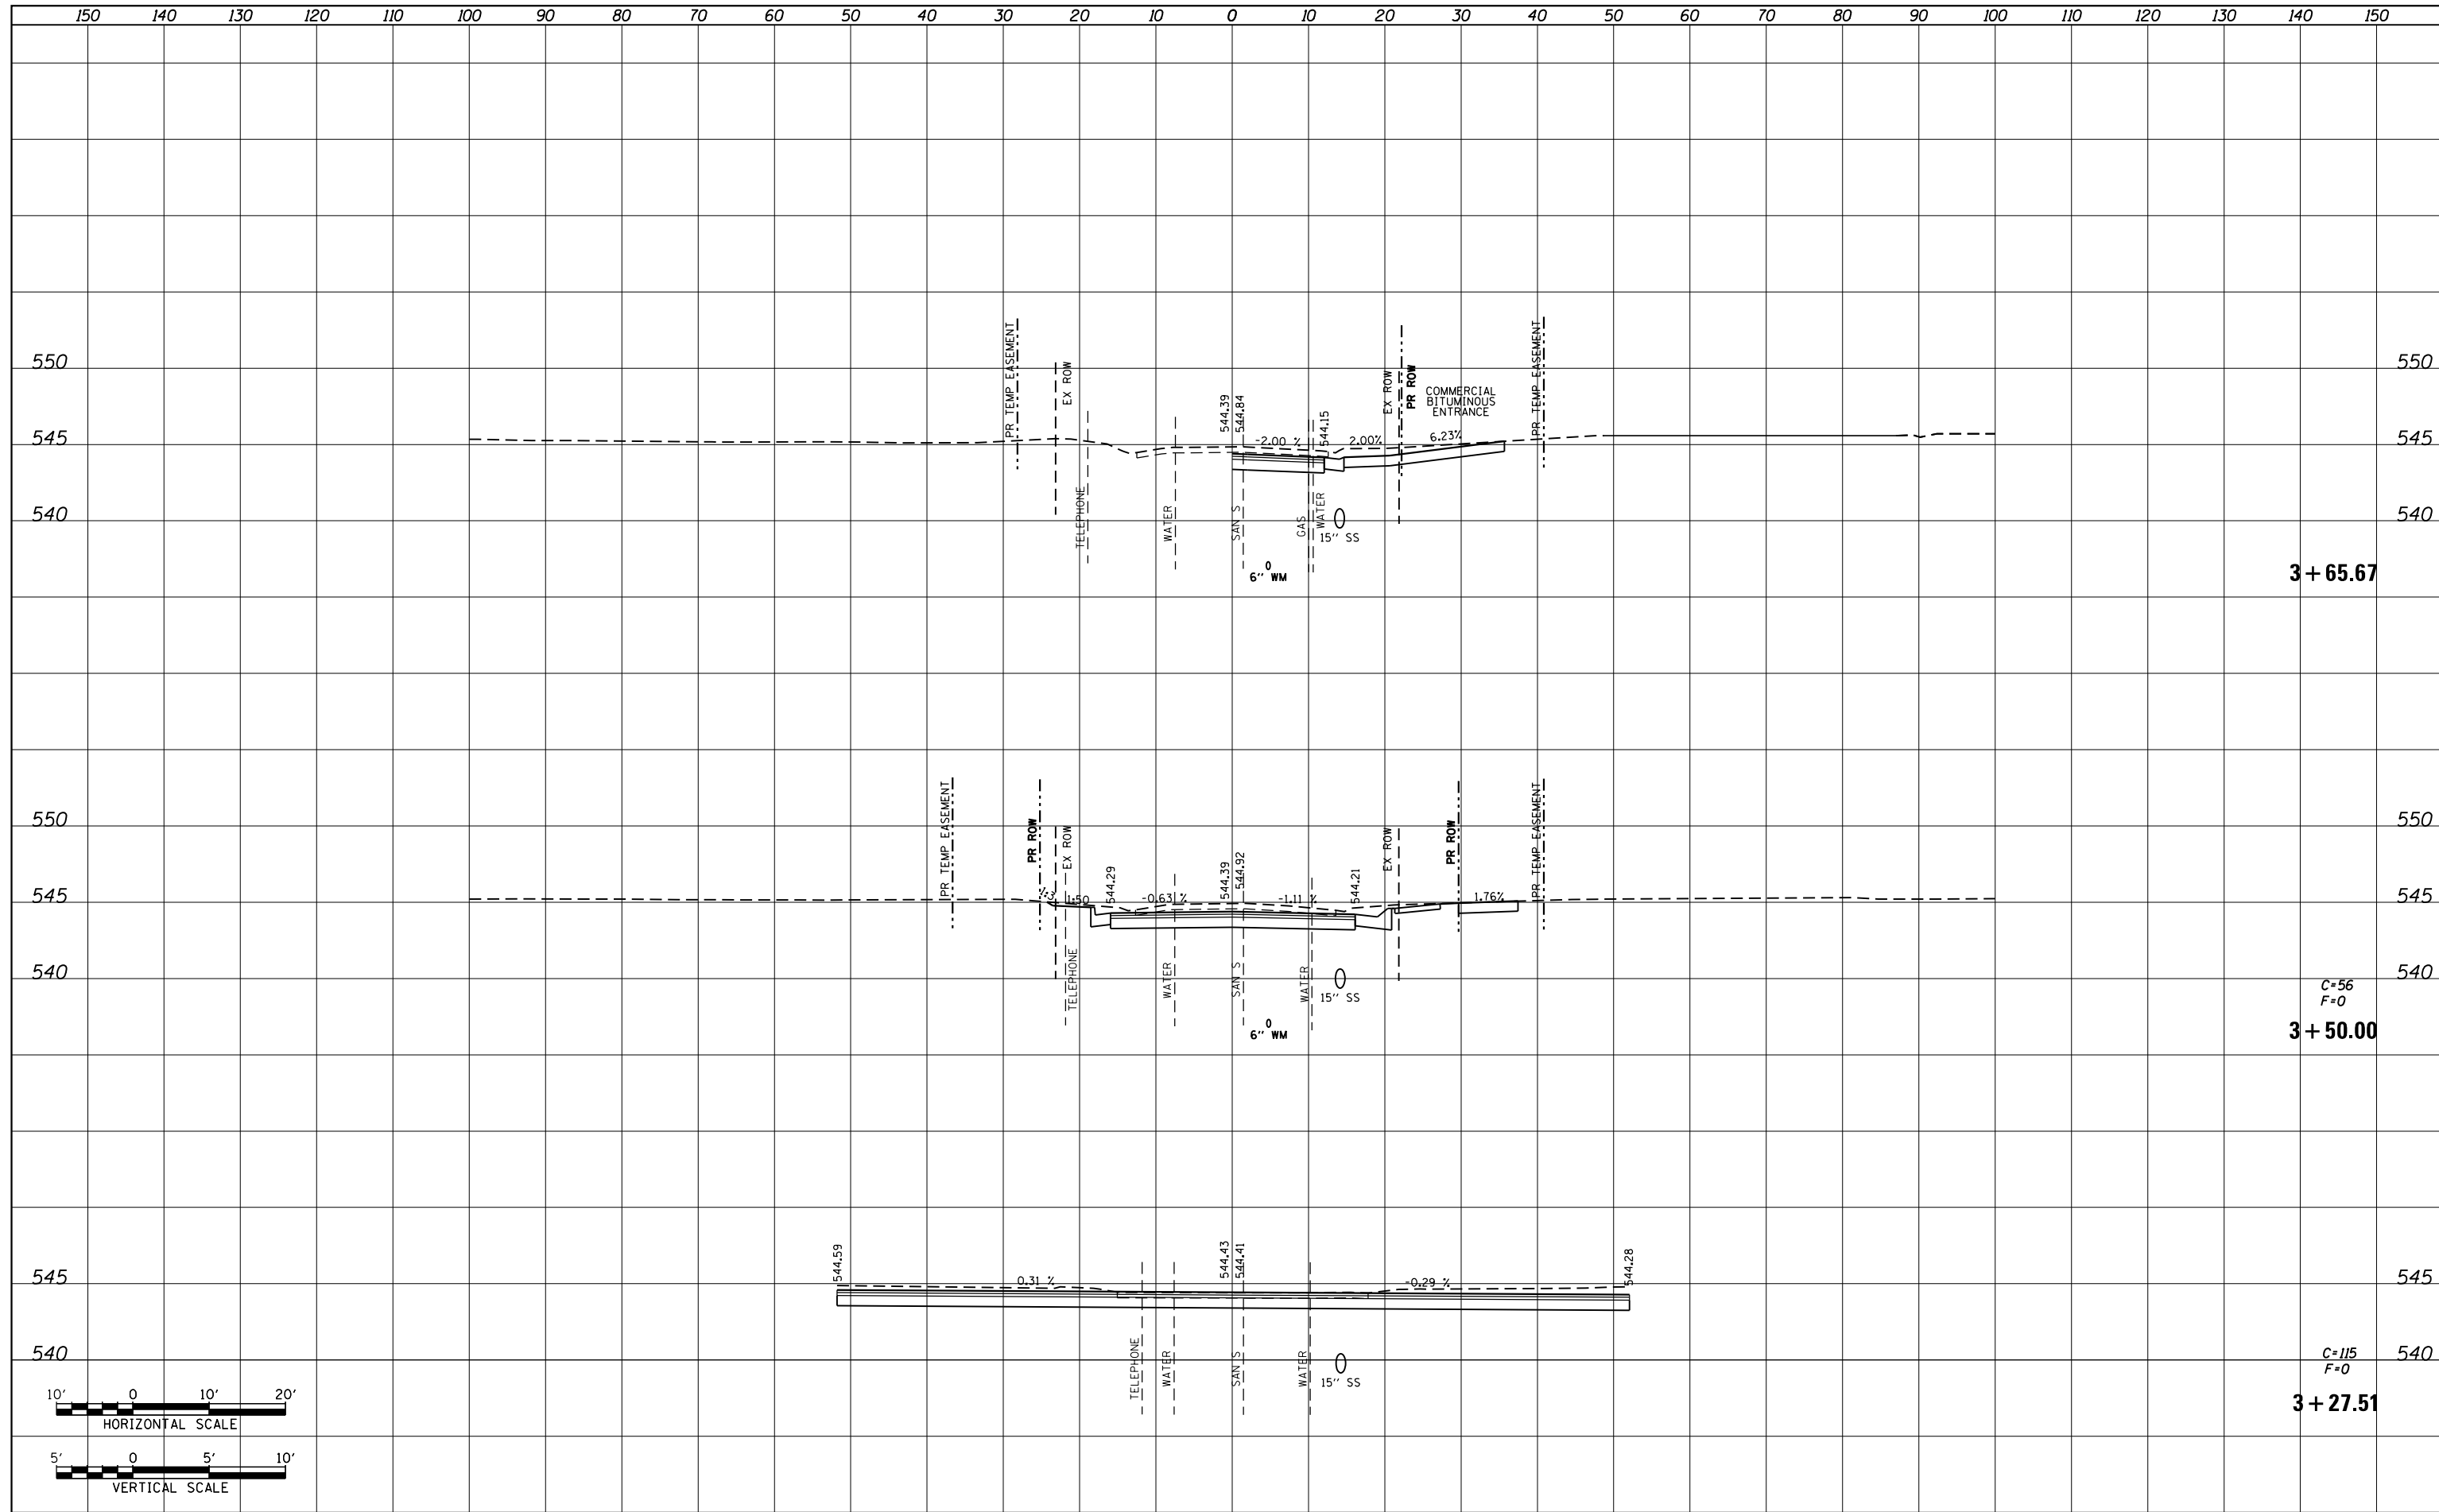

FILE NAME = P:\Projects\513501\CADD\GDN\0876885-sht-xsc-ttl	USER NAME = default	DESIGNED - AGF	REVISIED -	STATE OF ILLINOIS DEPARTMENT OF TRANSPORTATION	TILLOTSON AVE SIDE ROAD CROSS SECTIONS			F.A.P. RTE. 600	SECTION 60-(30,31,128)-3	COUNTY MADISON	TOTAL SHEETS 529	SHEET NO. 484
		DRAWN - AGF	REVISIED -		SCALE: H: 1"=10' V: 1"=5'	SHEET NO. 1 OF 3 SHEETS	STA. 3+27.51	TO STA. 3+65.67	CONTRACT NO. 76885			
		CHECKED - CLS	REVISIED -		ILLINOIS FED. AID PROJECT							
		DATE - *DATA	REVISIED -									