


DATE	
BY	
SURVEYED	
PLOTTED	
TEMPLATE	
AREAS	
CHECKED	
FINAL SURVEY	
NOTE BOOK	
NO.	

DATE	
BY	
SURVEYED	
PLOTTED	
TEMPLATE	
AREAS	
CHECKED	
ORIGINAL SURVEY	
NOTE BOOK	
NO.	

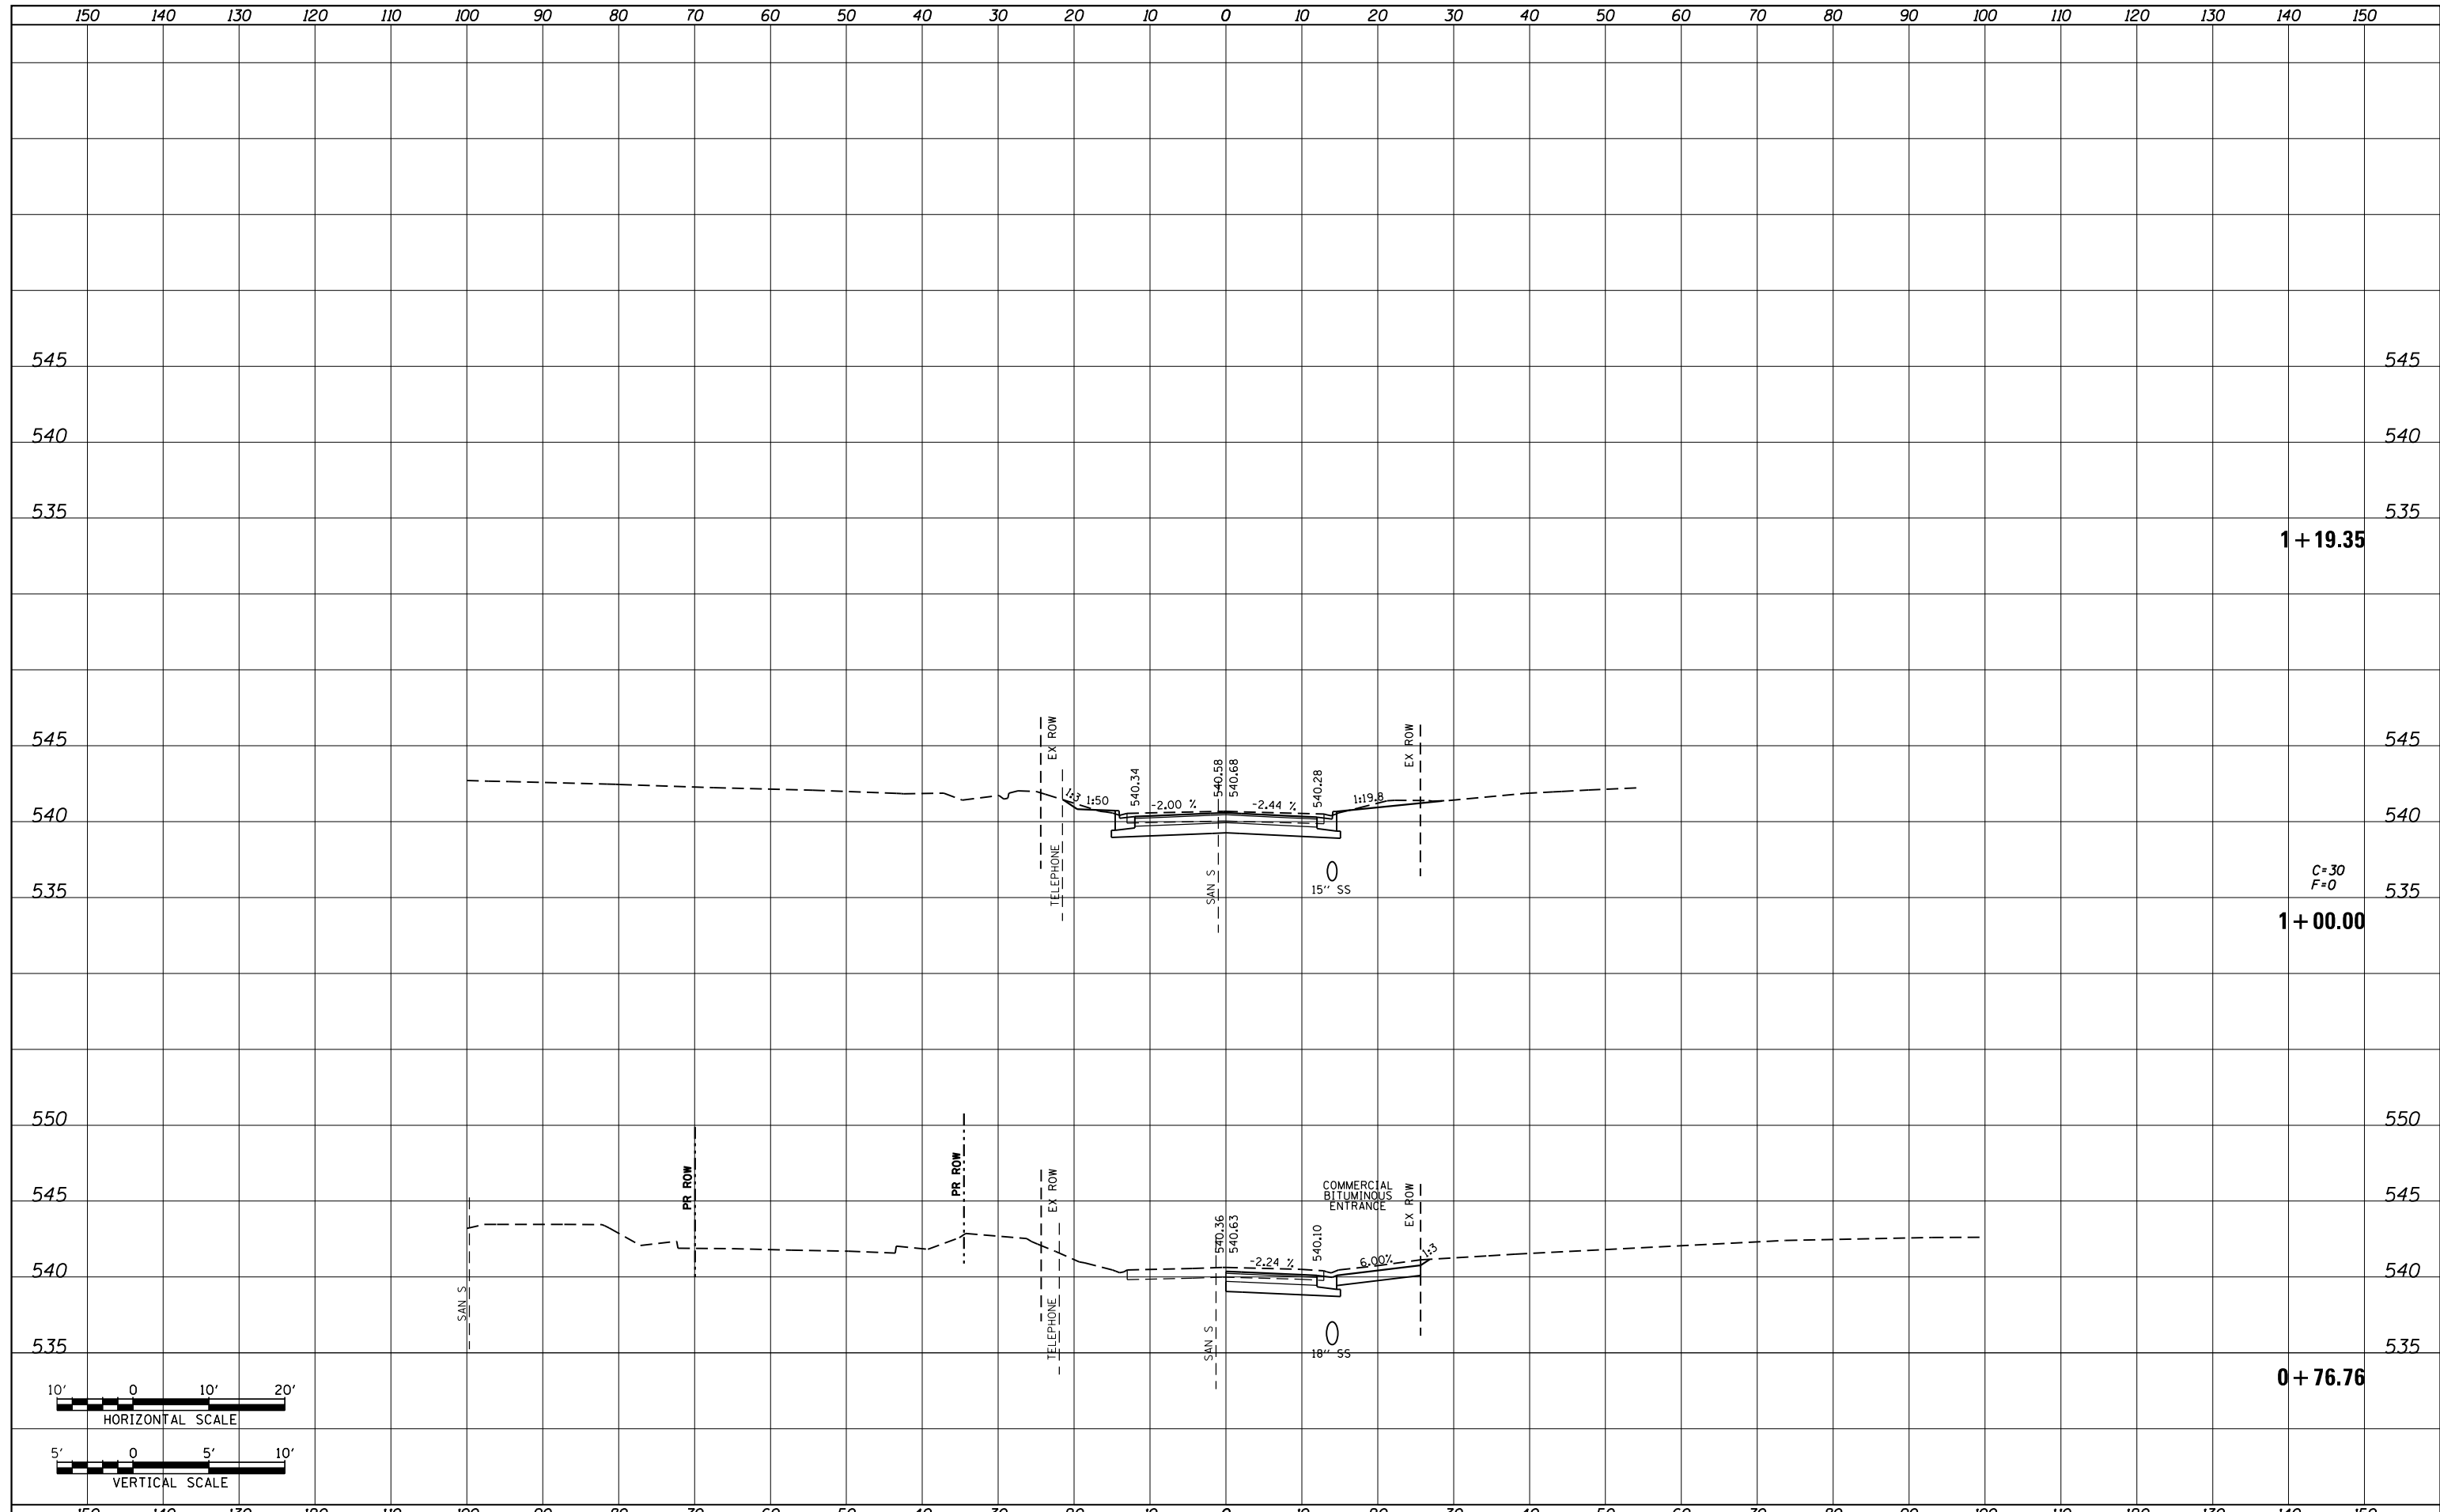

FILE NAME =	USER NAME = default	DESIGNED - AGF	REVISIED -	STATE OF ILLINOIS DEPARTMENT OF TRANSPORTATION	INDIANA AVE SIDE ROAD CROSS SECTIONS			F.A.P. RTE.	SECTION	COUNTY	TOTAL SHEETS	SHEET NO.
P:\Projects\513501\CADD\GNN\0876885-sht-xsc-Indiana.dgn		DRAWN - AGF	REVISIED -		600	60-(30,31,128)-3	MADISON	529	501			
PLOT SCALE = 20.0000' / in.		CHECKED - CLS	REVISIED -		SCALE: H: 1"=10' V: 1"=5'			SHEET NO. 2 OF 4 SHEETS		STA. 0+76.76 TO STA. 1+19.35	CONTRACT NO. 76885	
PLOT DATE = 1/25/2013		DATE - 01/25/2013	REVISIED -		ILLINOIS FED. AID PROJECT							