
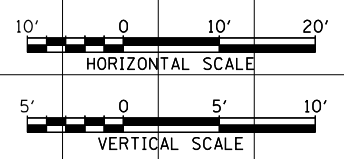


DATE	
BY	
SURVEYED	
PLOTTED	
TEMPLATE	
AREAS CHECKED	
FINAL SURVEY NOTE BOOK NO.	

DATE	
BY	
SURVEYED	
PLOTTED	
TEMPLATE	
AREAS CHECKED	
ORIGINAL SURVEY NOTE BOOK NO.	

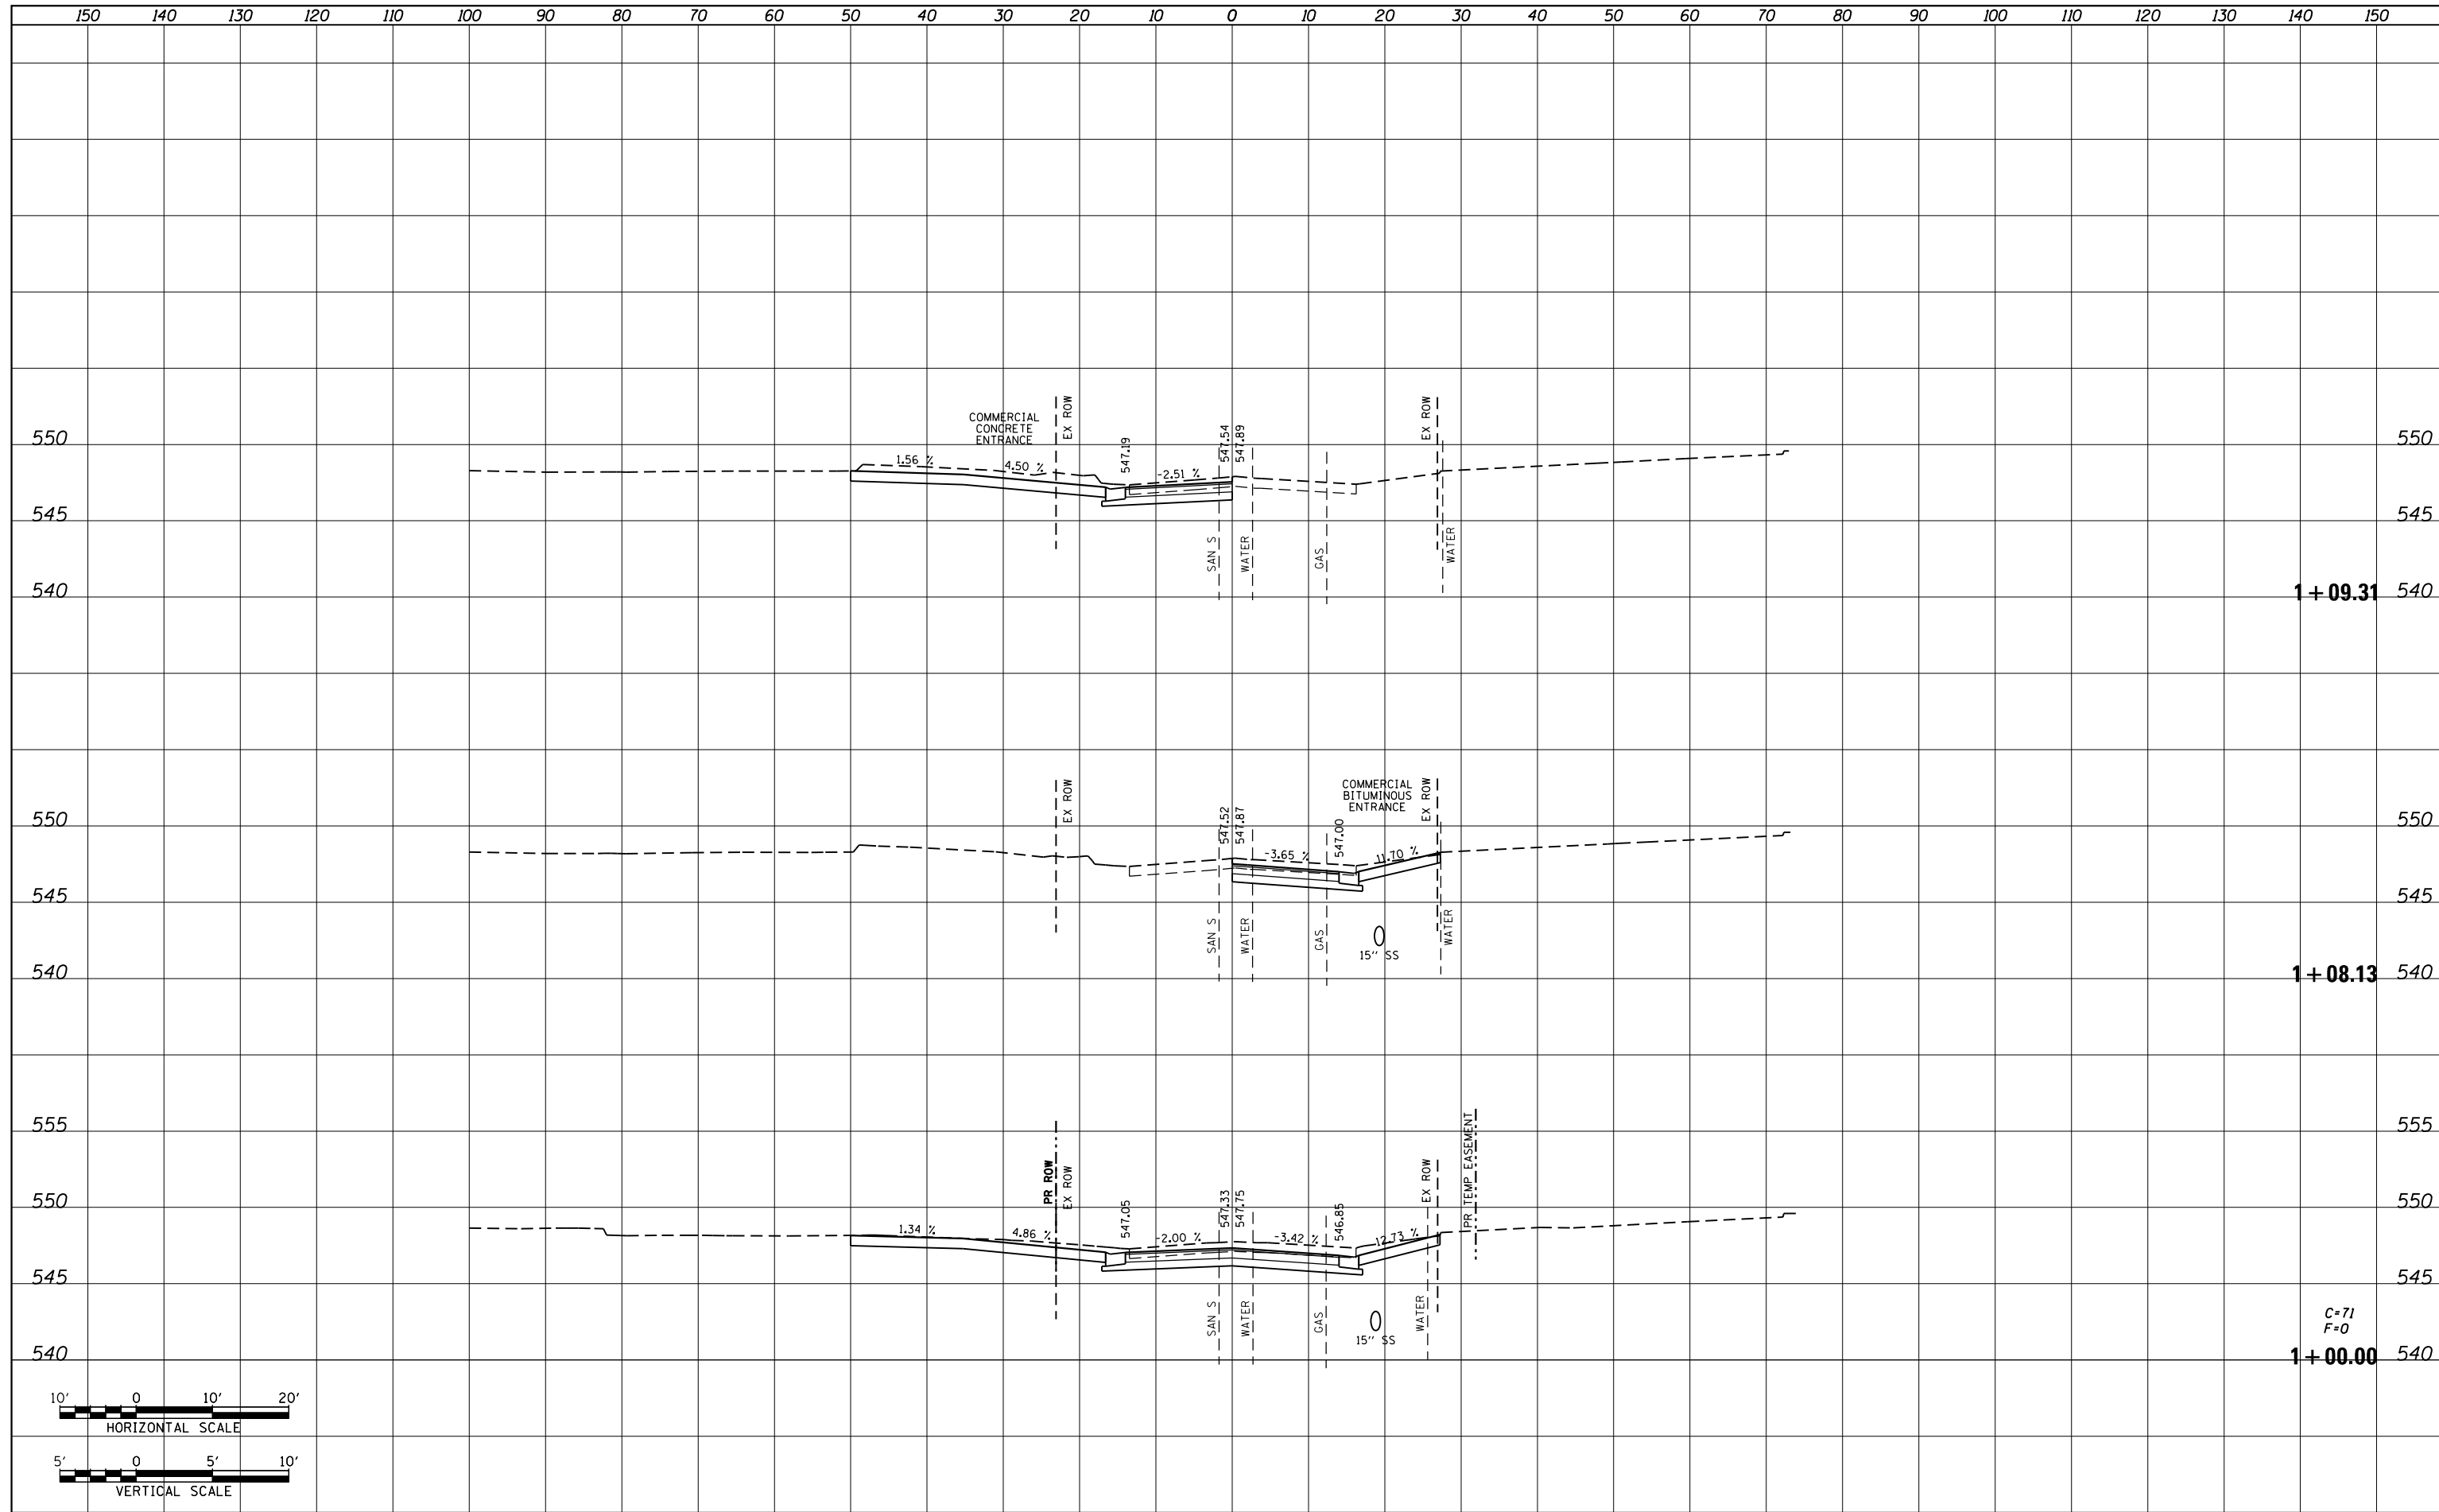

FILE NAME = P:\Projects\513501\CADD\GN\0876885-sht-xsc-illinois.dgn	USER NAME = default	DESIGNED - AGF	REVISIED -	STATE OF ILLINOIS DEPARTMENT OF TRANSPORTATION	ILLINOIS AVE SIDE ROAD CROSS SECTIONS			F.A.P. RTE. 600	SECTION 60-(30,31,128)-3	COUNTY MADISON	TOTAL SHEETS 529	SHEET NO. 507
PLOT SCALE = 20.0000' / in.	CHECKED - CLS	REVISIED -	REVISIED -		SCALE: H _v 1"=10' V _v 1"=5'	SHEET NO. 2 OF 3 SHEETS	STA. 1+00.00	TO STA. 1+09.31	CONTRACT NO. 76885		ILLINOIS FED. AID PROJECT	
PLOT DATE = 1/25/2013	DATE - 01/25/2013	REVISIED -	REVISIED -									