


STATE OF ILLINOIS
DEPARTMENT OF TRANSPORTATION

Note:
For cross section thru panels drilled pile and const. Jt. details. see sht. 7 of 11.
For Soldier pile data & Bill of Material see sht. 8 of 11.
For Rail Post Details, see sheet 9 of 11.

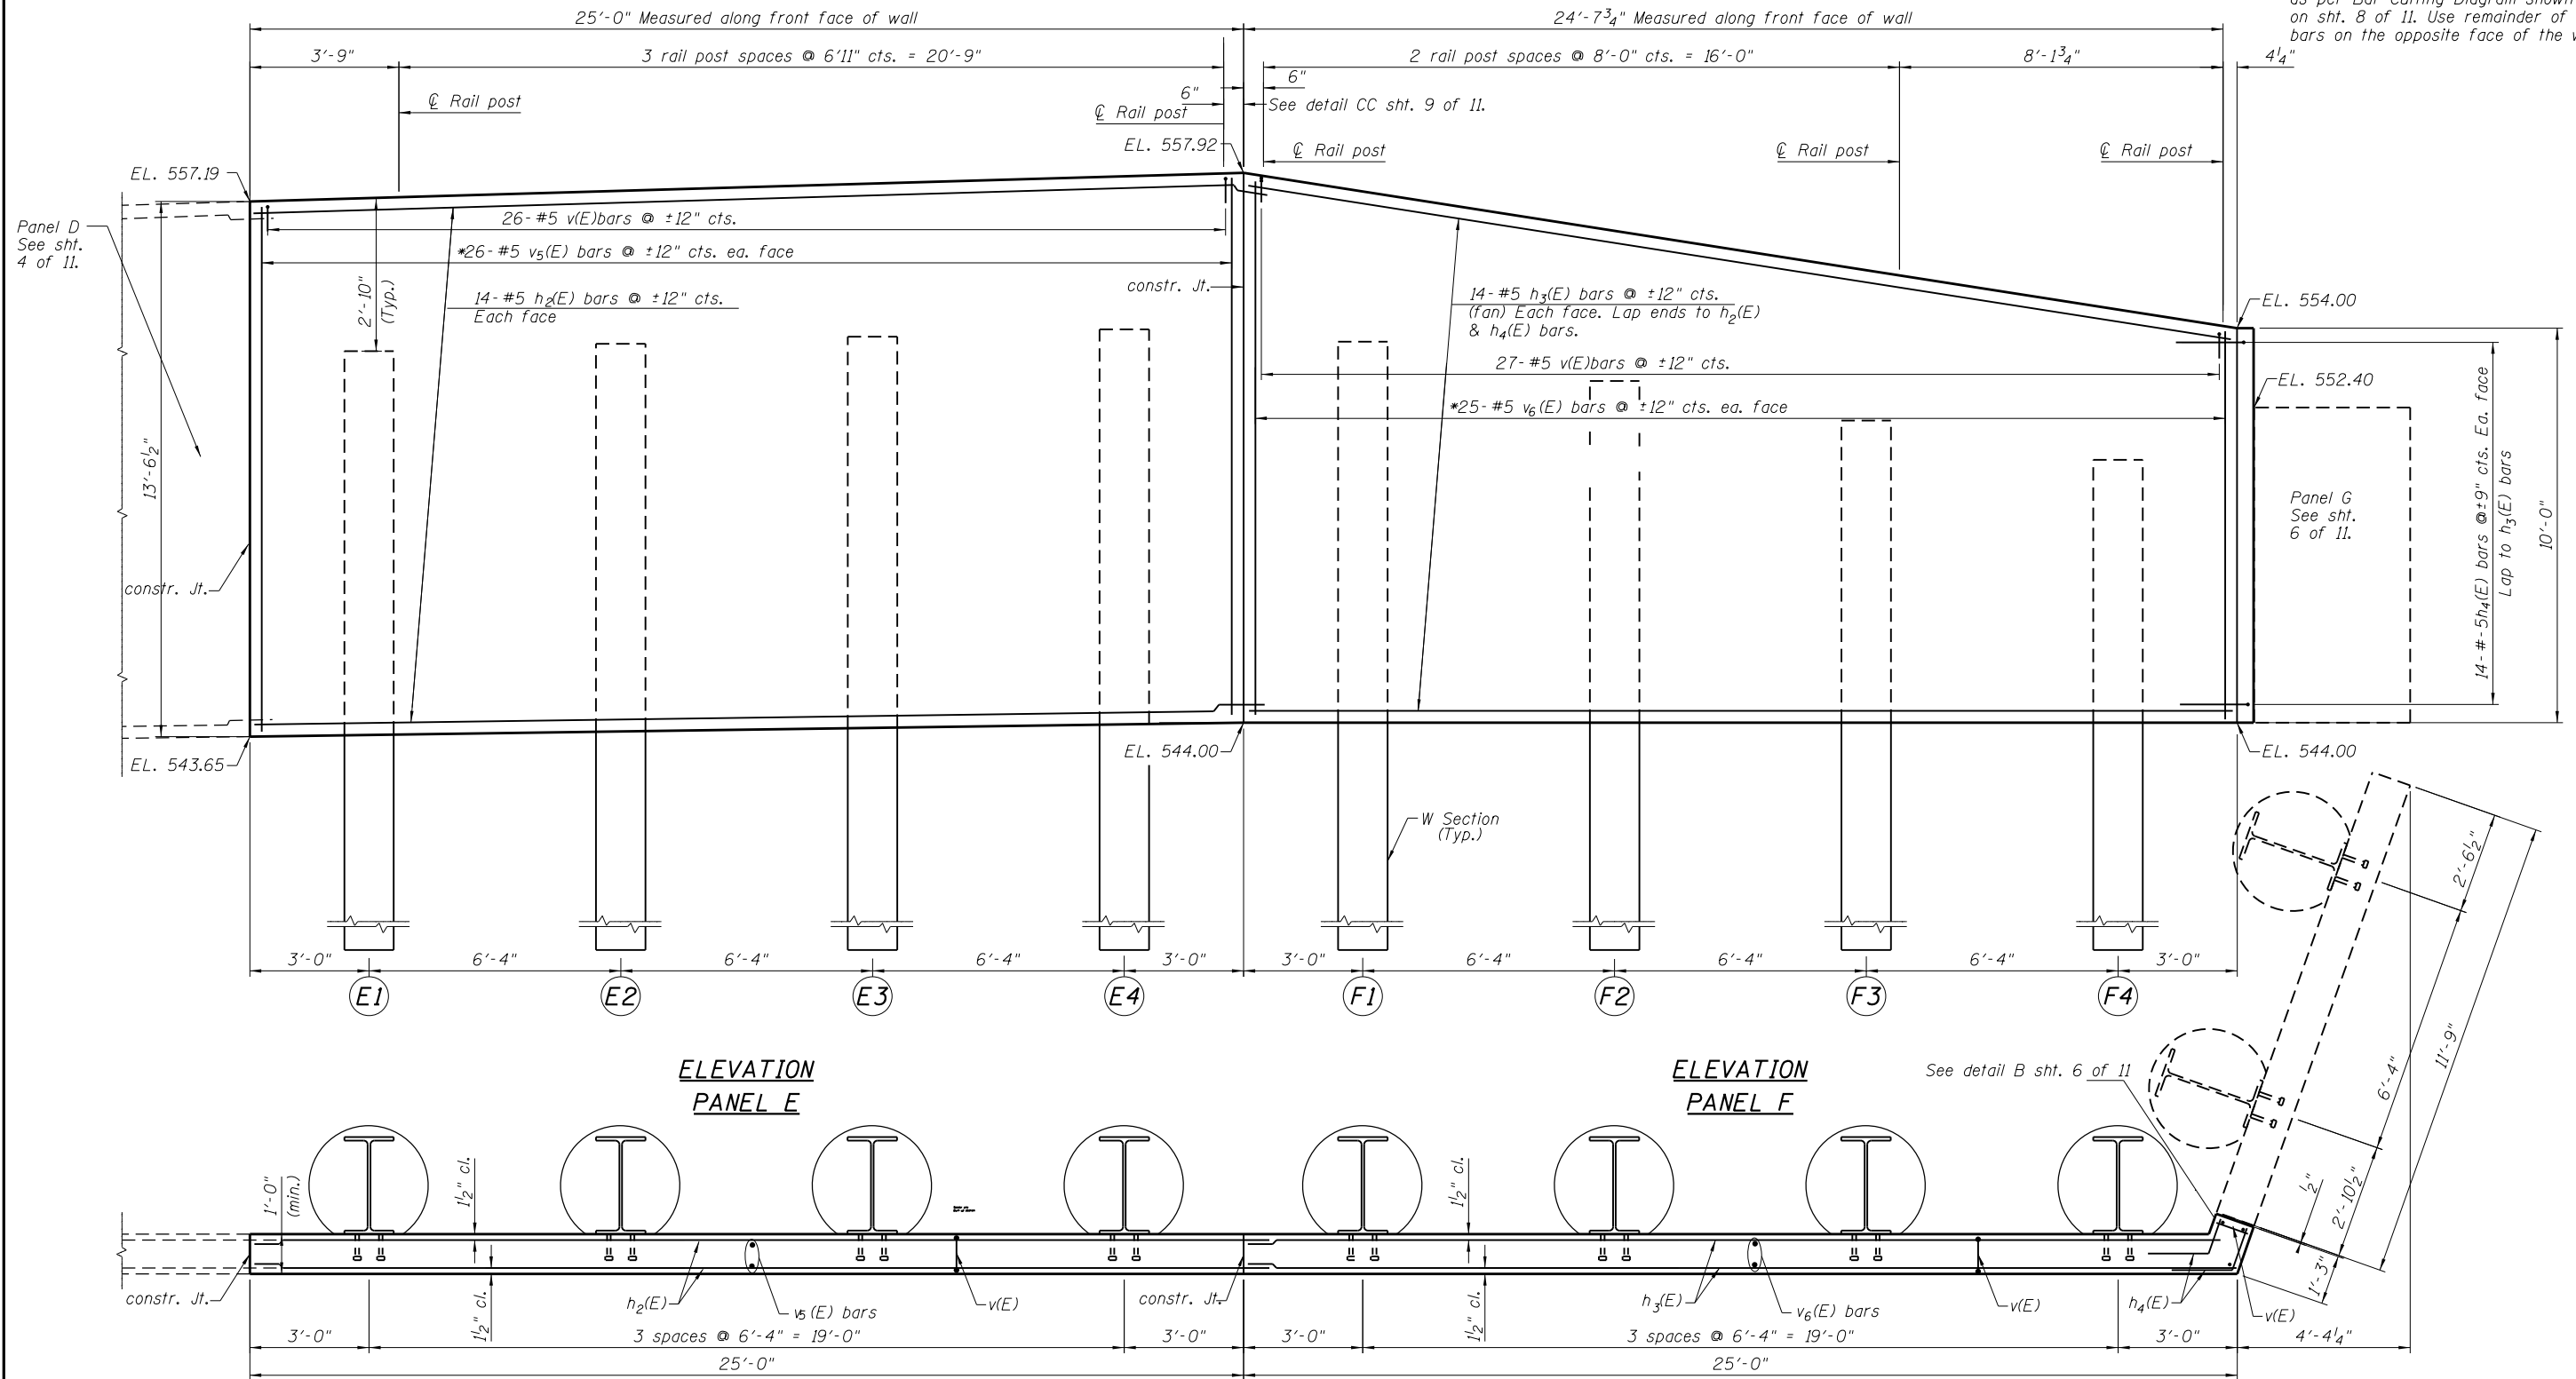

* order $v_5(E)$ & $v_6(E)$ bars full length cut to fit as per Bar Cutting Diagram shown on sht. 8 of 11. Use remainder of bars on the opposite face of the wall.

Panel D
See sht. 4 of 11.

Panel G
See sht. 6 of 11.

ELEVATION
PANEL E

ELEVATION
PANEL F

PLAN
PANEL E

PLAN
PANEL F

PANELS E & F

DESIGNED - KRG
CHECKED - MJK
DRAWN - GSJ
CHECKED - MJK

SHEET NO. 5	F.A.P. RTE.	SECTION	COUNTY	TOTAL SHEETS	SHEET NO.
	600	60-(30,31,128)-3	Madison	529	523
11 SHEETS		Structure No. 060-W007		CONTRACT NO. 76B85	
		FED. ROAD DIST. NO.	ILLINOIS	FED. AID PROJECT	

MID-AMERICA ENGINEERING SERVICES