



PIER CAP - PLAN - PIER 3

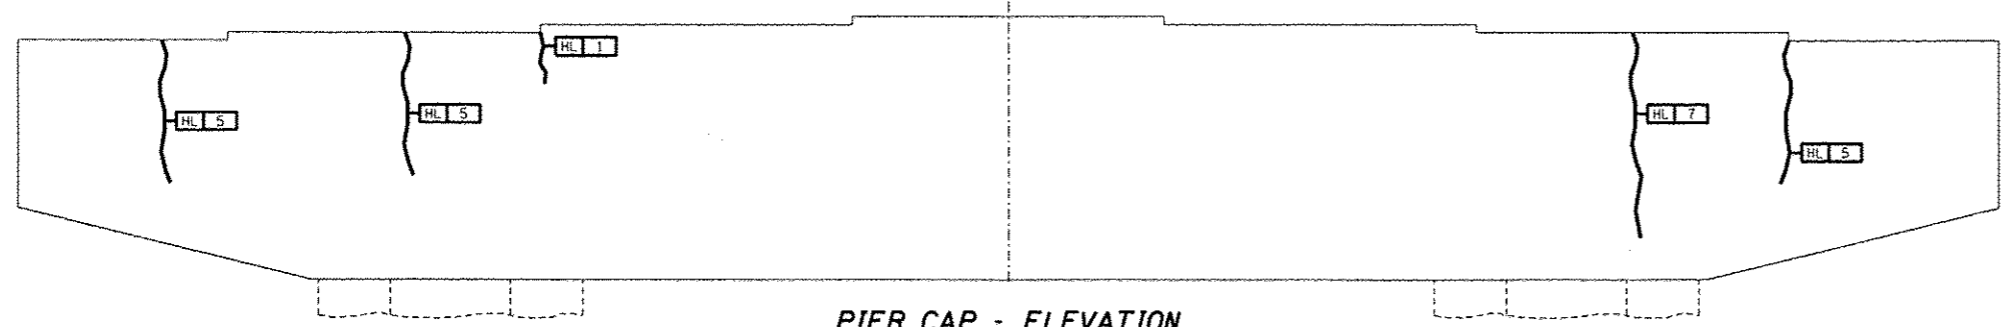

PIER CAP - ELEVATION
Looking North




PIER CAP - ELEVATION
Looking South

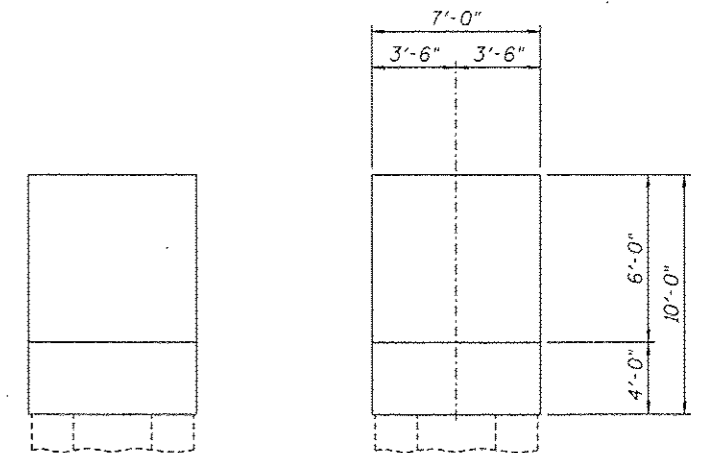

PIER CAP - END ELEVATIONS

HL 12 - Crack Length (Feet)

 Crack Width (Inches)
CRACKS < 1/16"
 Hairline Cracks (HL) or
 Cracks < 1/16" not to be Sealed.

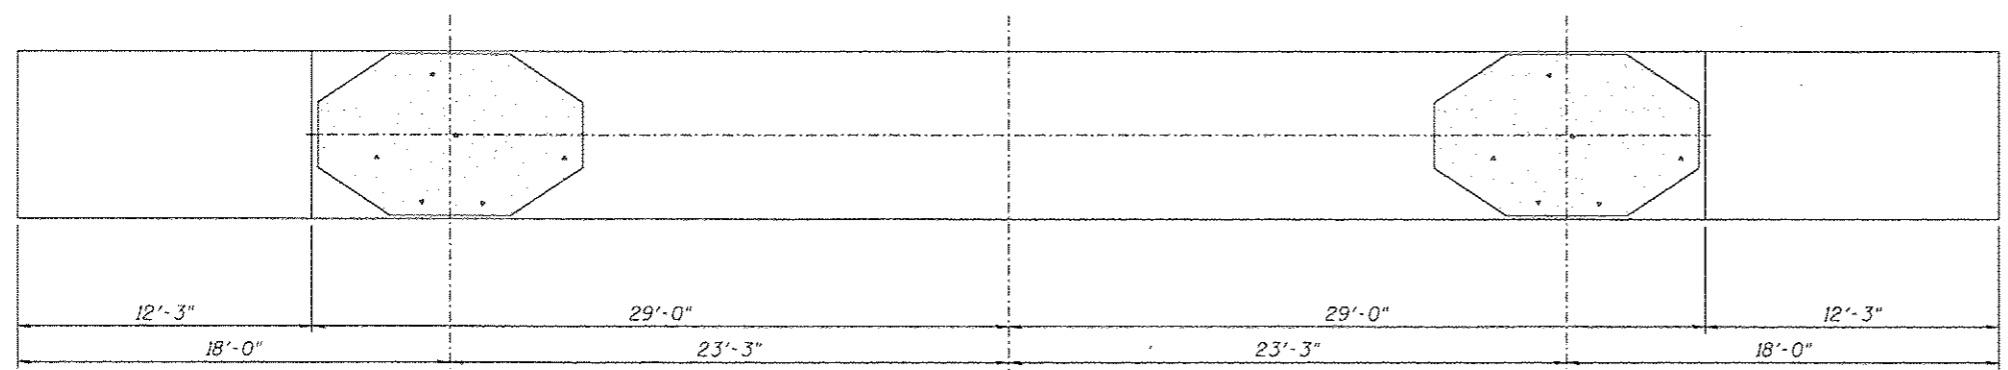

PIER CAP - UNDERSIDE

DESIGNED	EXAMINED	DATE	STATE OF ILLINOIS DEPARTMENT OF TRANSPORTATION	REPAIRS TO - PIER NUMBER 3 - CAP STRUCTURE NO. 060-0255	F.A.P. RTE.	SECTION	COUNTY	TOTAL SHEETS	SHEET NO.	
CHECKED	ENGINEER OF STRUCTURAL SERVICES				304	1008-105-1	MADISON	58	31	
DRAWN Rod	PASSED				SHEET NO. 21 OF 48 SHEETS		CONTRACT NO. 76E73		ILLINOIS FED. AID PROJECT	
CHECKED MNM	ENGINEER OF BRIDGES AND STRUCTURES									