



ELEVATION - MISSOURI PYLON
 Looking South
 (North Face of Missouri Pylon - Pier 9)

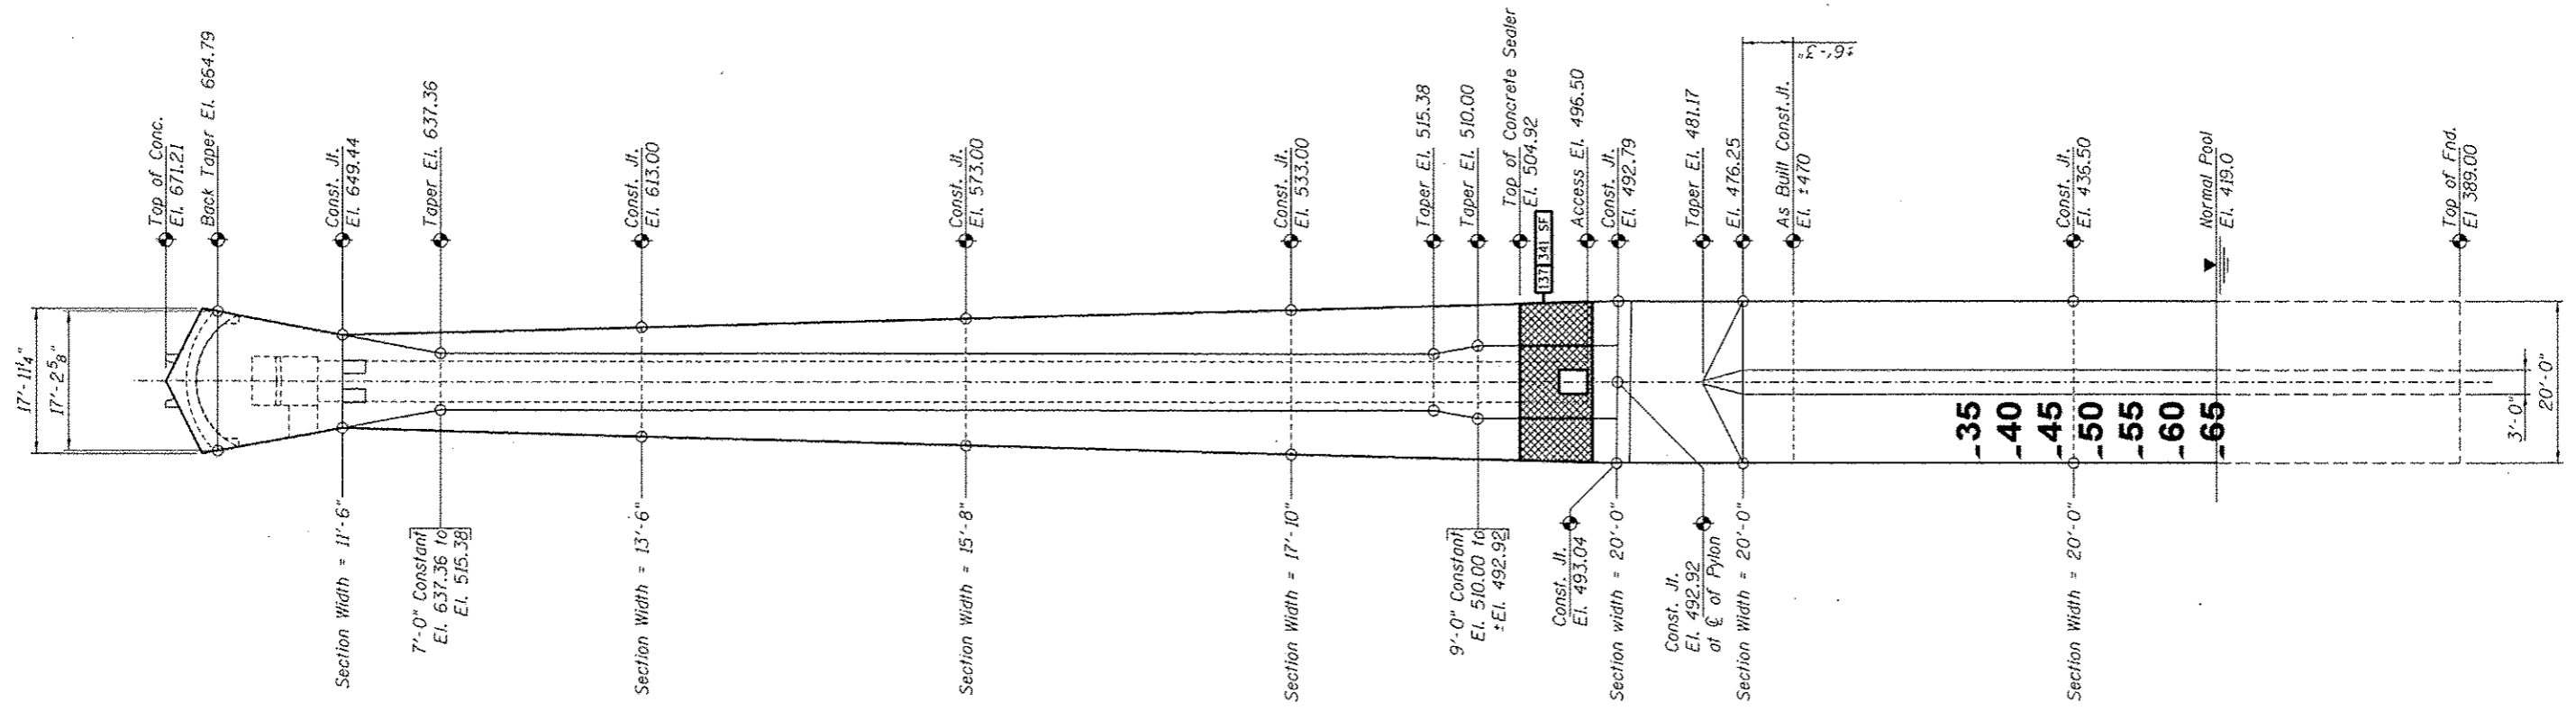

ELEVATION - MISSOURI PYLON
 Looking East
 (West Face of Missouri Pylon - Pier 9)

REPAIRS LIST - PIER 9 - PYLON STEM

I.D.	Description	Pay Item	Units	Quantity
137	Seal all surfaces up to 12' above Deck	Concrete Sealer	SQ. FT.	489

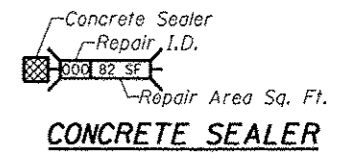

DESIGNED	EXAMINED	DATE	STATE OF ILLINOIS DEPARTMENT OF TRANSPORTATION	REFERENCE SHEET - PIER NUMBER 9 - MISSOURI PYLON STRUCTURE NO. 060-0255	F.A.P. RTE.	SECTION	COUNTY	TOTAL SHEETS	SHEET NO.	
CHECKED	ENGINEER OF STRUCTURAL SERVICES				304	1008-IDS-1	MADISON	58	40	
DRAWN Rod	PASSED				CONTRACT NO. 76E73					
CHECKED MNM	ENGINEER OF BRIDGES AND STRUCTURES				ILLINOIS FED. AID PROJECT					
			SHEET NO. 30 OF 48 SHEETS							