




**PIER CAP - PLAN - PIER II**

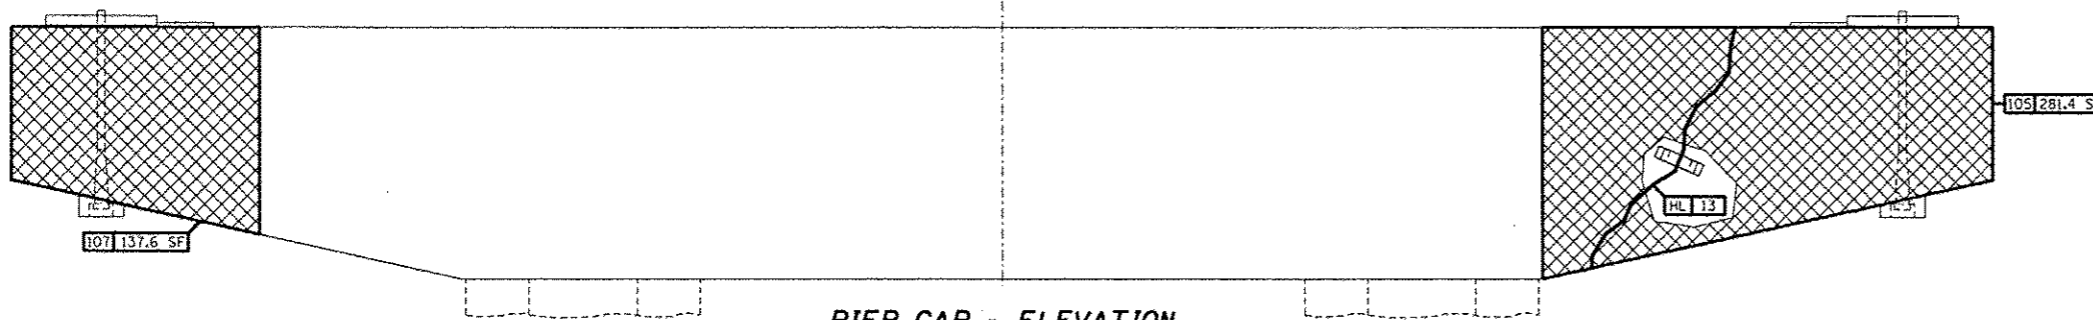

**PIER CAP - ELEVATION**  
Looking North

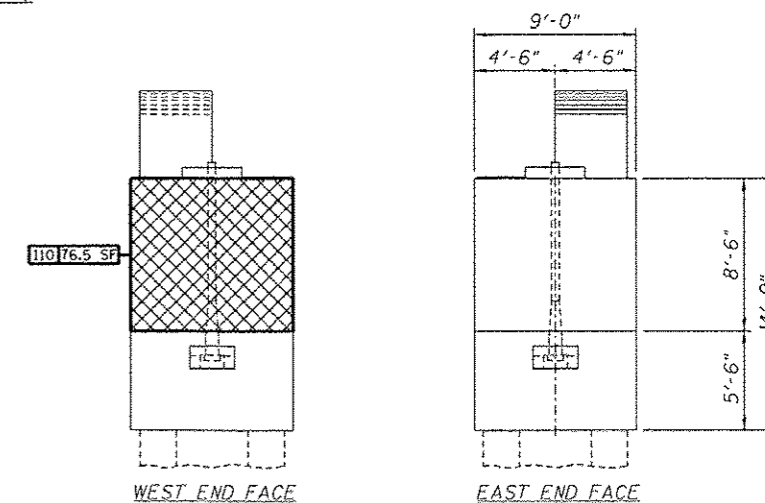


**PIER CAP - END ELEVATIONS**

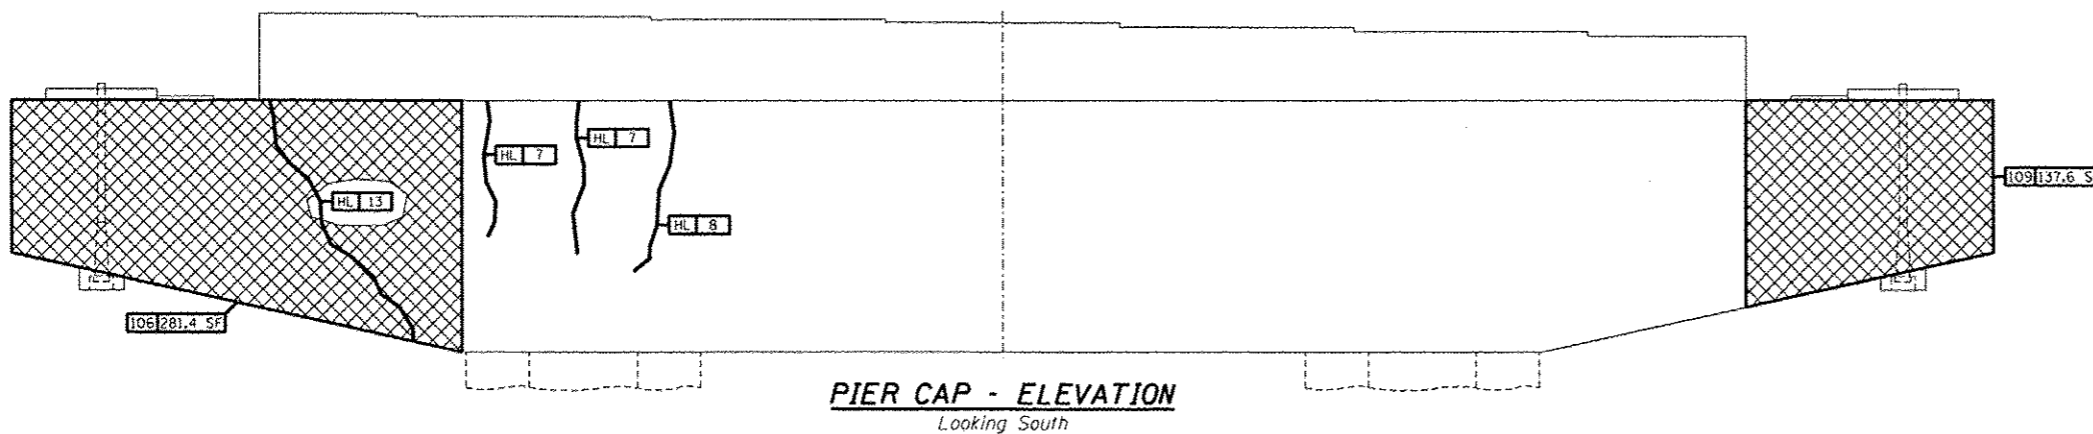

**PIER CAP - ELEVATION**  
Looking South

**CRACKS < 1/16"**  
 Hairline Cracks (HL) or  
 Cracks < 1/16" not to be Sealed.

**CONCRETE SEALER**  
 Repair Area Sq. Ft.

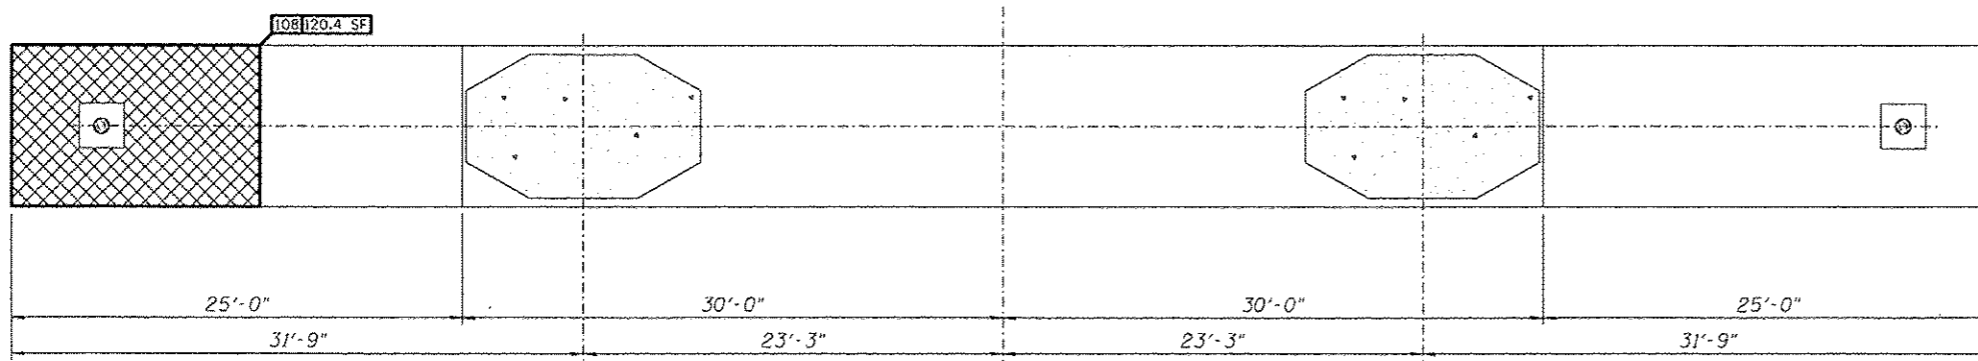

**PIER CAP - UNDERSIDE**

**REPAIRS LIST - PIER II - CAP**

I.D.	Description	Pay Item	Units	Quantity
105	Map Cracking	Concrete Sealer	SQ. FT.	281.4
106	Map Cracking	Concrete Sealer	SQ. FT.	281.4
107	Map Cracking	Concrete Sealer	SQ. FT.	137.6
108	Map Cracking	Concrete Sealer	SQ. FT.	120.4
109	Map Cracking	Concrete Sealer	SQ. FT.	137.6
110	Map Cracking	Concrete Sealer	SQ. FT.	76.5
-	-	-	-	-
-	-	-	-	-