




PIER CAP - PLAN - PIER 14

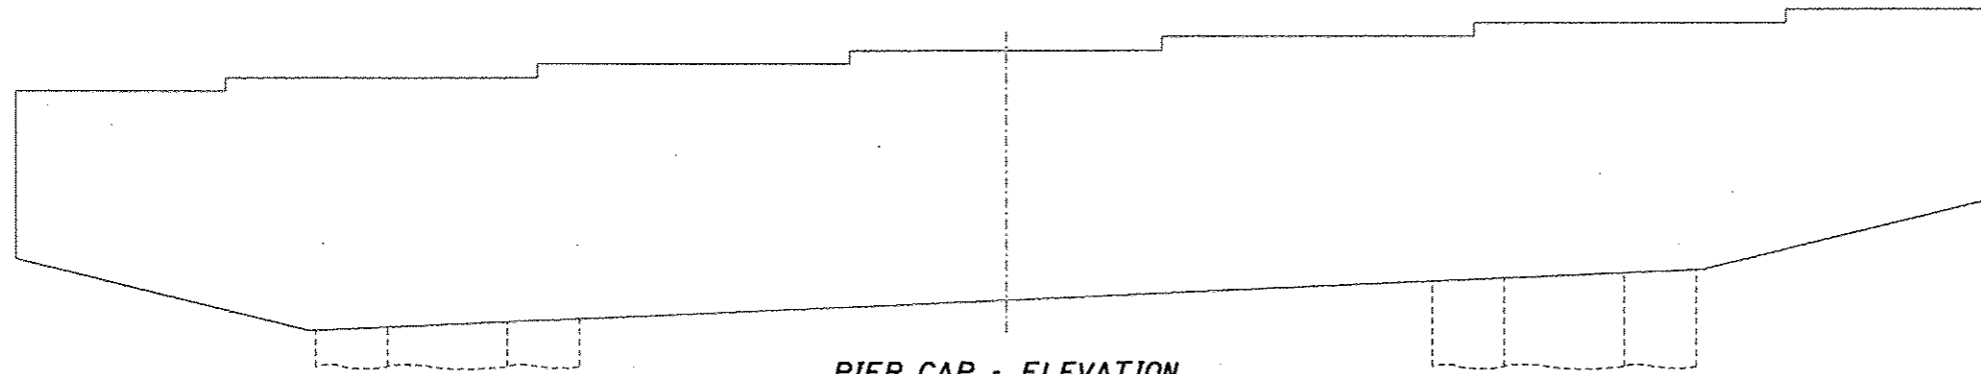


PIER CAP - ELEVATION
Looking North

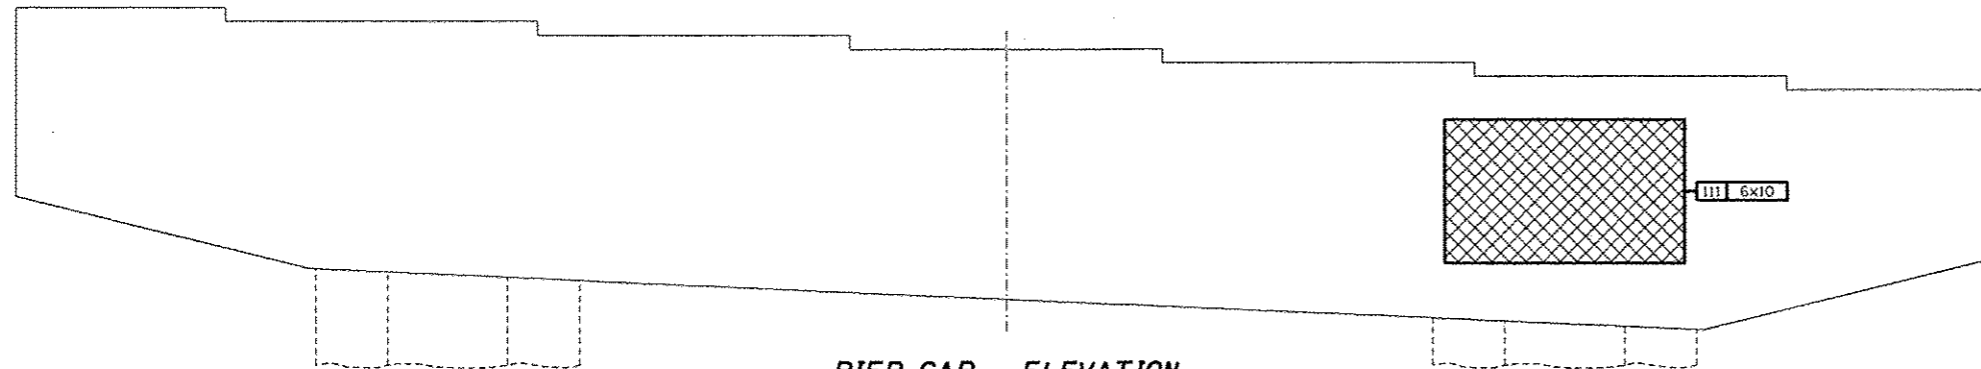


PIER CAP - ELEVATION
Looking South

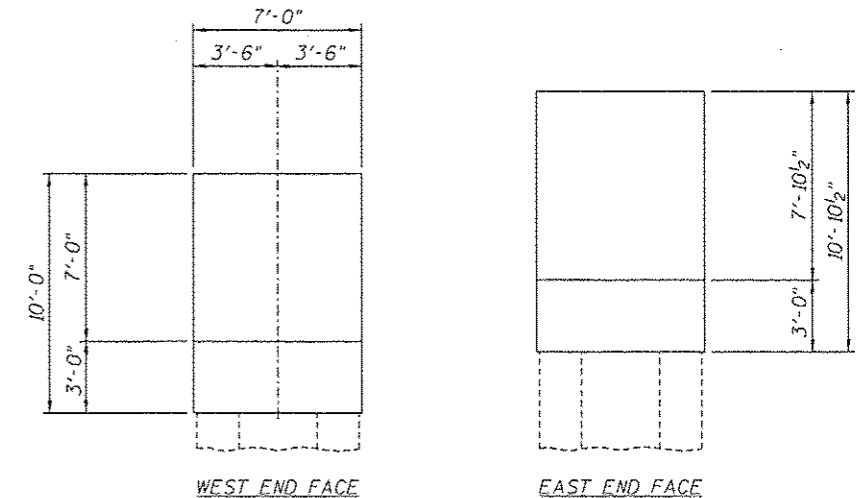

PIER CAP - END ELEVATIONS

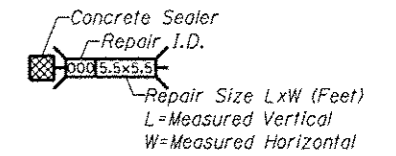

CONCRETE SEALER

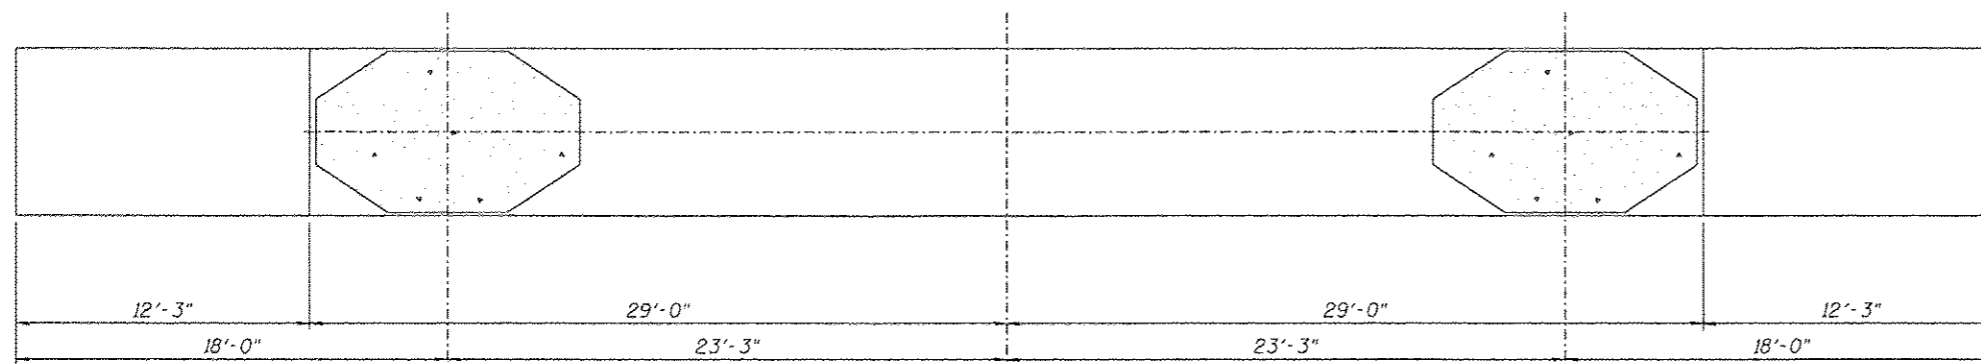

PIER CAP - UNDERSIDE

REPAIRS LIST - PIER 14 - CAP

I.D.	Description	Pay Item	Units	Quantity
III	Map Cracking	Concrete Sealer	SQ. FT.	60.0
-	-	-	-	-
-	-	-	-	-
-	-	-	-	-
-	-	-	-	-

DESIGNED -	EXAMINED _____	DATE _____
CHECKED -	ENGINEER OF STRUCTURAL SERVICES	
DRAWN Rod	PASSED _____	
CHECKED MNM	ENGINEER OF BRIDGES AND STRUCTURES	

STATE OF ILLINOIS
DEPARTMENT OF TRANSPORTATION

REPAIRS TO - PIER NUMBER 14 - CAP
STRUCTURE NO. 060-0255

SHEET NO. 38 OF 48 SHEETS

F.A.P. RTE.	SECTION	COUNTY	TOTAL SHEETS	SHEET NO.
304	100B-10S-1	MADISON	58	48
CONTRACT NO. 76E73			ILLINOIS FED. AID PROJECT	