




PIER CAP - PLAN - PIER 17

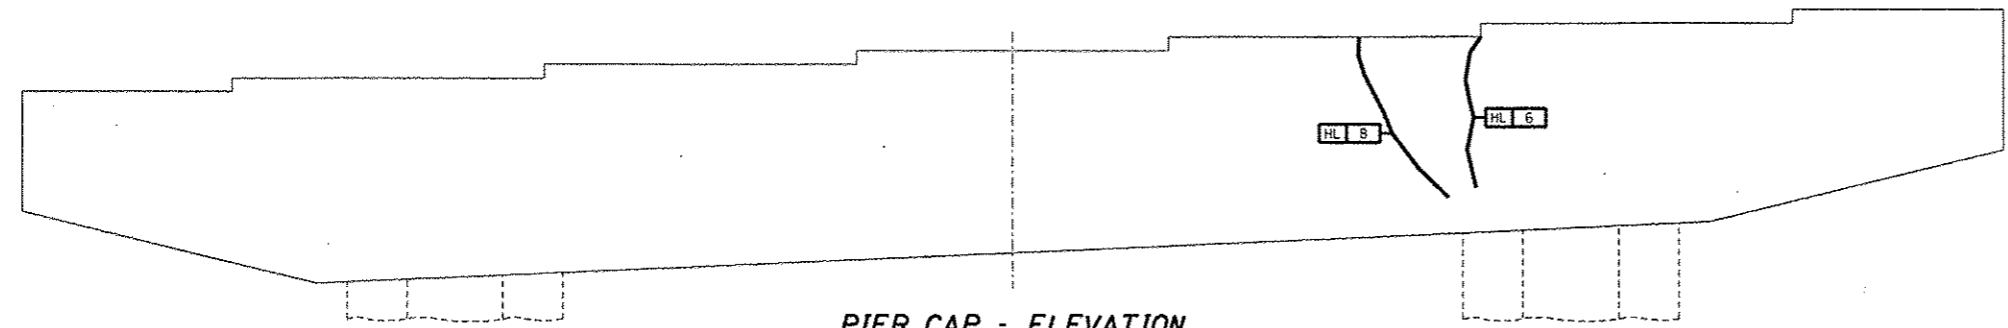



PIER CAP - ELEVATION
Looking North

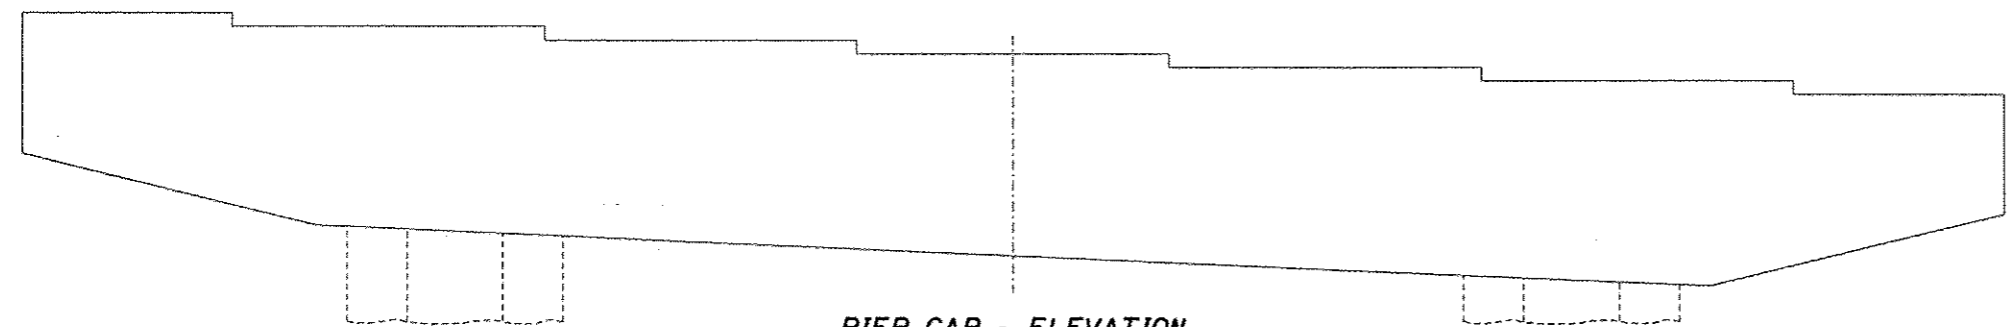

PIER CAP - ELEVATION
Looking South

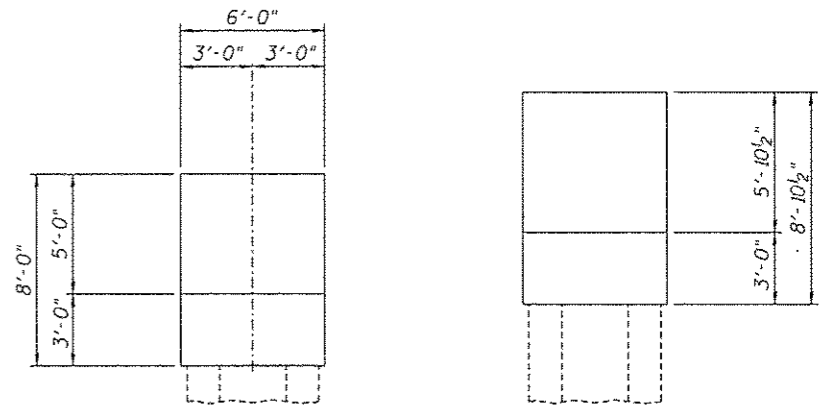

PIER CAP - END ELEVATIONS

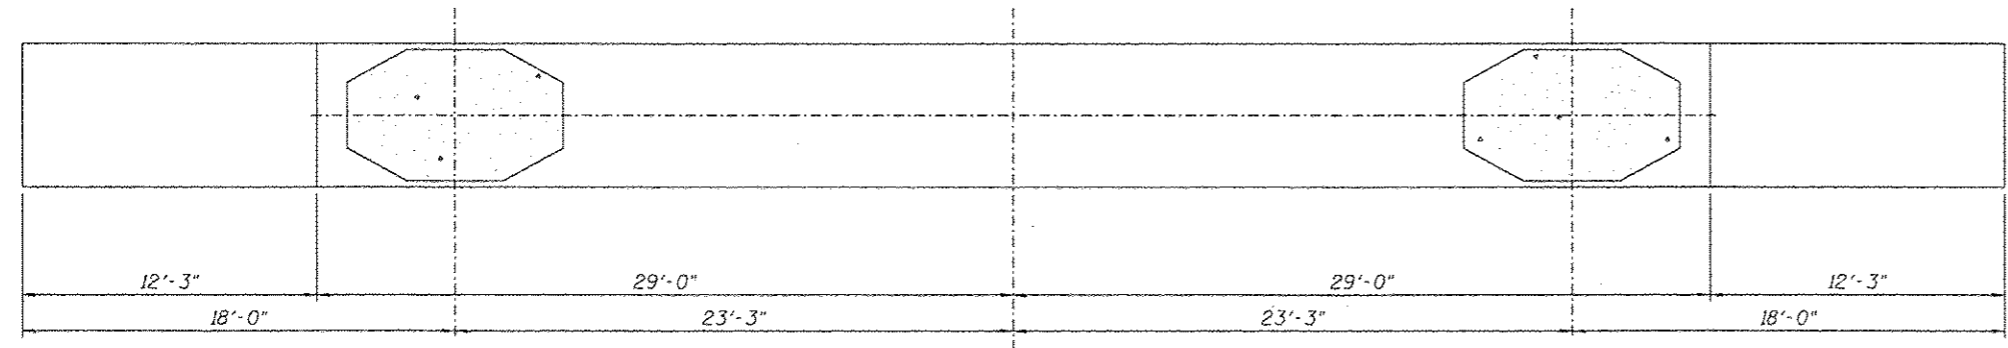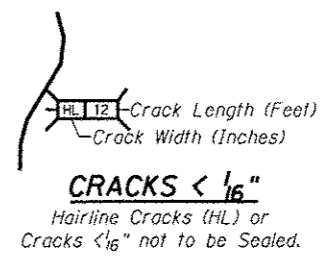

PIER CAP - UNDERSIDE

DESIGNED -	EXAMINED _____ DATE _____	STATE OF ILLINOIS DEPARTMENT OF TRANSPORTATION	REPAIRS TO - PIER NUMBER 17 - CAP		F.A.P. RTE. 304	SECTION 100B-IDS-1	COUNTY MADISON	TOTAL SHEETS 58	SHEET NO. 51
CHECKED -	PASSED _____		STRUCTURE NO. 060-0255		CONTRACT NO. 76E73		ILLINOIS FED. AID PROJECT		
DRAWN Rod	ENGINEER OF STRUCTURAL SERVICES		SHEET NO. 41 OF 48 SHEETS						
CHECKED MNM	ENGINEER OF BRIDGES AND STRUCTURES								