




PIER CAP - PLAN - PIER 21

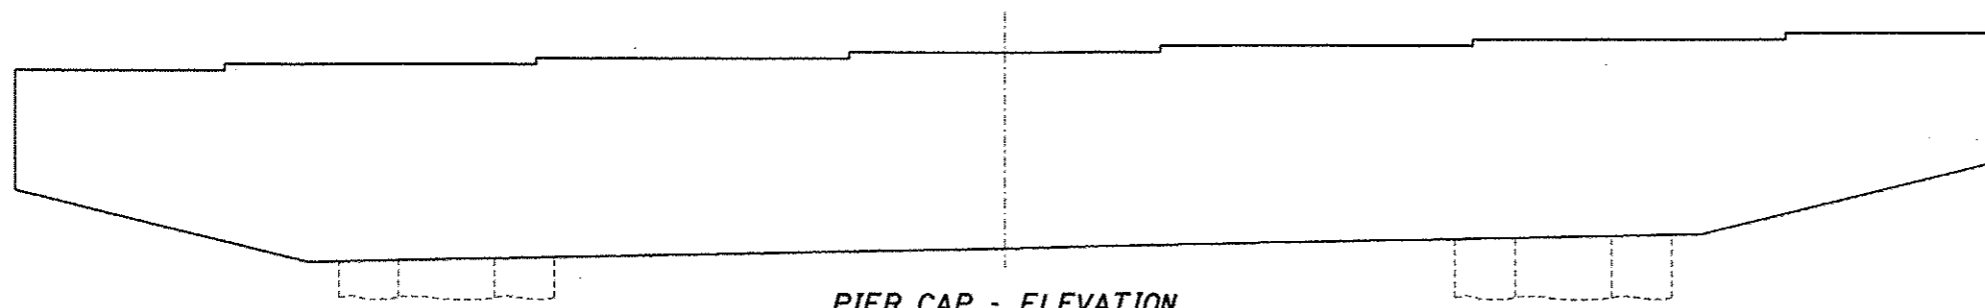


PIER CAP - ELEVATION
Looking North

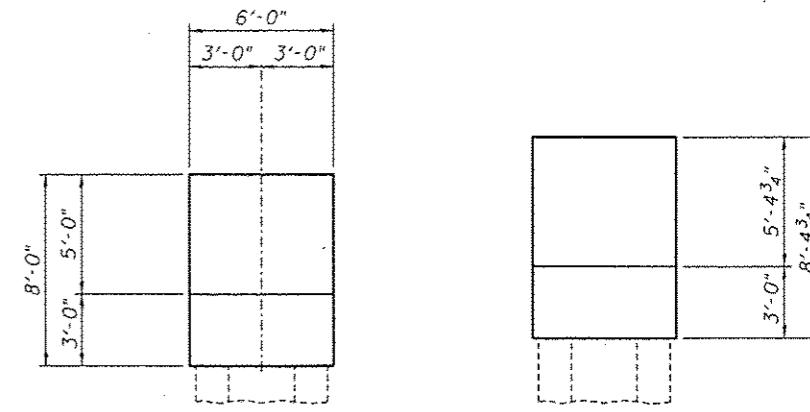


PIER CAP - END ELEVATIONS

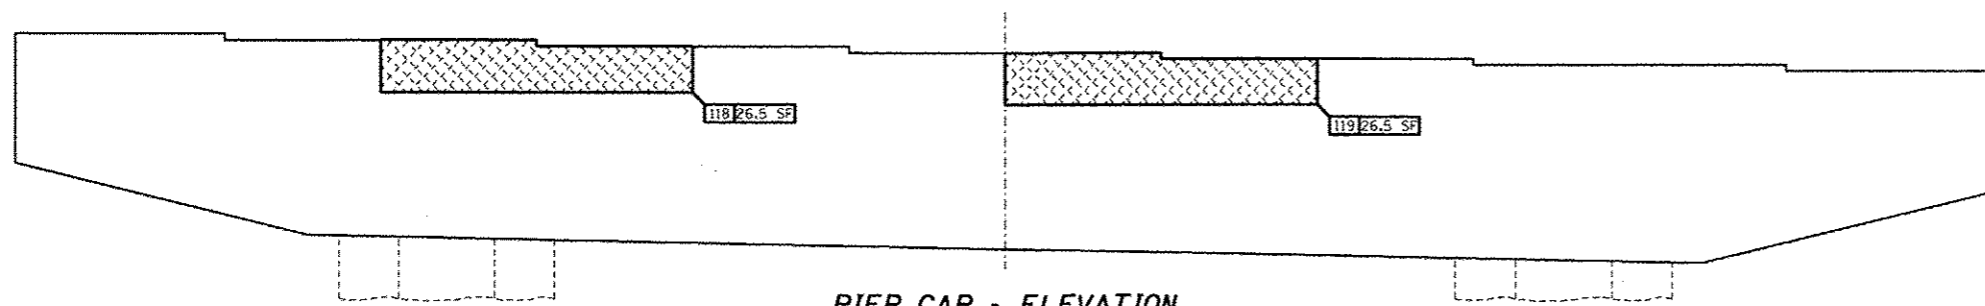

PIER CAP - ELEVATION
Looking South

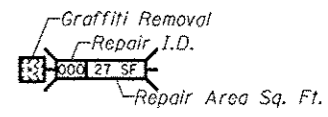

GRAFFITI REMOVAL

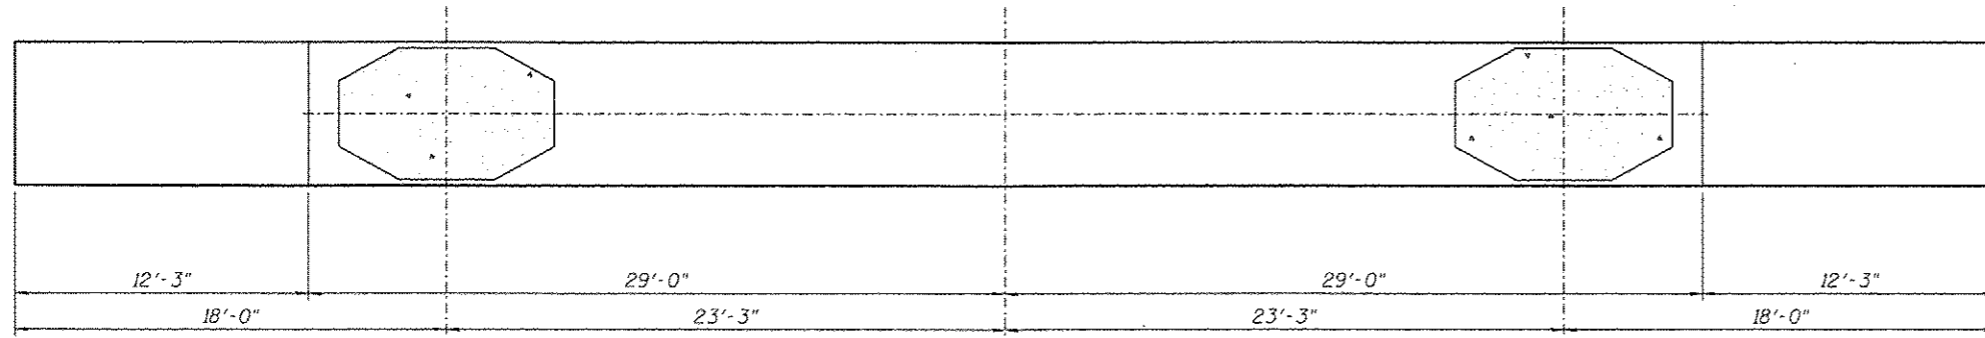

PIER CAP - UNDERSIDE

REPAIRS LIST - PIER 21 - CAP

I.D.	Description	Pay Item	Units	Quantity
118	Gaffiti on Concrete	Graffiti Removal	SQ. YD.	2.94
119	Gaffiti on Concrete	Graffiti Removal	SQ. YD.	2.94
-	-	-	-	-
-	-	-	-	-
-	-	-	-	-