



TYPICAL SECTION #2

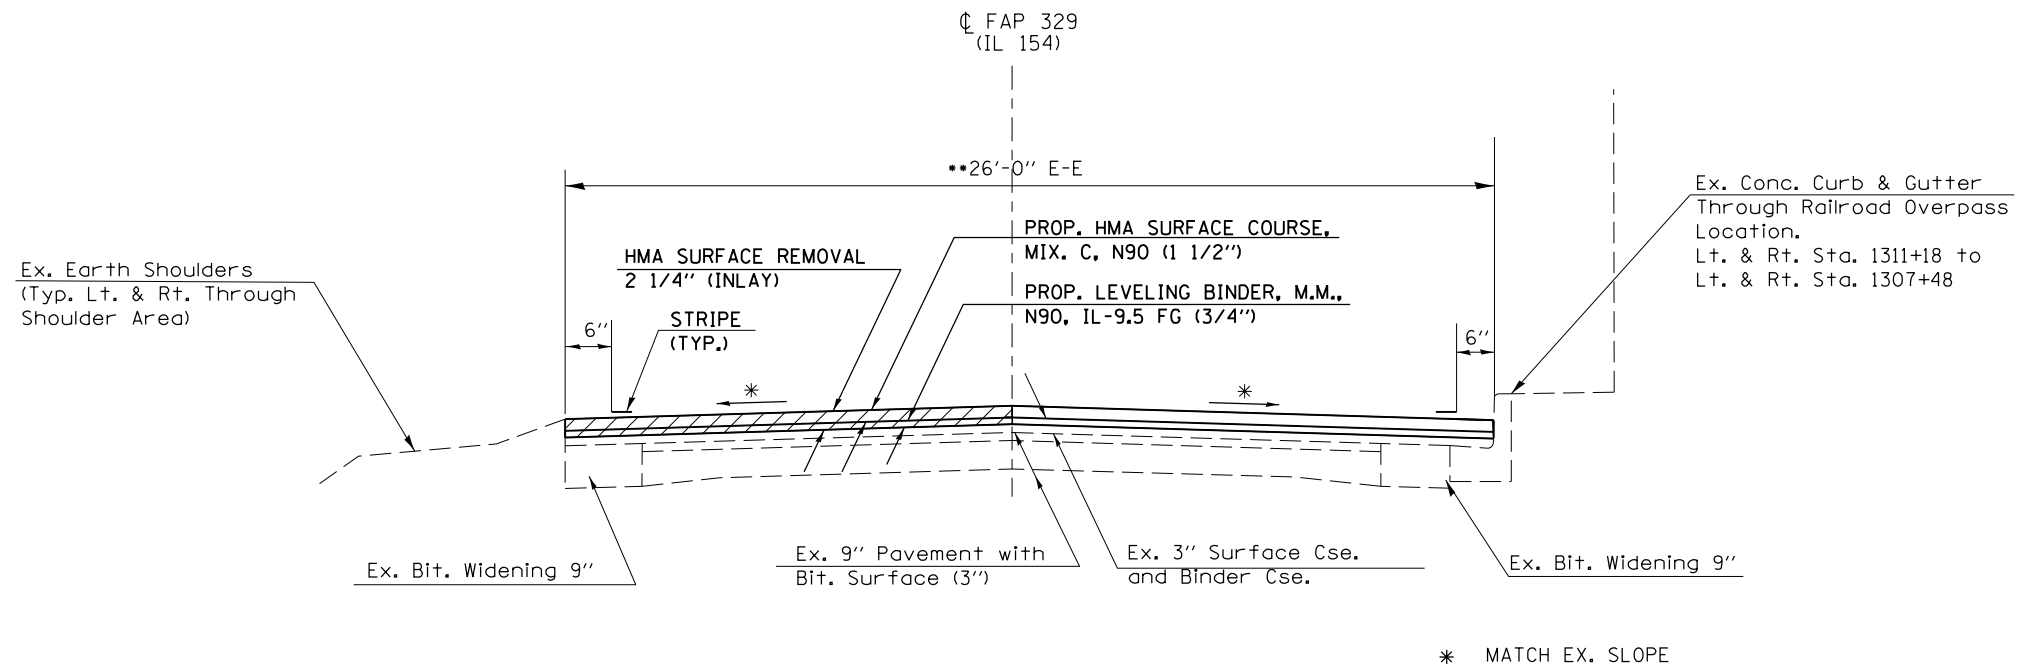

TO BE USED:

STA. 1317+95.9 TO STA. 1311+18  
 STA. 1311+18 TO STA. 1307+48 (\*\*24' EX. PAV'T.)  
 (FROM WYE TO WEST OF RR OVERPASS)

TYPICAL SECTION #3

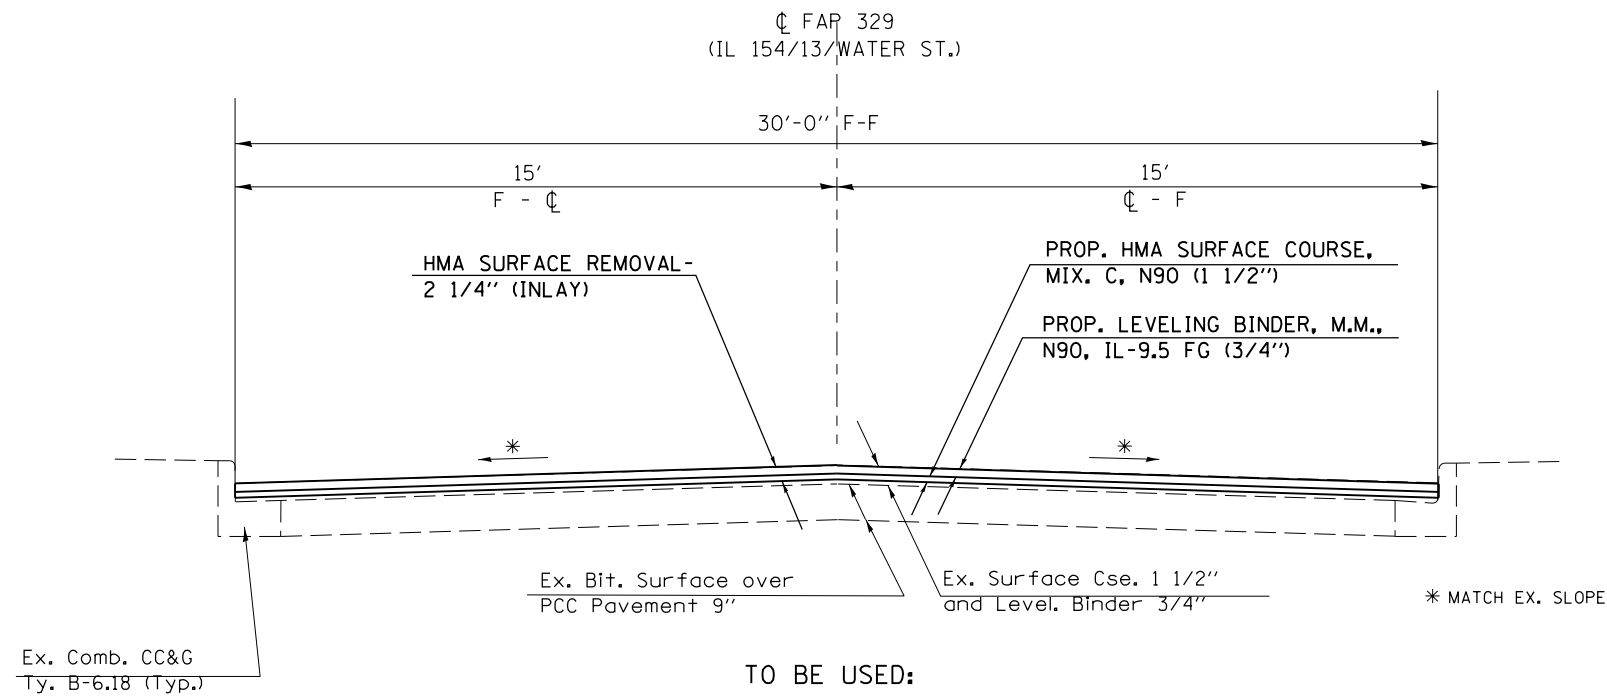

TO BE USED:

STA. 1286+47 (GRANT ST.) TO STA. 1268+16 (BUTT JT.) (WALNUT ST.)

FILE NAME =	USER NAME = \$USER\$	DESIGNED -	REVISED -	<b>STATE OF ILLINOIS DEPARTMENT OF TRANSPORTATION</b>	<b>TYPICAL SECTIONS #2 &amp; #3</b>			F.A.P. RTE.	SECTION	COUNTY	TOTAL SHEETS	SHEET NO.
et:\pwork\pwork\mccordkr\ad033289\178351-sht-plan.dgn		DRAWN -	REVISED -					329	(19,18,17,103)RS-4	PERRY	34	8
\$MODELNAME\$		CHECKED -	REVISED -		SCALE: SHEET OF SHEETS STA. TO STA.			CONTRACT NO. 78351				
		DATE -	REVISED -		ILLINOIS FED. AID PROJECT							