

SN 073-7056


STA. 61+00

8' X 8' BOX

USE STD. 630001 (BOTH SIDES)

NOTES

NOTE 1: STATIONING IS DECREASING ON S.N. 073-7056 AND S.N. 073-7057.

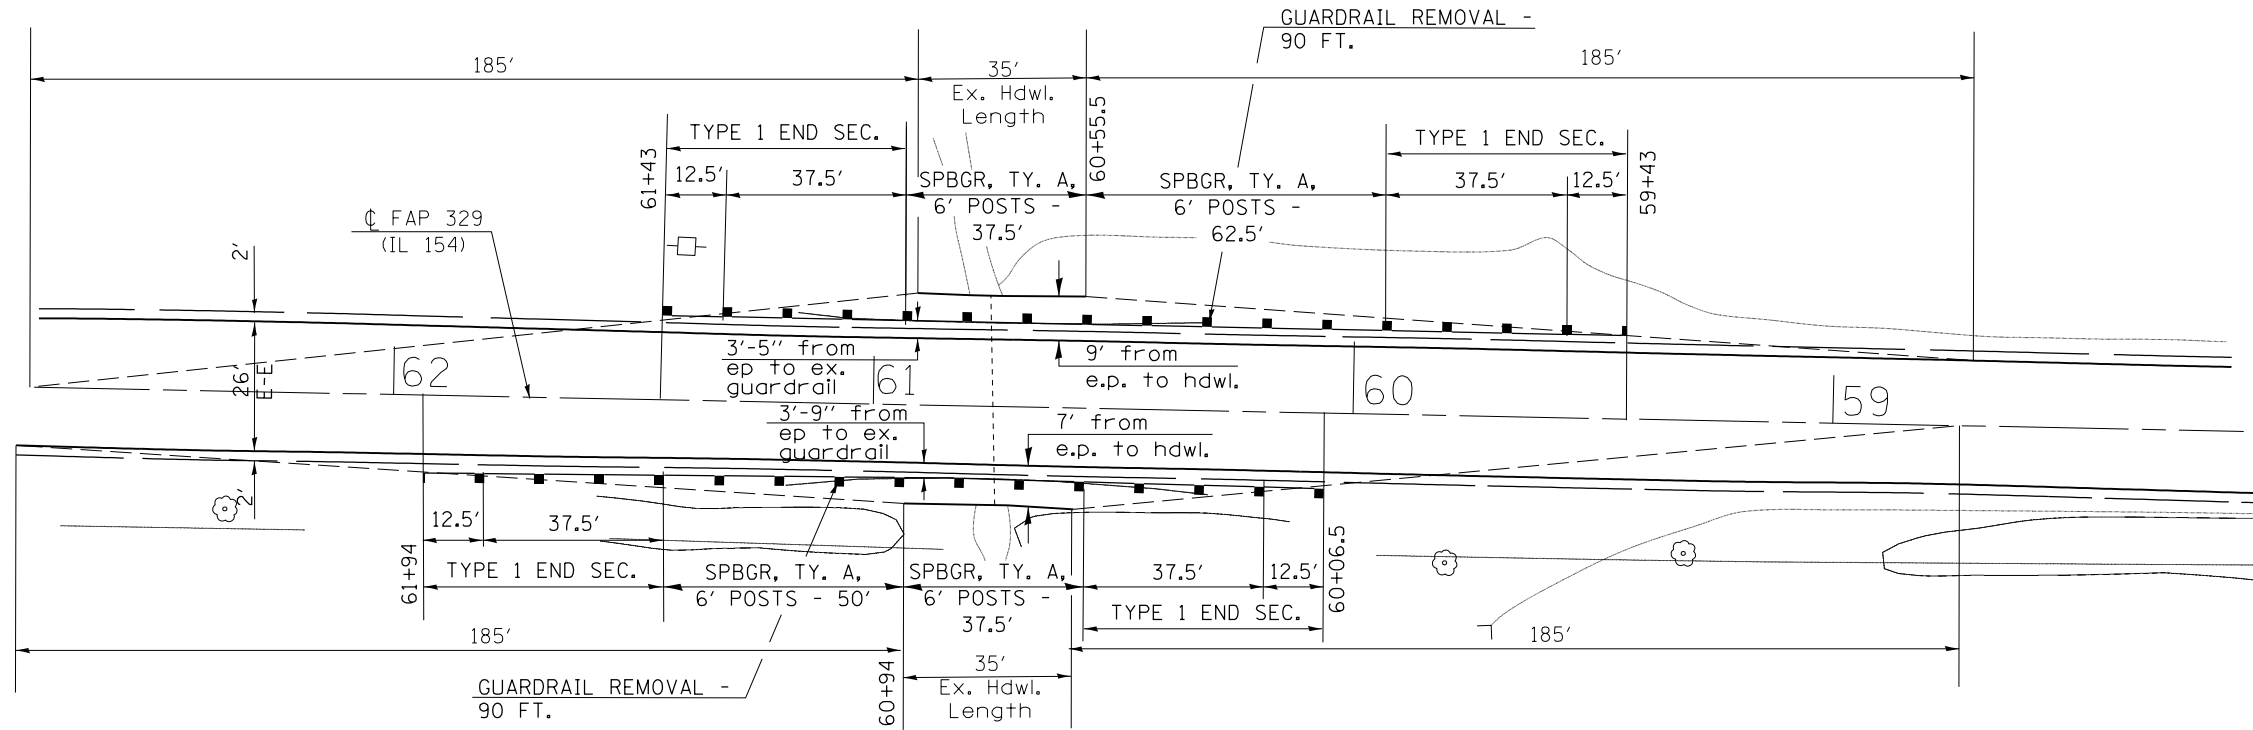


SN 073-7057

STA. 1331+34

7' X 7' BOX

USE STD. 630001

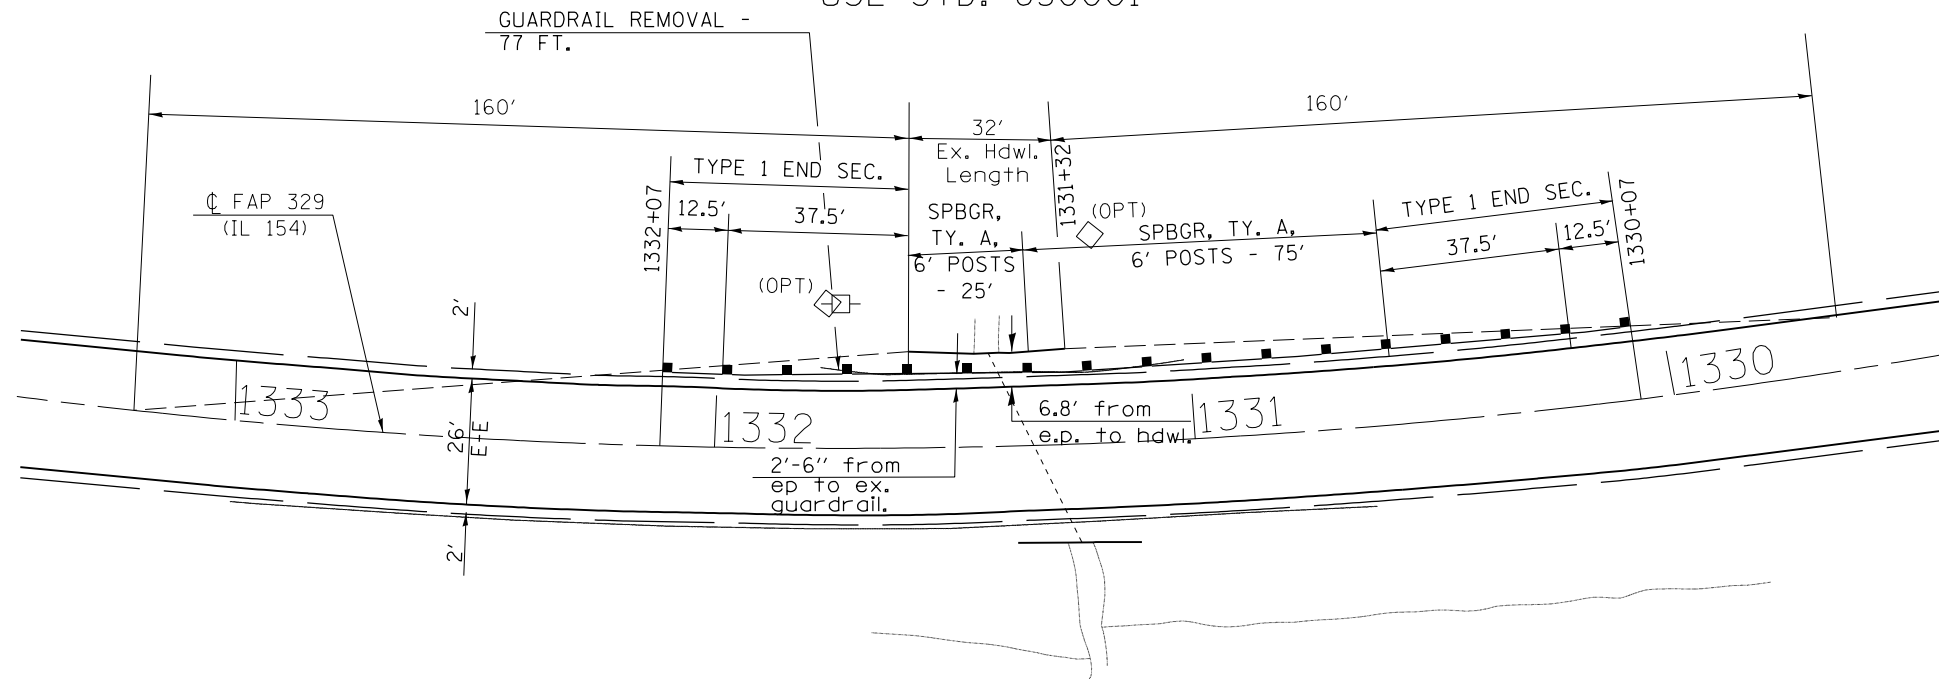

FILE NAME =	USER NAME = \$USER\$	DESIGNED -	REVISED -
ct:\pw\work\p\dot\mccordkr\ad033289\178351-sht-pln.dgn		DRAWN -	REVISED -
\$MODELNAME\$	PLOT SCALE = 40.0000' / in.	CHECKED -	REVISED -
	PLOT DATE = 3/22/2013	DATE -	REVISED -

STATE OF ILLINOIS
DEPARTMENT OF TRANSPORTATION

GUARDRAIL DETAILS
S.N. 073-7056 AND S.N. 073-7057

SCALE: SHEET OF SHEETS STA. TO STA.

F.A.P. RTE.	SECTION	COUNTY	TOTAL SHEETS	SHEET NO.
329	(19,18,17,103)RS-4	PERRY	34	32
				CONTRACT NO. 78351
ILLINOIS FED. AID PROJECT				