


LOCATION 1 TYPICAL SECTION IL. 14 (FAP. 869)

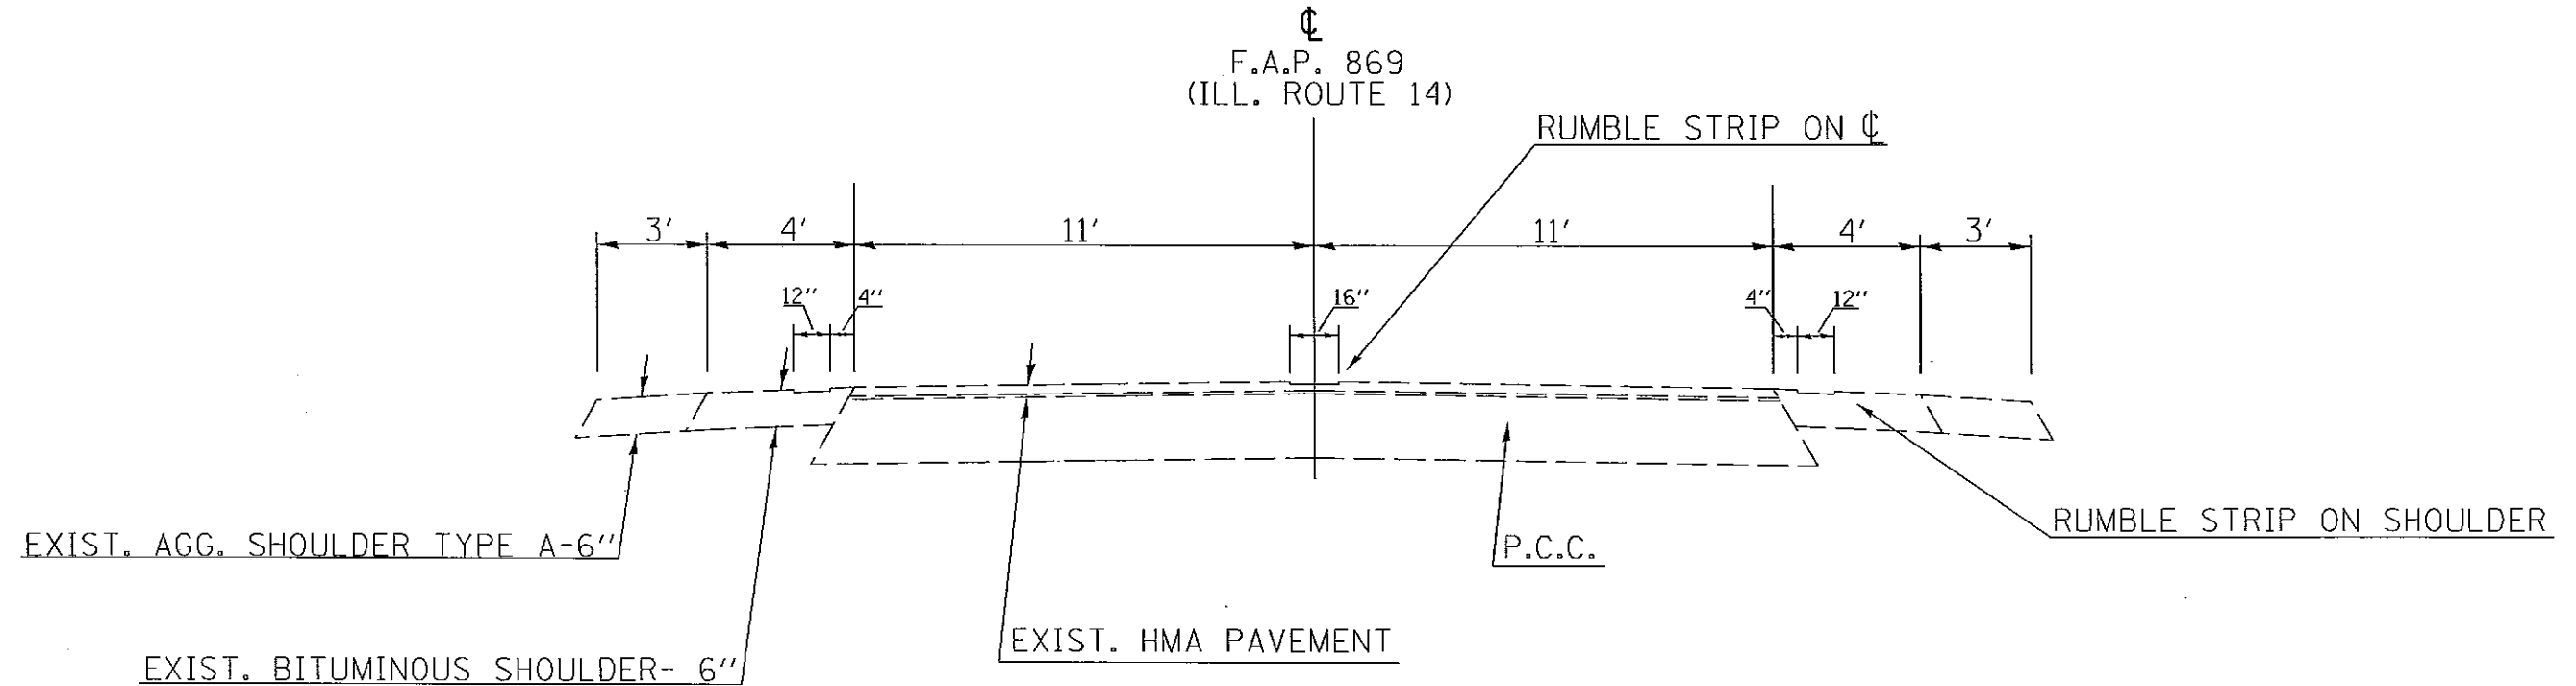

TO BE USED:

STA. 541+65 TO STA. 850+00

| | | | | | | | | | | | | |
|--------------|--------------------|------------|-----------|---|---|-------|----|----------------|---------|---------|---------------------------|--------------------|
| FILE NAME * | USER NAME * *USER* | DESIGNED - | REVISED - | STATE OF ILLINOIS DEPARTMENT OF TRANSPORTATION | TYPICAL SECTION LOCATION 1 IL 14 (FAP 869) | | | F.A.P. RTE. | SECTION | COUNTY | TOTAL SHEETS | SHEET NO. |
| #FILE# | | DRAWN - | REVISED - | | SCALE: | SHEET | OF | SHEETS | STA. | TO STA. | ILLINOIS FED. AID PROJECT | CONTRACT NO. 78352 |
| #MODEL NAME# | | CHECKED - | REVISED - | | | | | | | | | |
| | | DATE | REVISED | | | | | | | | | |