


# LOCATION 2 PLAN VIEW UNION/ALEXANDER COUNTY IL 3

## STATION EQUATIONS FOR IL 3

215+26.70 BK = 215+97.30 AH  
 219+00.00 BK = 219+03.70 AH  
 256+48.00 BK = 257+48.00 AH  
 265+18.30 BK = 265+21.10 AH  
 274+32.02 BK = 274+34.55 AH  
 442+84.56 BK = 443+13.98 AH  
 495+86.96 BK = 495+81.62 AH  
 515+47.25 BK = 514+79.92 AH  
 539+05.48 BK = 539+24.38 AH  
 663+57.09 BK = 663+55.58 AH  
 774+21.58 BK = 774+25.21 AH



NOT TO SCALE

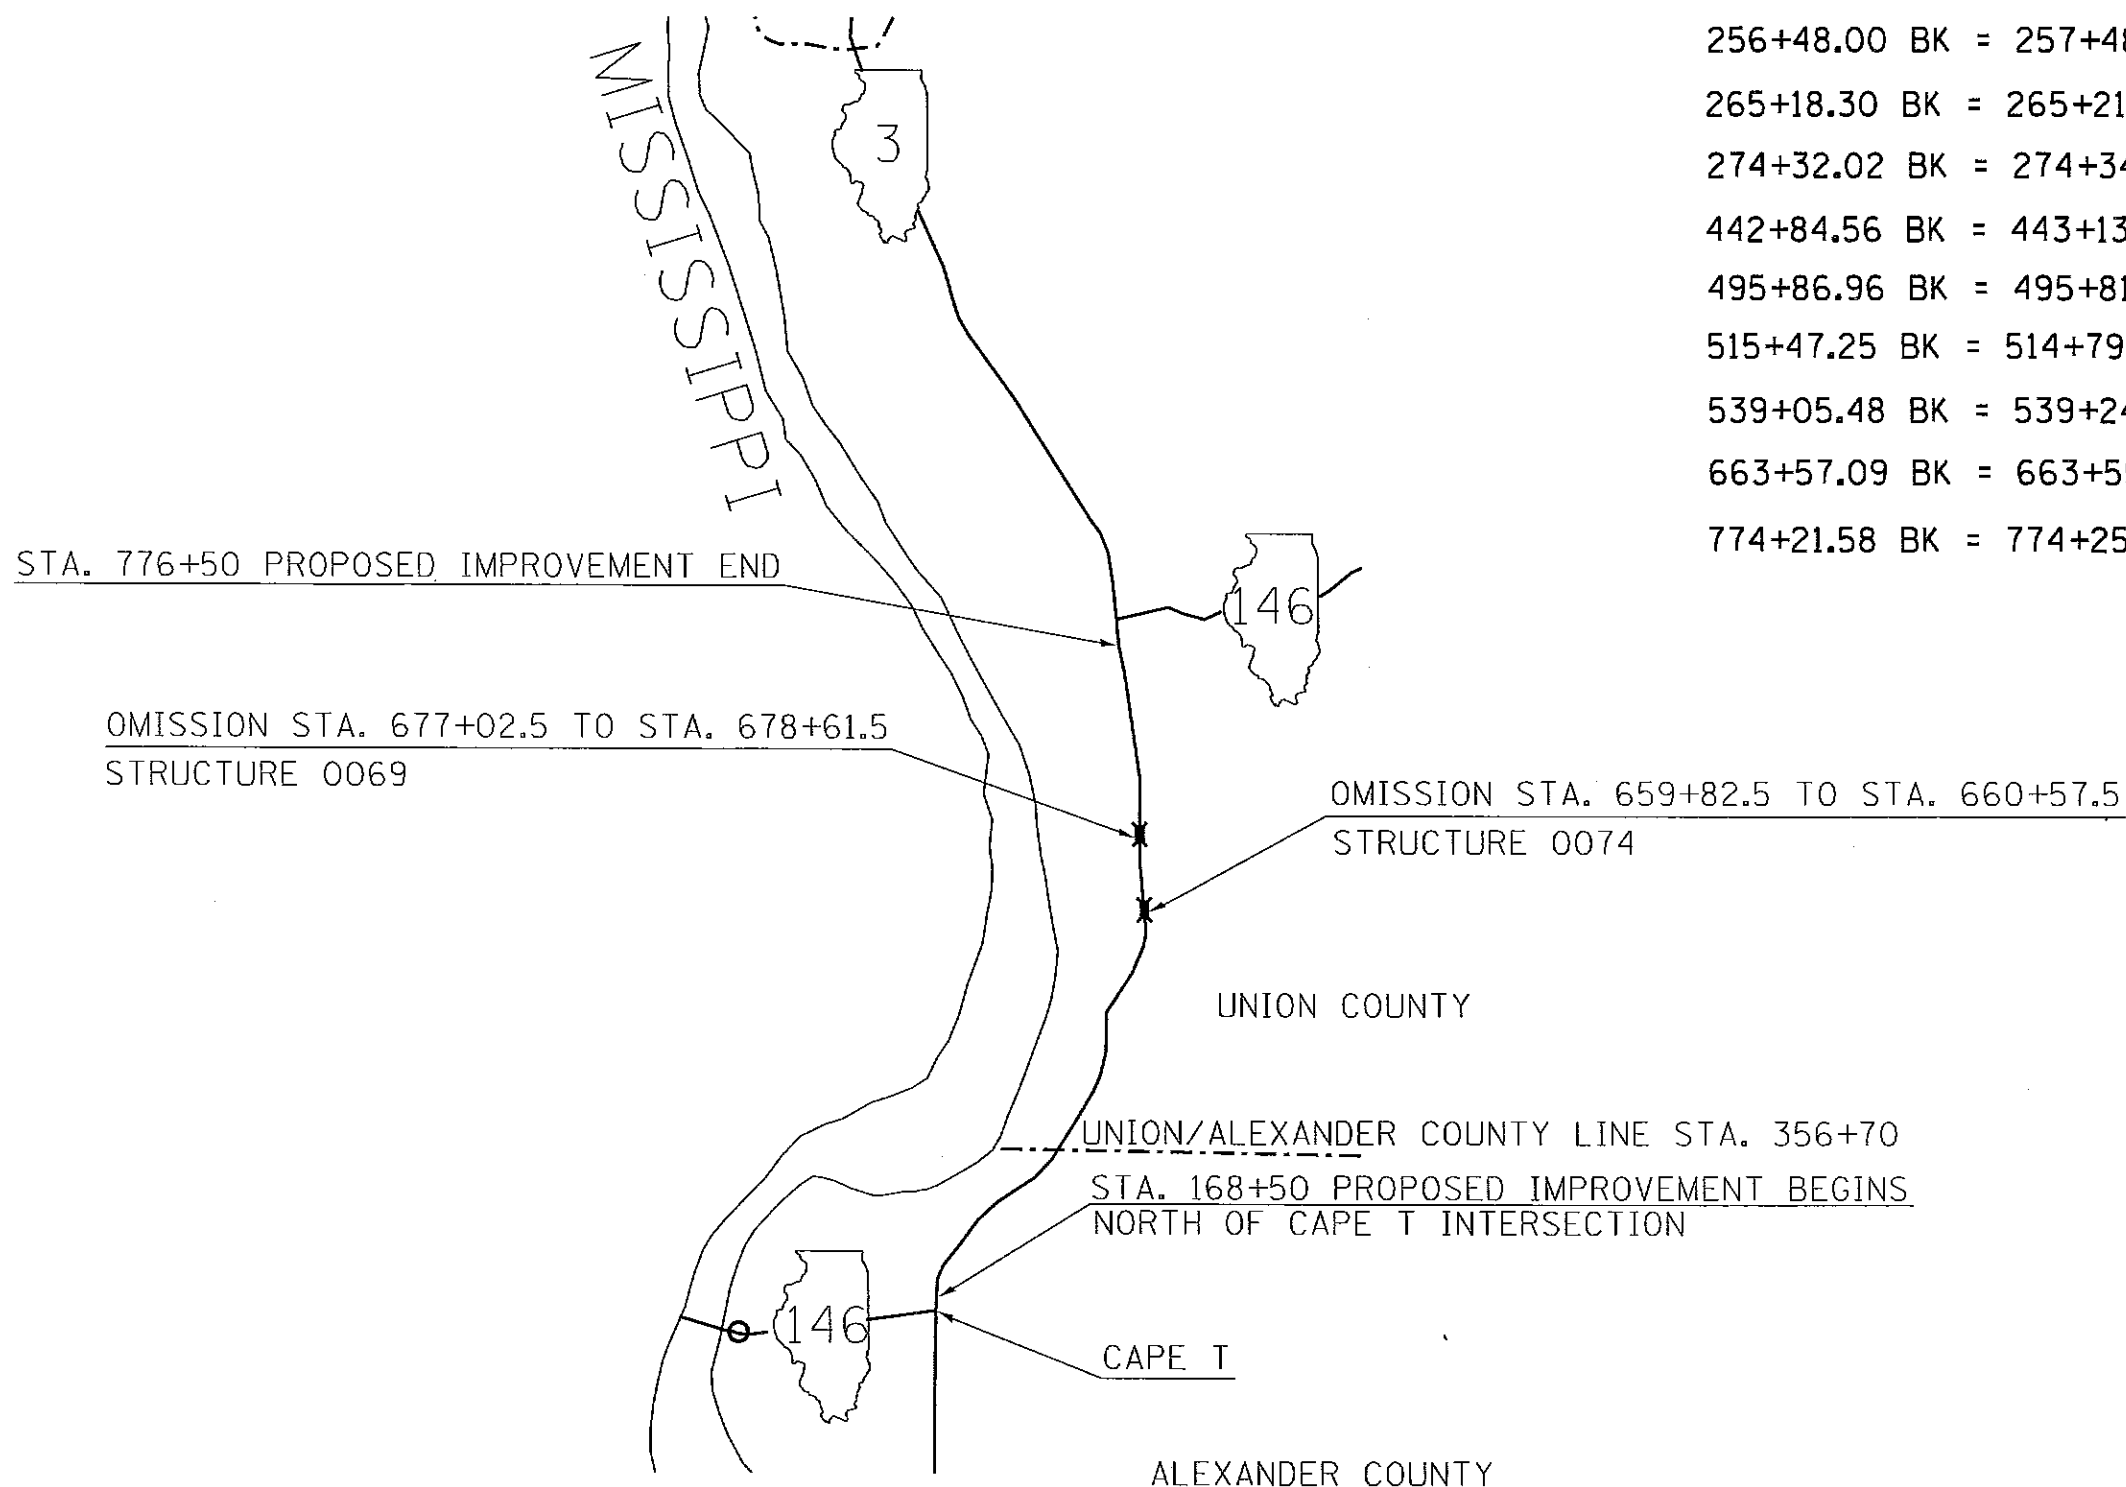

FILE NAME :	USER NAME : #USER#	DESIGNED -	REVISED -	STATE OF ILLINOIS DEPARTMENT OF TRANSPORTATION	PLAN VIEW LOCATION 2 IL 3 (FAP 312)	F.A.P. RTE.	SECTION	COUNTY	TOTAL SHEETS	SHEET NO.
#FILE#		DRAWN -	REVISED -			*	D9 RUMBLE STRIP 2013-1	VARIOUS	15	10
#MODEL NAME#		CHECKED -	REVISED -		SCALE:	SHEET	OF	SHEETS	STA.	TO STA.
		DATE -	REVISED -							

(ILLINOIS) REG. AID PROJECT  
\* VARIOUS ROUTES