


# LOCATION 3 PLAN VIEW PERRY COUNTY IL 13/127

## STATION EQUATIONS FOR IL 13/127

869+09.70 BK = 869+00.00 AH  
 983+76.90 BK = 1015+60.00 AH  
 1080+67.40 BK = 1080+69.30 AH  
 1136+98.20 BK = 1136+96.60 AH  
 1146+72.10 BK = 1146+73.70 AH



NOT TO SCALE

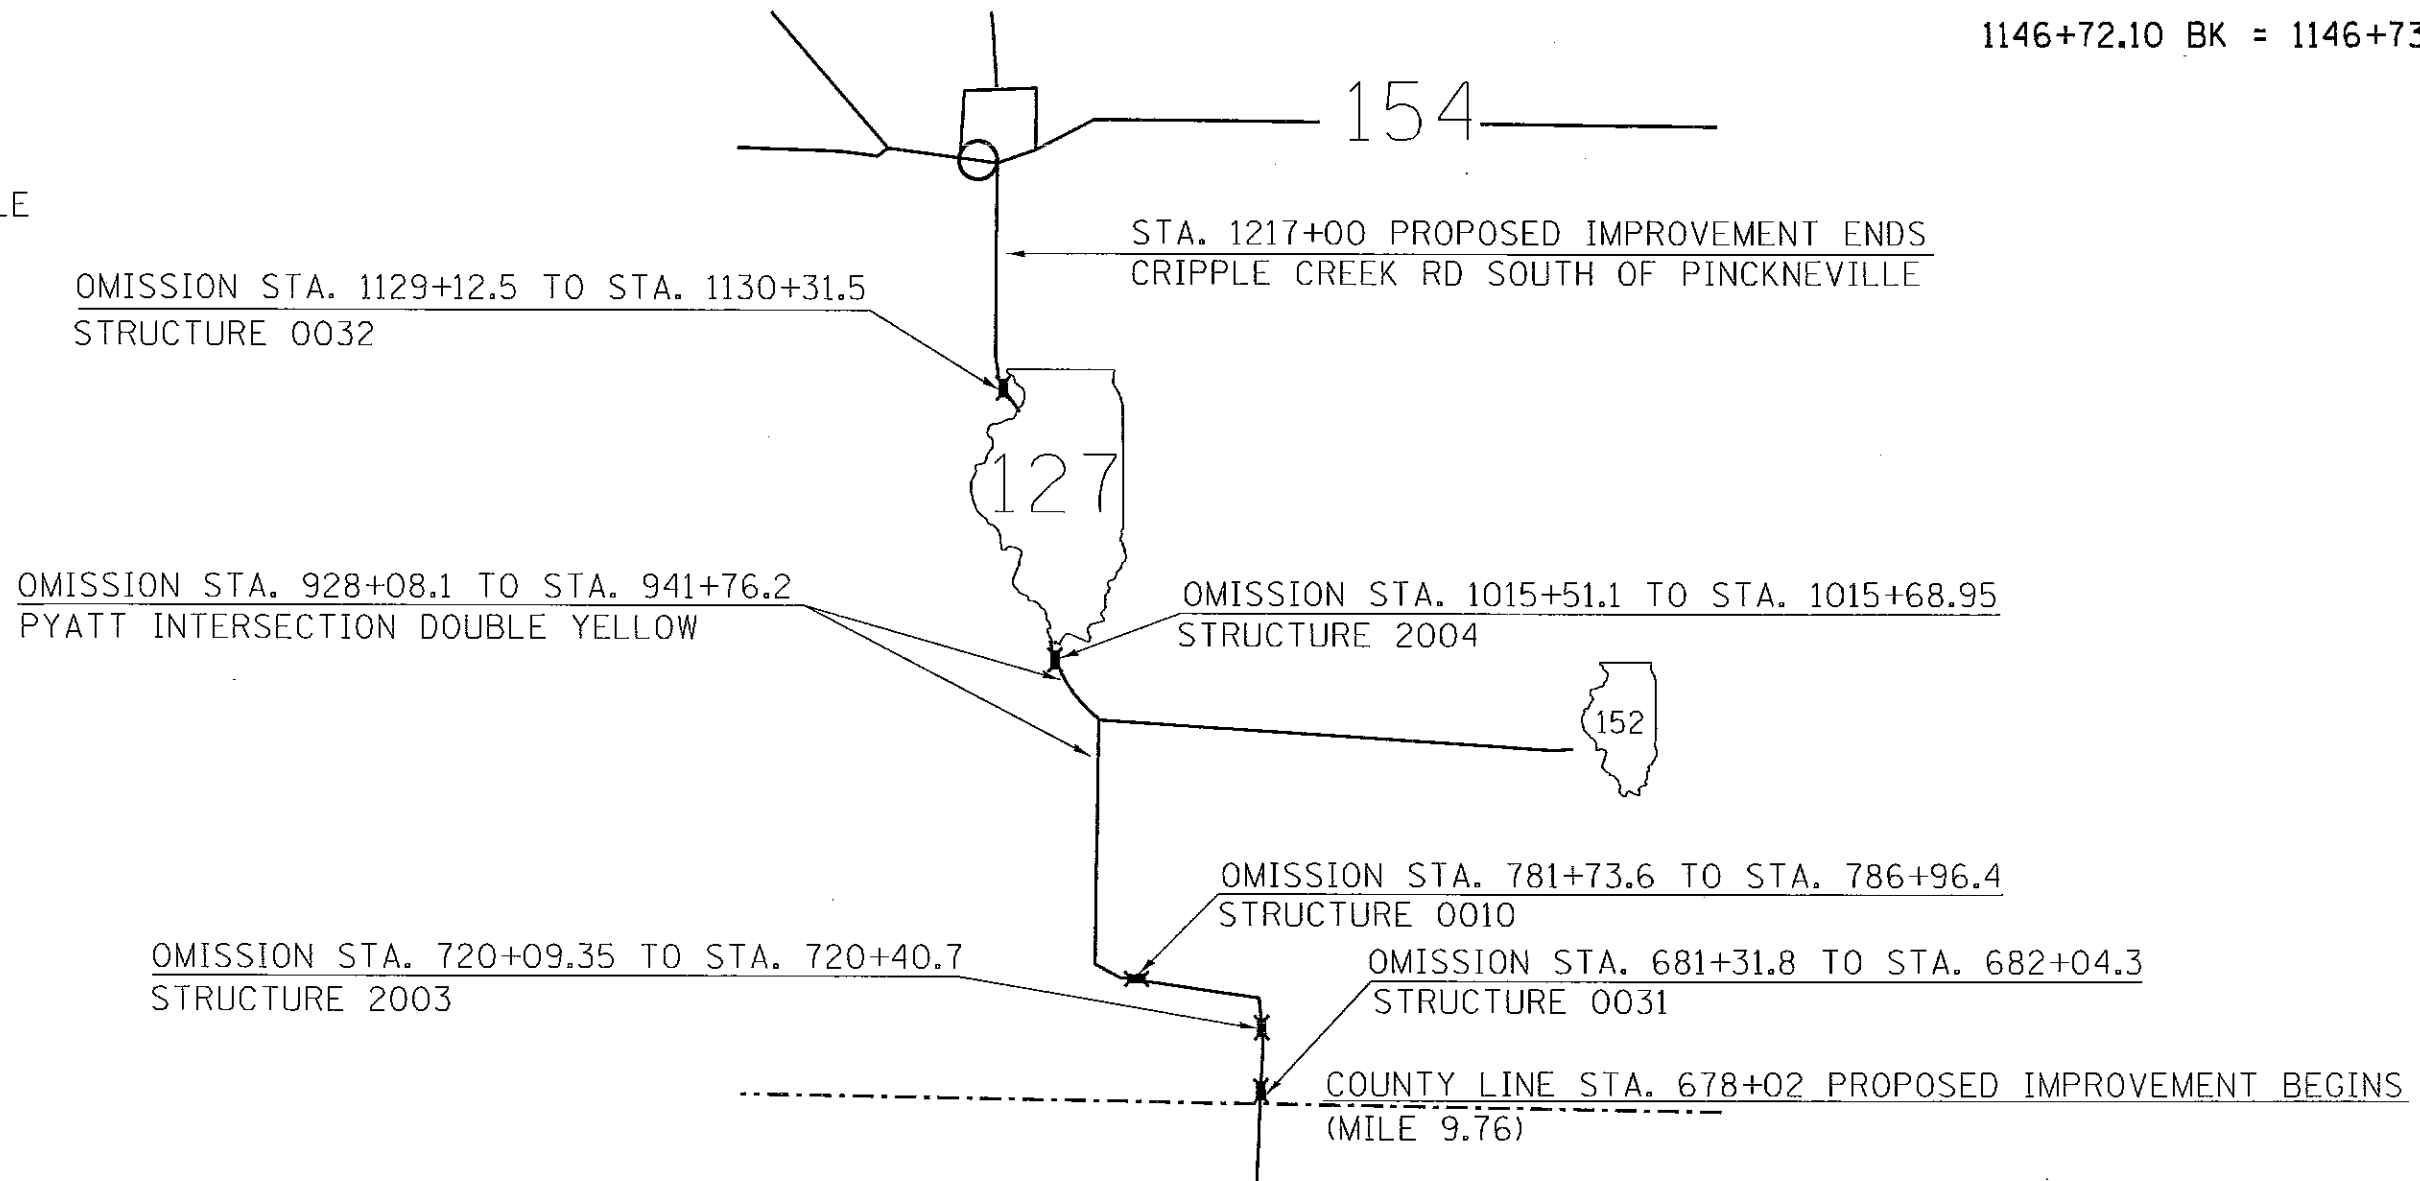

FILE NAME -	USER NAME - *USER*	DESIGNED -	REVISED -	STATE OF ILLINOIS DEPARTMENT OF TRANSPORTATION	PLAN VIEW LOCATION 3 IL 13/127 (FAP 42)	F.A.P. RTE.	SECTION	COUNTY	TOTAL SHEETS	SHEET NO.
#FILE#		DRAWN -	REVISED -			09	RUMBLE STRIP 2013-1	VARIOUS	13	11
#MODELNAME#		CHECKED -	REVISED -		SCALE:   SHEET OF SHEETS   STA. TO STA.	ILLINOIS FED. AID PROJECT				
		DATE -	REVISED -			* VARIOUS ROUTES				