



SHOULDER RUMBLE STRIP DETAIL

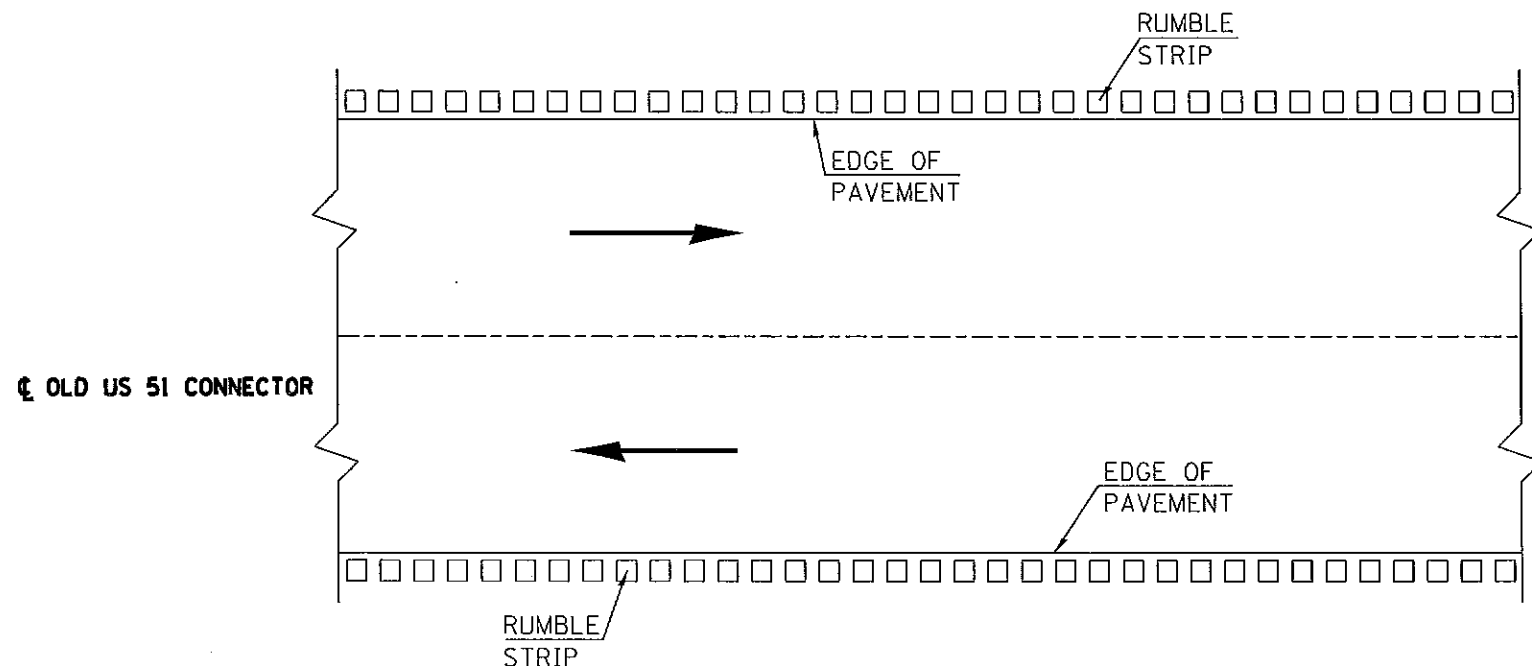

PLAN VIEW

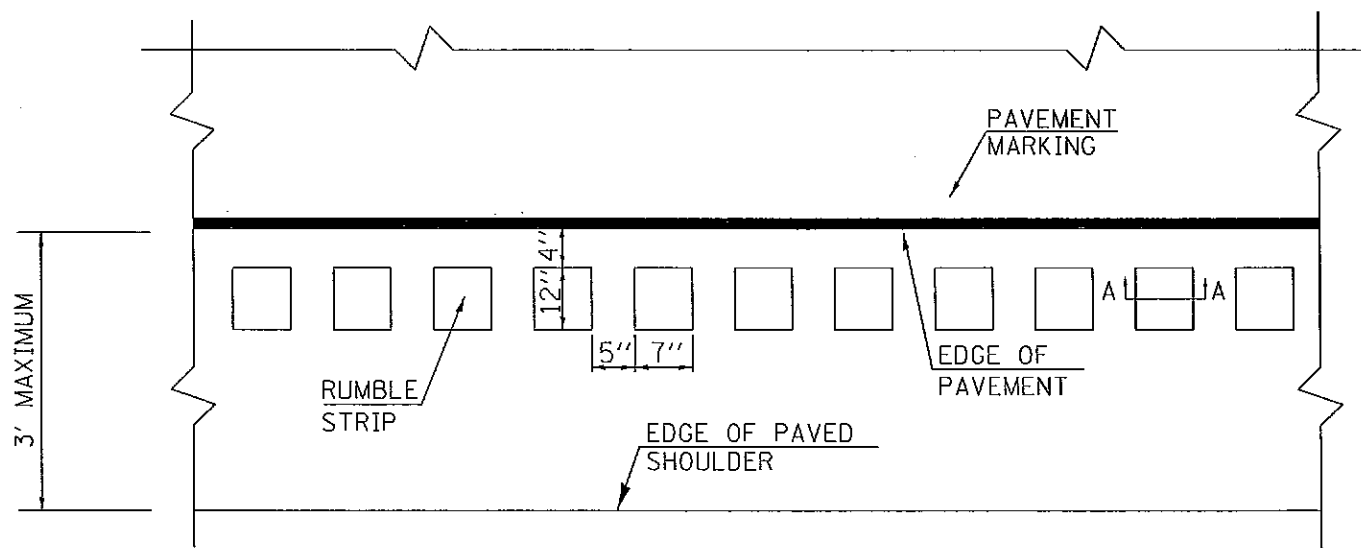


PLAN FOR RUMBLE STRIP

NOTES

OMIT SHOULDER RUMBLE STRIPS ACROSS STRUCTURES AND SIDE ROADS.

NO SHOULDER RUMBLE STRIP SHALL BE LOCATED CLOSER THAN 7" TO A TRANSVERSE JOINT ON PORTLAND CEMENT CONCRETE SHOULDERS,

THE SHOULDER RUMBLE STRIP 12" SHALL BE PAID FOR AS RUMBLE STRIP, FOOT.

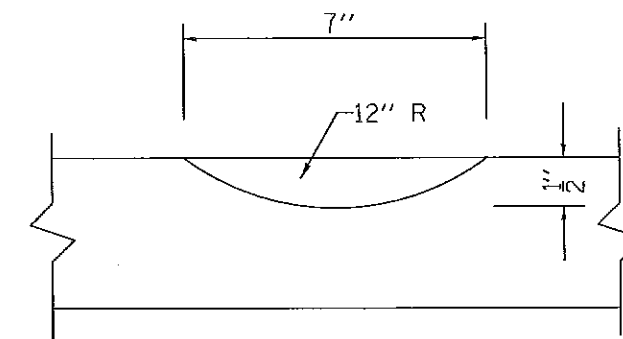

SECTION A-A

FILE NAME =	USER NAME = #USER#	DESIGNED -	REVISED -	STATE OF ILLINOIS DEPARTMENT OF TRANSPORTATION	SHOULDER RUMBLE STRIP DETAIL				F.A.P. RTE.	SECTION	COUNTY	TOTAL SHEETS	SHEET NO.	
#FILE#		DRAWN -	REVISED -		SCALE:	SHEET	OF	SHEETS	STA.	TO STA.	09 RUMBLE STRIP 2013-1	VARIOUS	13	13
#MODELNAME#		CHECKED -	REVISED -											
		DATE -	REVISED -											