




PLAN OF STRUCTURAL STEEL

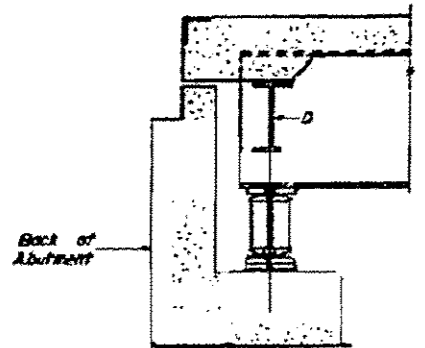


SECTION AT E ABUTMENT

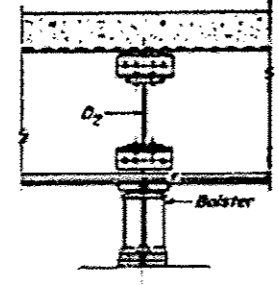


PIER 2

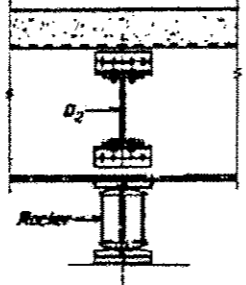


PIER 1 & 3

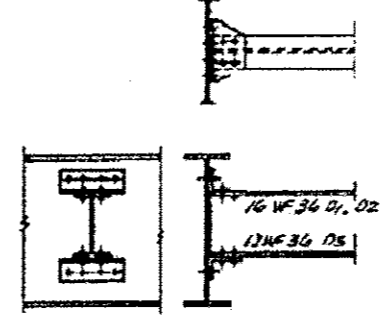


DIAPHRAGM D1, D2, D5

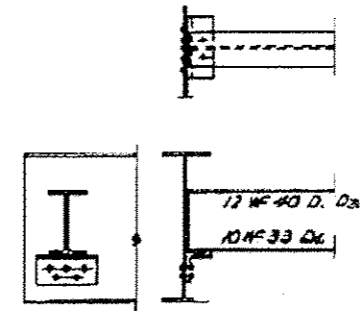


DIAPHRAGM D3, D4

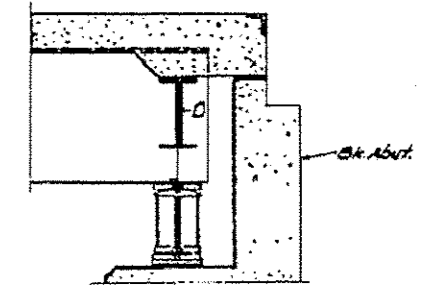


SEC. AT W. ABUT.

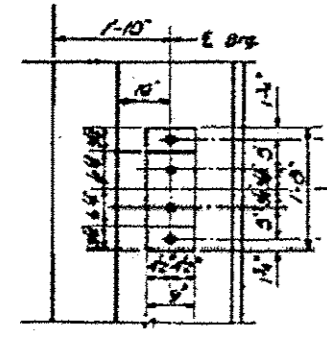


PLAN

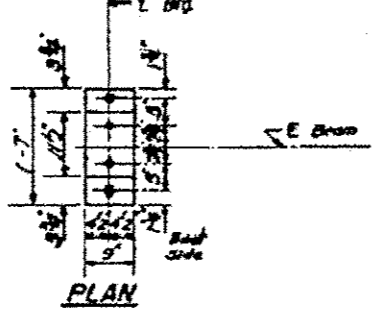


PLAN

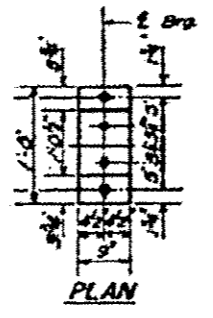


PLAN

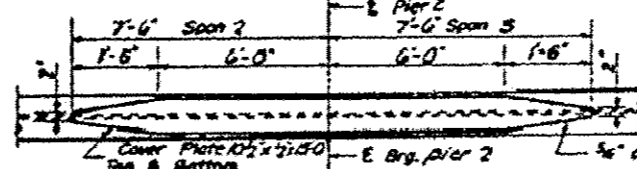


DETAIL OF COVER PLATES AT PIER 2 ONLY

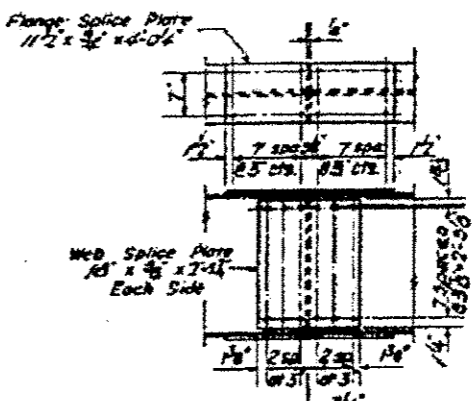


DETAIL OF SPLICE

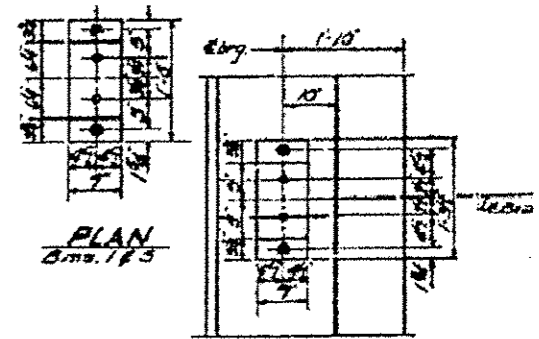

PLAN W. ABUT.

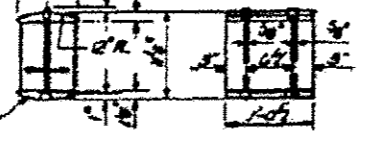

DETAIL OF BEARING AT PIER 1 OR E ABUT

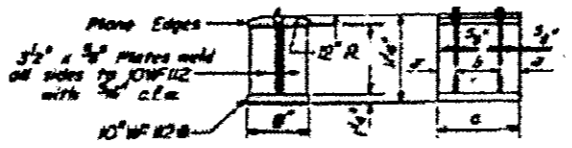

DETAIL OF BEARING AT PIER 2 OR W. ABUT.

FOR INFORMATION ONLY

FILE NAME =	USER NAME = gautnogr	DESIGNED -	REVISED -	STATE OF ILLINOIS DEPARTMENT OF TRANSPORTATION	SN 028-0058 COUNTRY CLUB ROAD OVER I-57	SCALE: _____ SHEET _____ OF _____ SHEETS STA. _____ TO STA. _____	<table border="1"> <tr> <th>FAL RTE.</th> <th>SECTION</th> <th>COUNTY</th> <th>TOTAL SHEETS</th> <th>SHEET NO.</th> </tr> <tr> <td>57</td> <td>D9 BRIDGE PAINT 2013-1</td> <td></td> <td>23</td> <td>8</td> </tr> </table>	FAL RTE.	SECTION	COUNTY	TOTAL SHEETS	SHEET NO.	57	D9 BRIDGE PAINT 2013-1		23	8
FAL RTE.	SECTION	COUNTY	TOTAL SHEETS					SHEET NO.									
57	D9 BRIDGE PAINT 2013-1		23					8									
ci:\pwwork\pwwork\gautnogr\108319666\78	11-11-11-11-11-11	DRAWN -	REVISED -														
	PLOT SCALE = 1/8" = 1'-0"	CHECKED -	REVISED -														
#MODELNAME#	PLOT DATE = 3/11/2013	DATE -	REVISED -														