



DATE: _____
 BY: _____
 PLAN: _____
 CHECKED: _____
 NO. _____

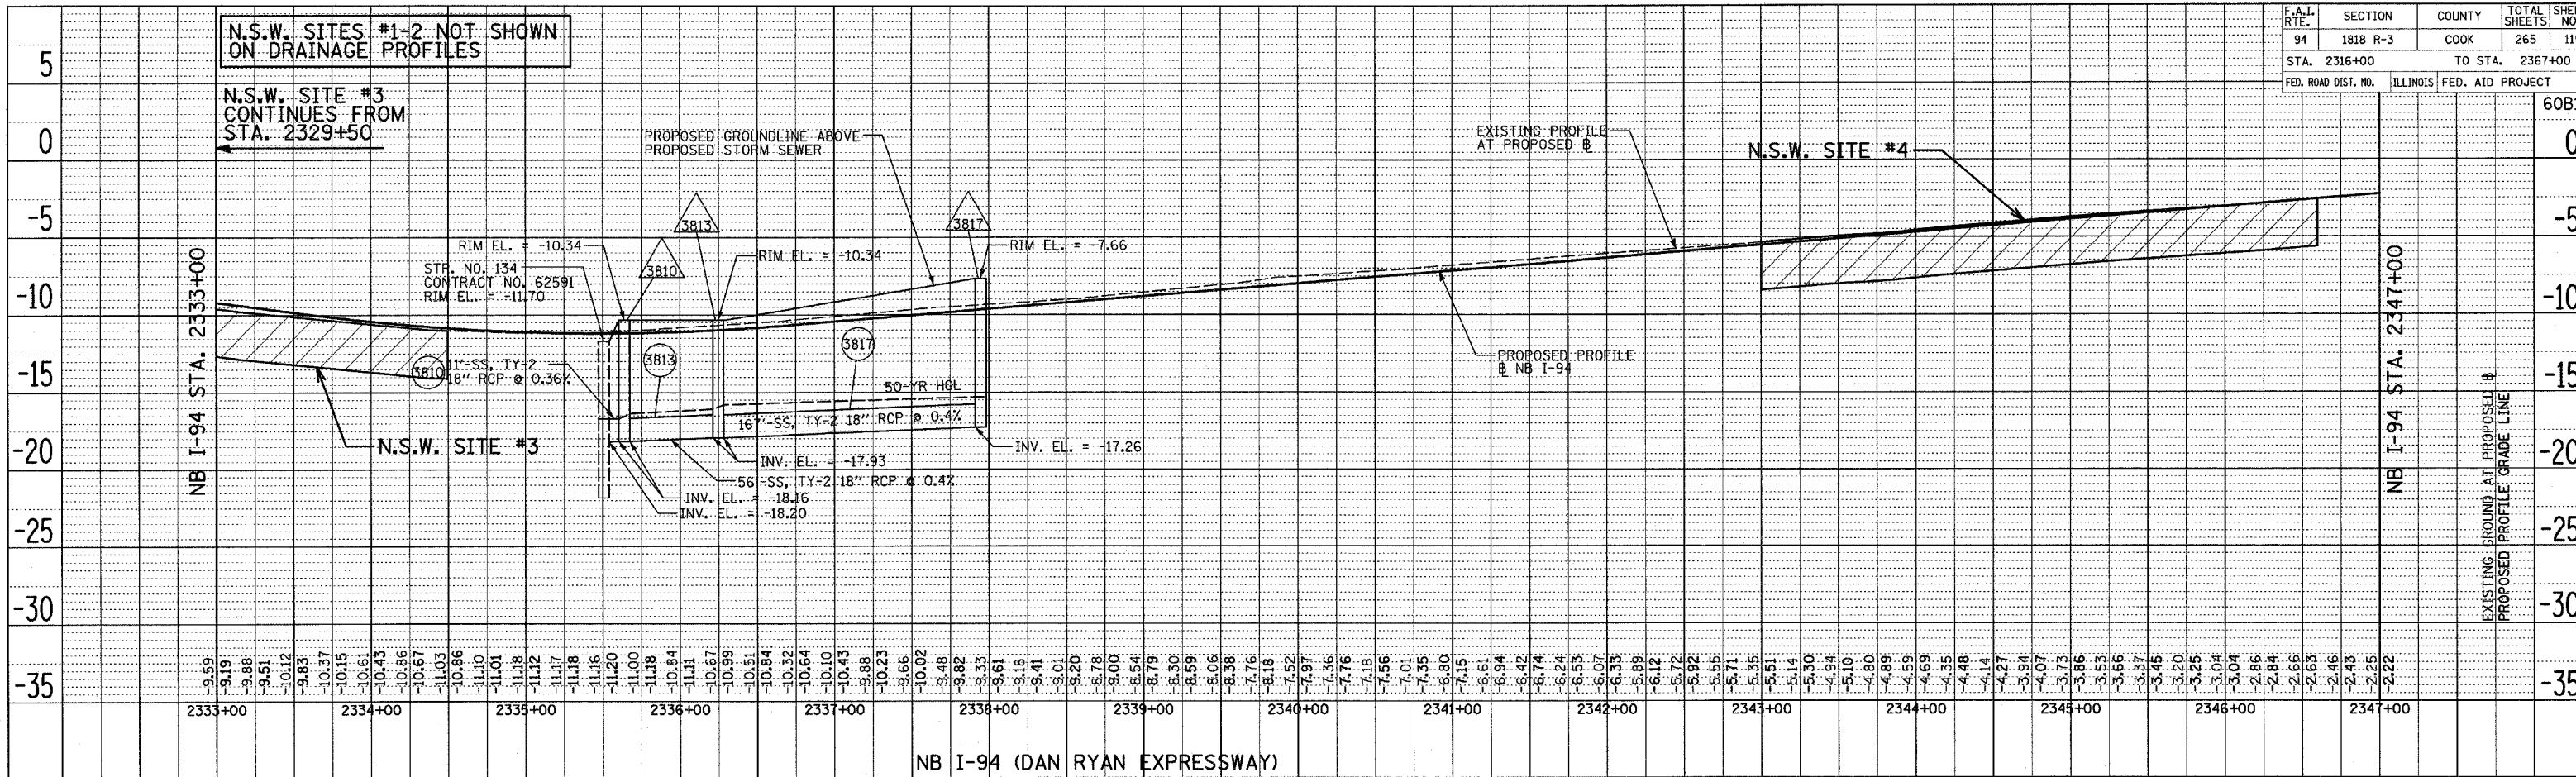


DATE: _____
 BY: _____
 PLAN: _____
 CHECKED: _____
 NO. _____

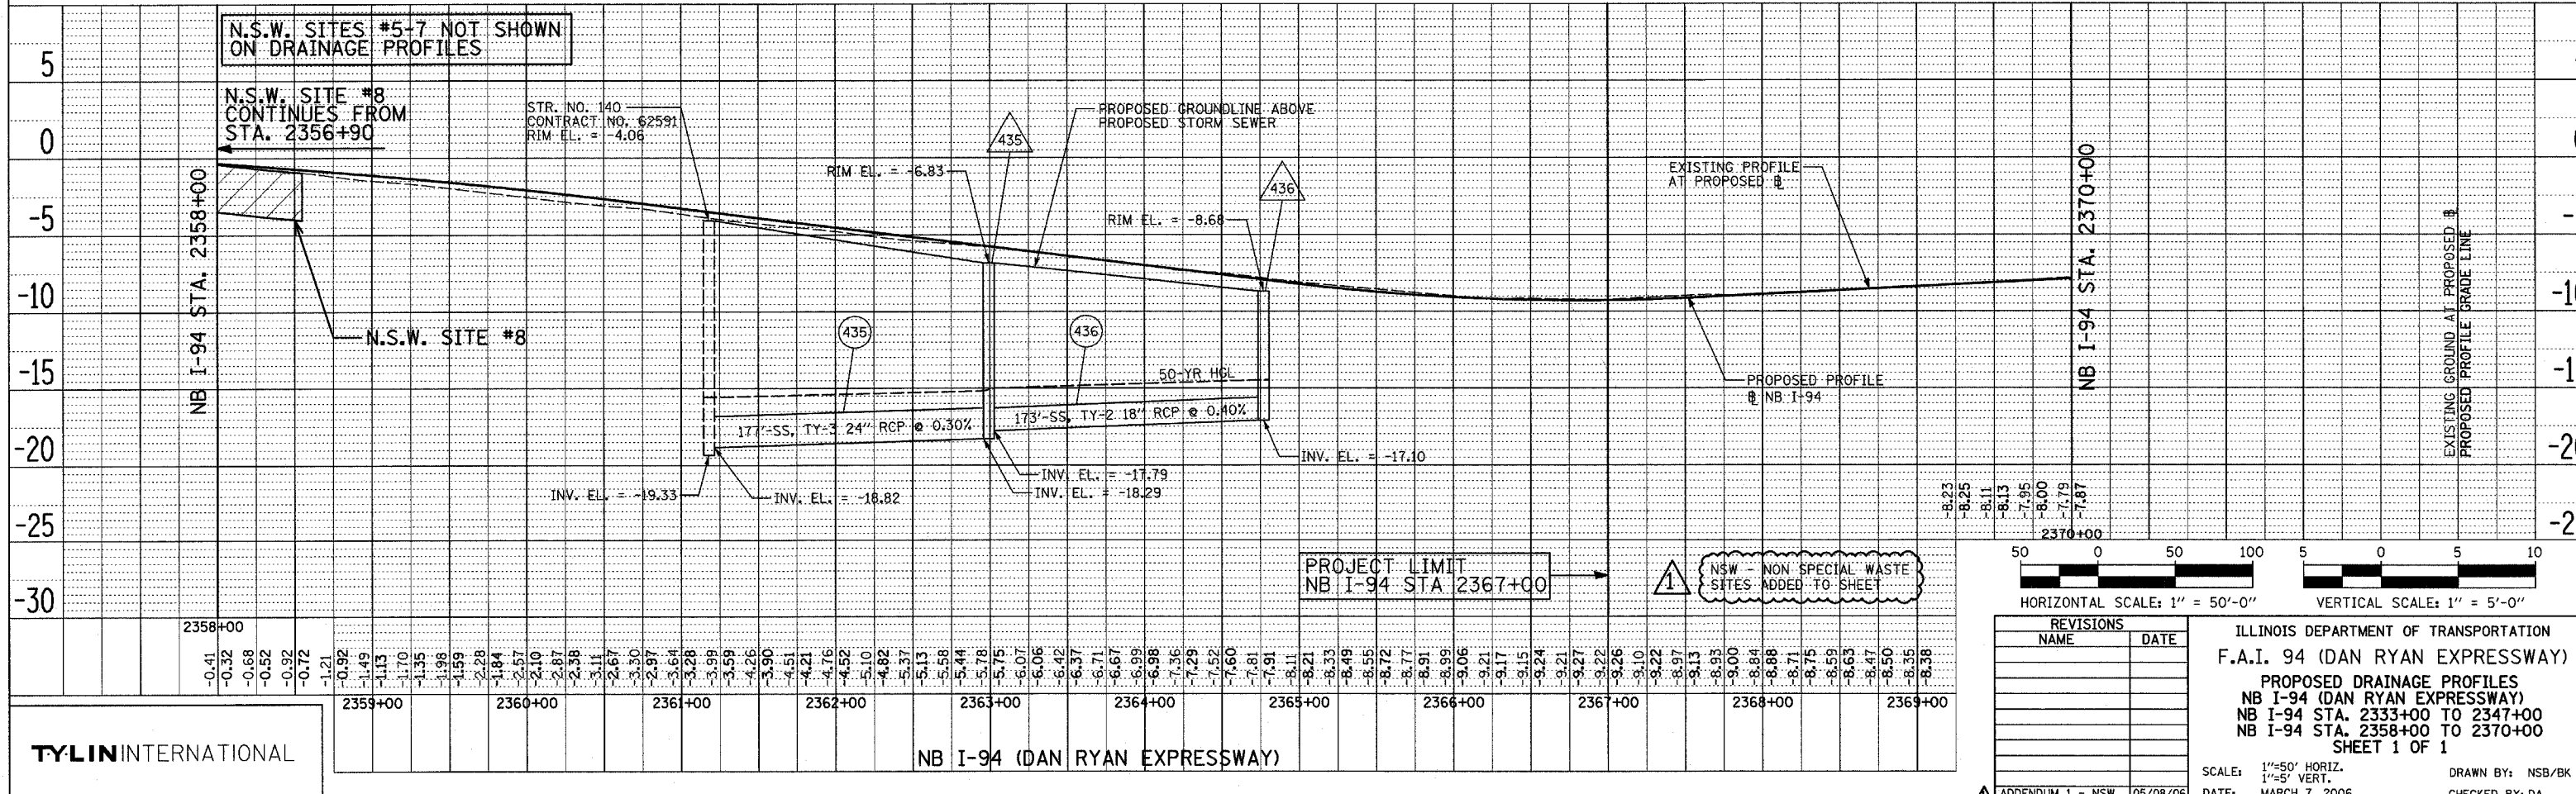

PROJECT LIMIT
NB I-94 STA 2367+00

NSW - NON SPECIAL WASTE SITES ADDED TO SHEET

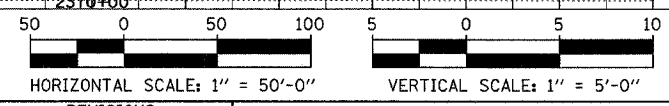

REVISIONS	
NAME	DATE

ILLINOIS DEPARTMENT OF TRANSPORTATION
 F.A.I. 94 (DAN RYAN EXPRESSWAY)
 PROPOSED DRAINAGE PROFILES
 NB I-94 (DAN RYAN EXPRESSWAY)
 NB I-94 STA. 2333+00 TO 2347+00
 NB I-94 STA. 2358+00 TO 2370+00
 SHEET 1 OF 1

SCALE: 1"=50' HORIZ.
1"=5' VERT.

DATE: MARCH 7, 2006

DRAWN BY: NSB/BK
CHECKED BY: DA

TYLIN INTERNATIONAL

ADDENDUM 1 - NSW 05/08/06