

F.A.I. RTE.	SECTION	COUNTY	TOTAL SHEETS	SHEET NO.
94	1818 R-3	COOK	265	85
STA. 2316+00		TO STA. 2367+00		
FED. ROAD DIST. NO.		ILLINOIS	FED. AID PROJECT	

60B17


NOTE: MOT AT THE SOUTH END OF CONTRACT 60B17 MUST AT ALL TIMES MATCH CONTRACT 62304 TO THE SOUTH IN ACCORDANCE WITH IDOT DISTRICT 1 STANDARDS AND DETAILS.

CONTRACT #62304 NB I-94 STA. 2310+00.00

MATCHLINE NB I-94 STA. 2325+00.00 (BELOW)

MATCHLINE NB I-94 STA. 2325+00.00 (ABOVE)

MATCHLINE NB I-94 STA. 2340+00.00 (NEXT SHEET)

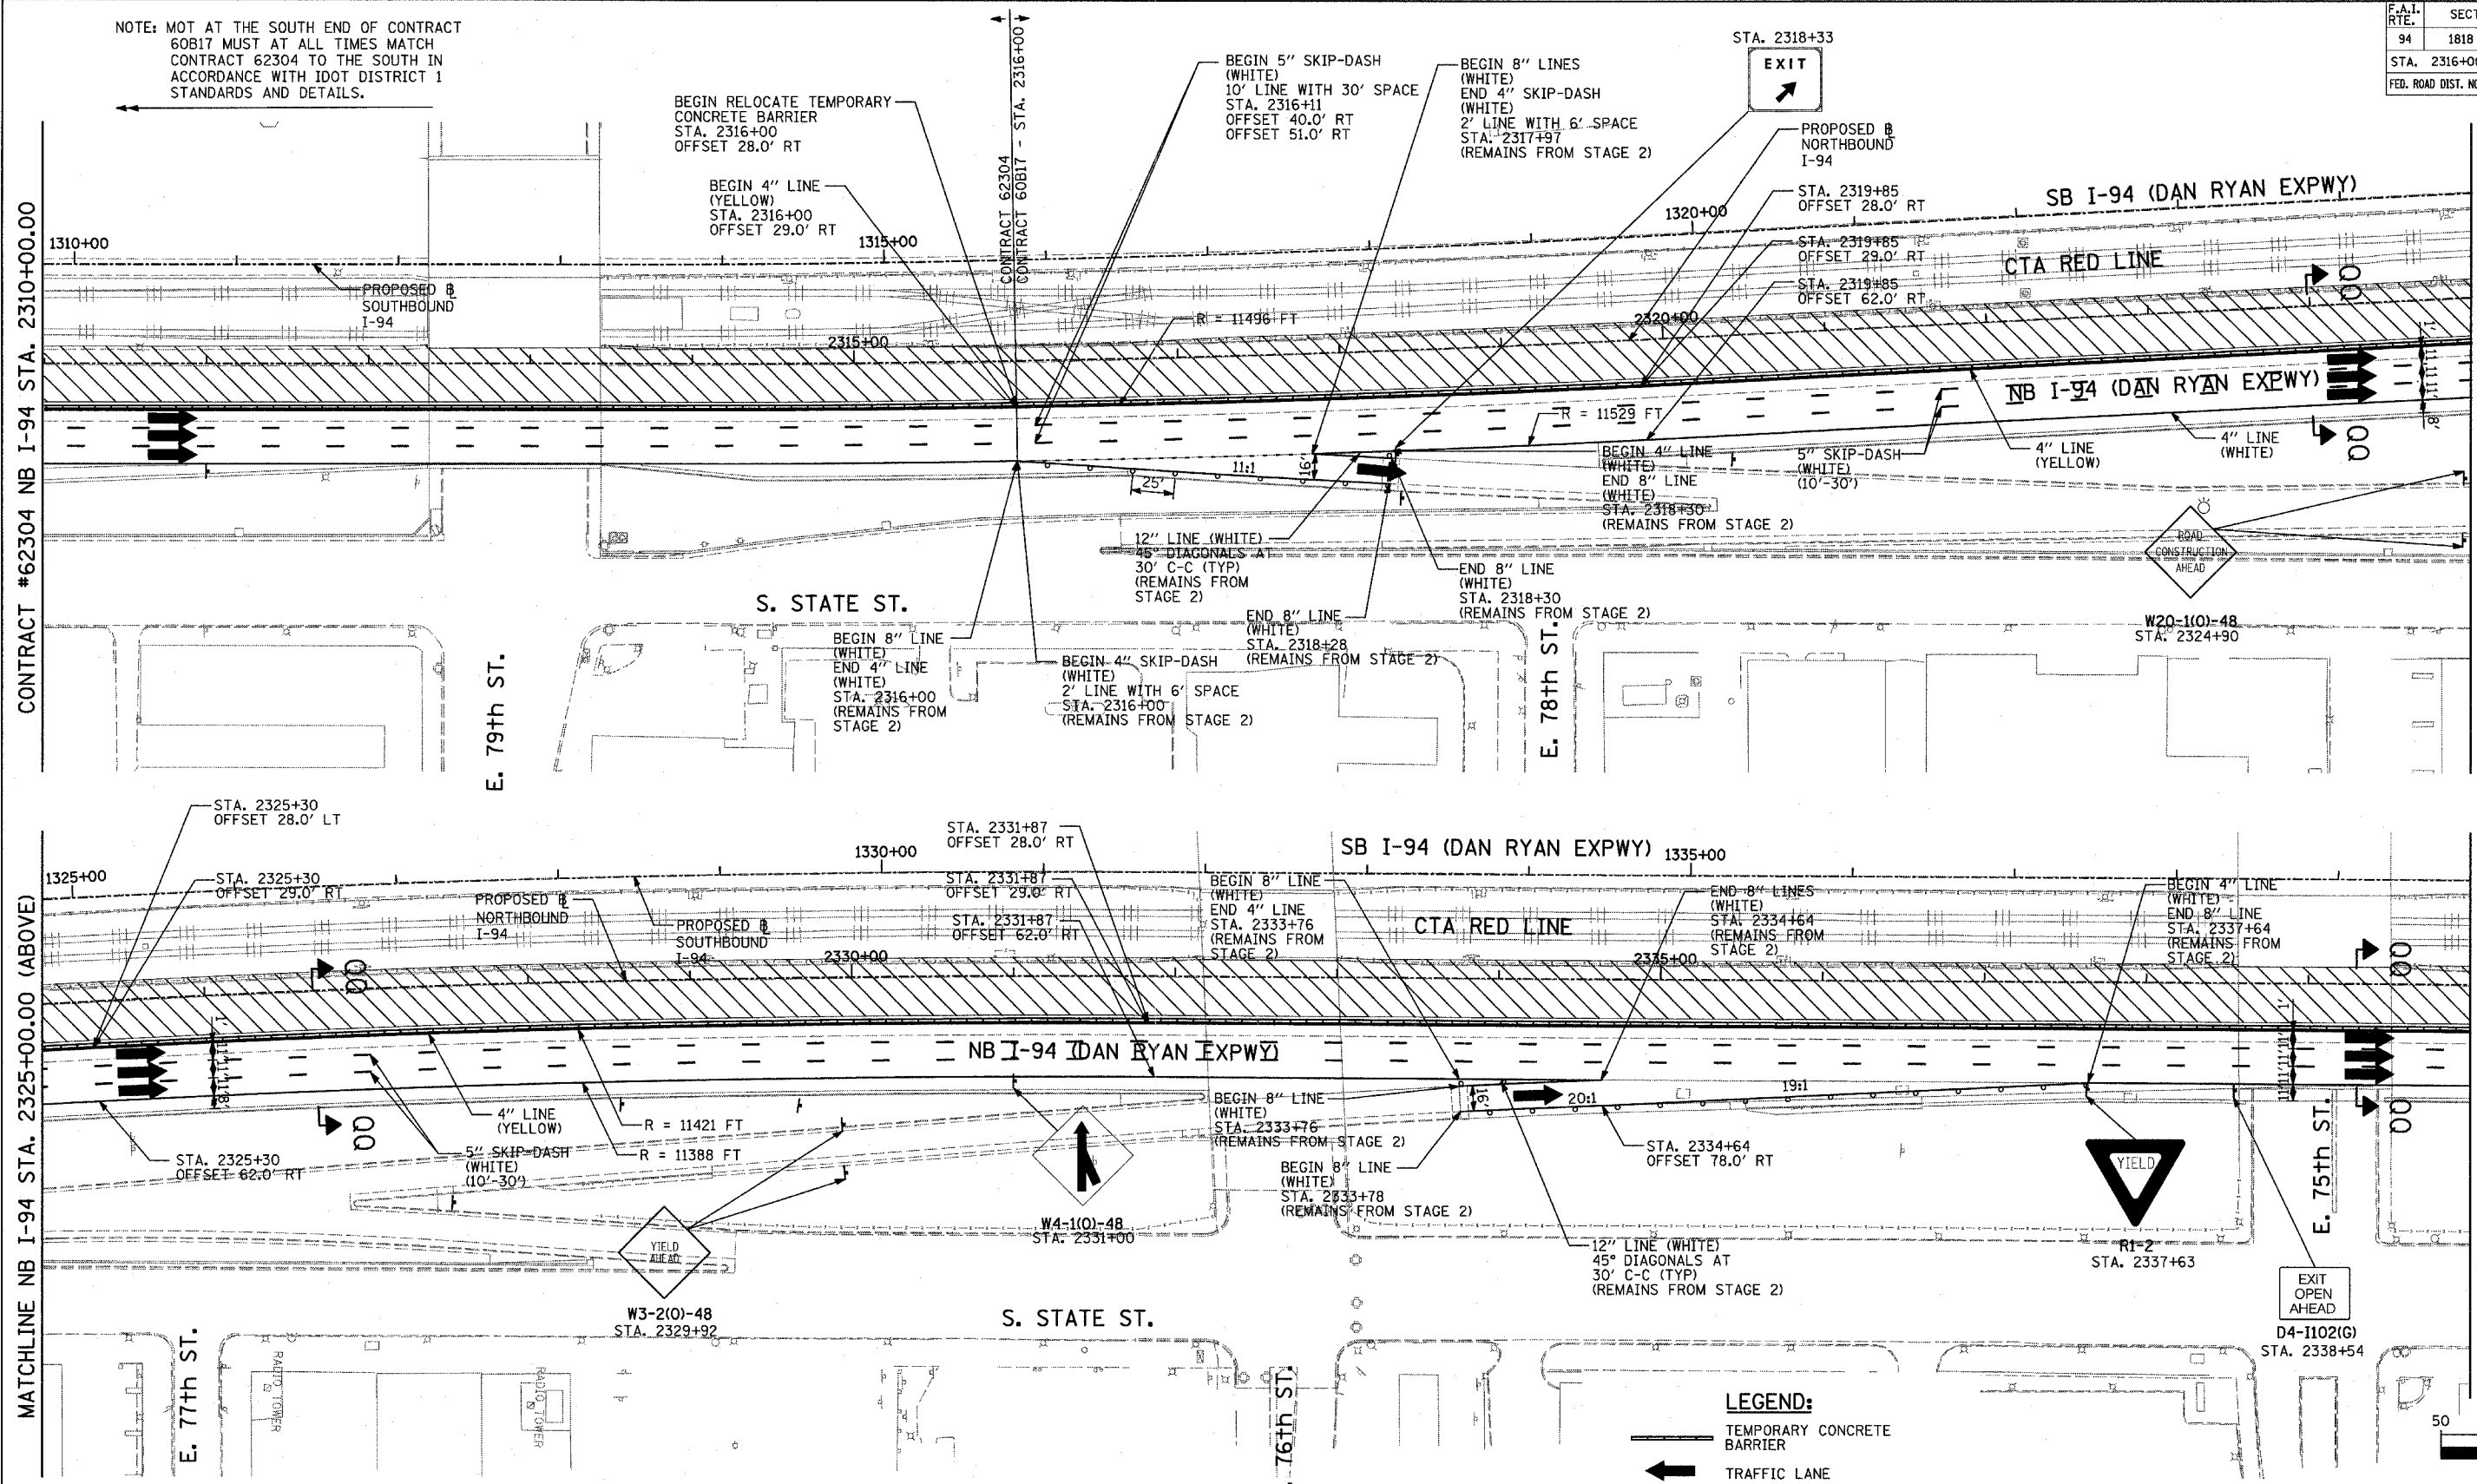

NOTE:  
ON ALL THE STAGE 3 PLAN SHEETS, CALLOUTS FOR TEMPORARY CONCRETE BARRIER ARE TO THE FRONT FACE OF THE WALL.

TYLIN INTERNATIONAL

- LEGEND:**
- TEMPORARY CONCRETE BARRIER
  - TRAFFIC LANE
  - WORK ZONE
  - BARRICADE, TYPE III
  - DRUM WITH MONO-DIRECTIONAL STEADY BURNING LIGHT
  - ARROW BOARD
  - TEMPORARY PAVEMENT

REVISIONS	
NAME	DATE

ILLINOIS DEPARTMENT OF TRANSPORTATION  
F.A.I. 94 (DAN RYAN EXPRESSWAY)  
MAINTENANCE OF TRAFFIC PLAN  
STAGE 3 - NB I-94  
NB I-94 STA. 2310+00 TO 2340+00  
SHEET 1 OF 2  
SCALE: 1"=50'-0"  
DATE: MARCH 7, 2006  
DRAWN BY: RTM  
CHECKED BY: JDF

