

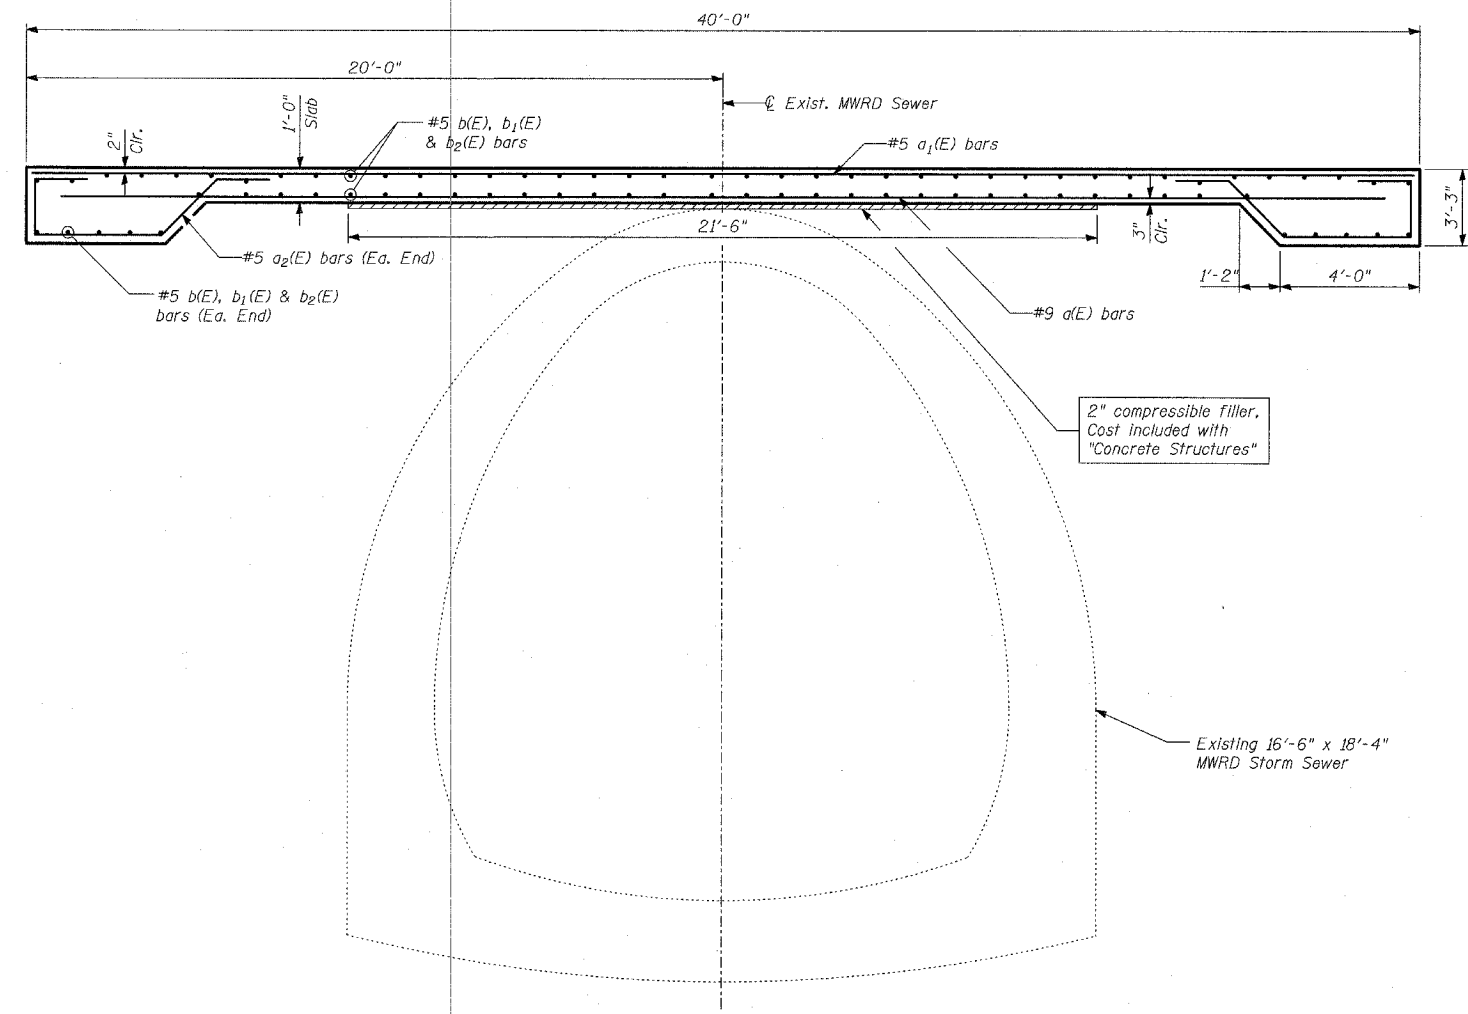


PLAN

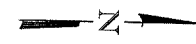

SECTION A-A

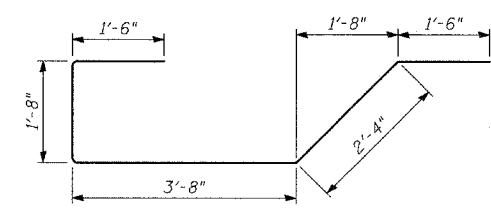

BAR a2(E)

BILL OF MATERIAL

Bar	No.	Size	Length	Shape
a(E)	145	#9	39'-0"	—
a1(E)	74	#5	39'-8"	—
a2(E)	148	#5	10'-8"	⌋
b(E)	82	#5	25'-8"	—
b1(E)	82	#5	10'-8"	—
b2(E)	82	#5	34'-2"	—
Reinforcement Bars, Epoxy Coated			POUND	29,970
Concrete Structures			CU YD	135

Reinforcement bars designated (E) shall be epoxy coated.

REVISIONS	
NAME	DATE

ILLINOIS DEPARTMENT OF TRANSPORTATION
F.A.I. 94 (DAN RYAN EXPRESSWAY)
PROTECTION SLAB DETAILS
FOR EXISTING 16'-6" X 18'-4" MWRD SEWER

S.N. DESIGNED BY: MI, MAF
SCALE: DRAWN BY: MAF
DATE: MARCH 7, 2006 CHECKED BY: MI