



PROFILE	REVISIONS	DATE
BY		
NO.	NOTES	
	GRADES CHECKED	
	STRUCTURE NOTATIONS CHECKED	

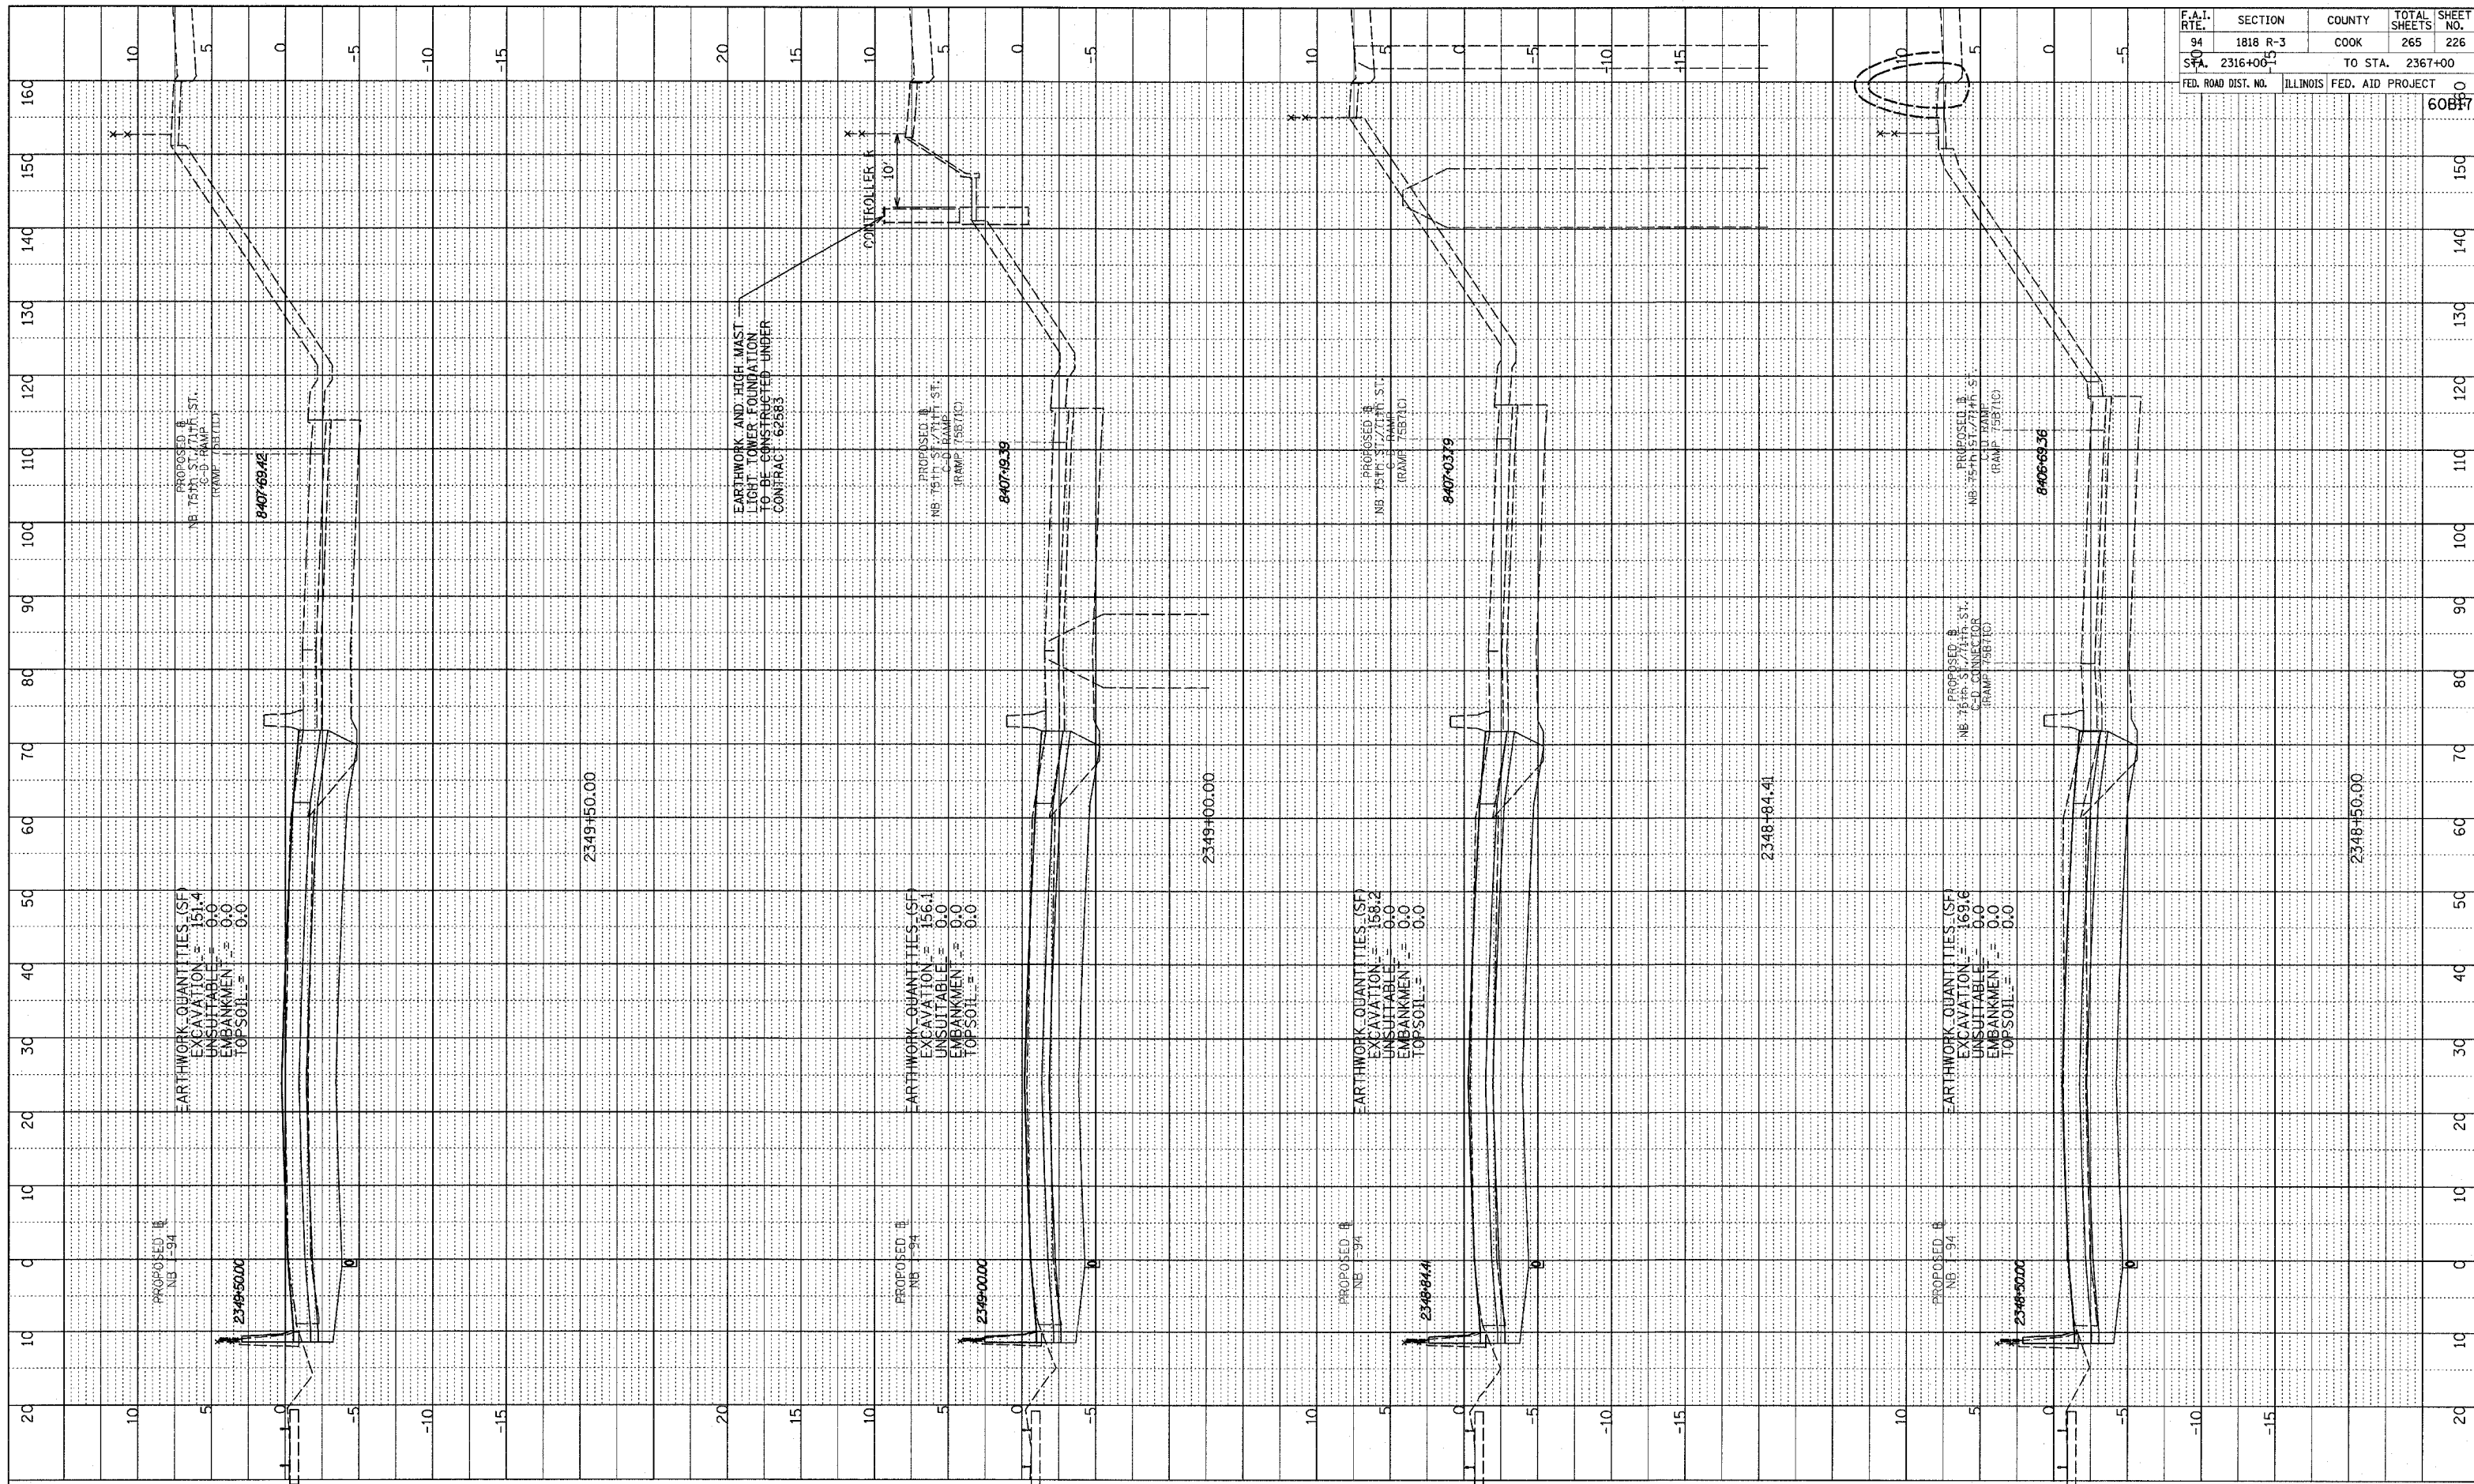

F.A.I. RTE.	SECTION	COUNTY	TOTAL SHEETS	SHEET NO.
94	1818 R-3	COOK	265	226
STA. 2316+00.00	TO STA. 2367+00.00			
FED. ROAD DIST. NO.	ILLINOIS FED. AID PROJECT		60877	

TYLIN INTERNATIONAL

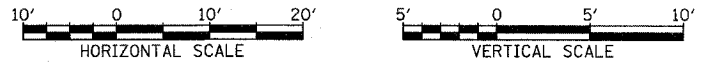

NORTHBOUND I-94 (DAN RYAN EXPWY)  
 STA. 2348+84.41 TO STA. 2350+00

03/03/2006 03:41:17 PM