

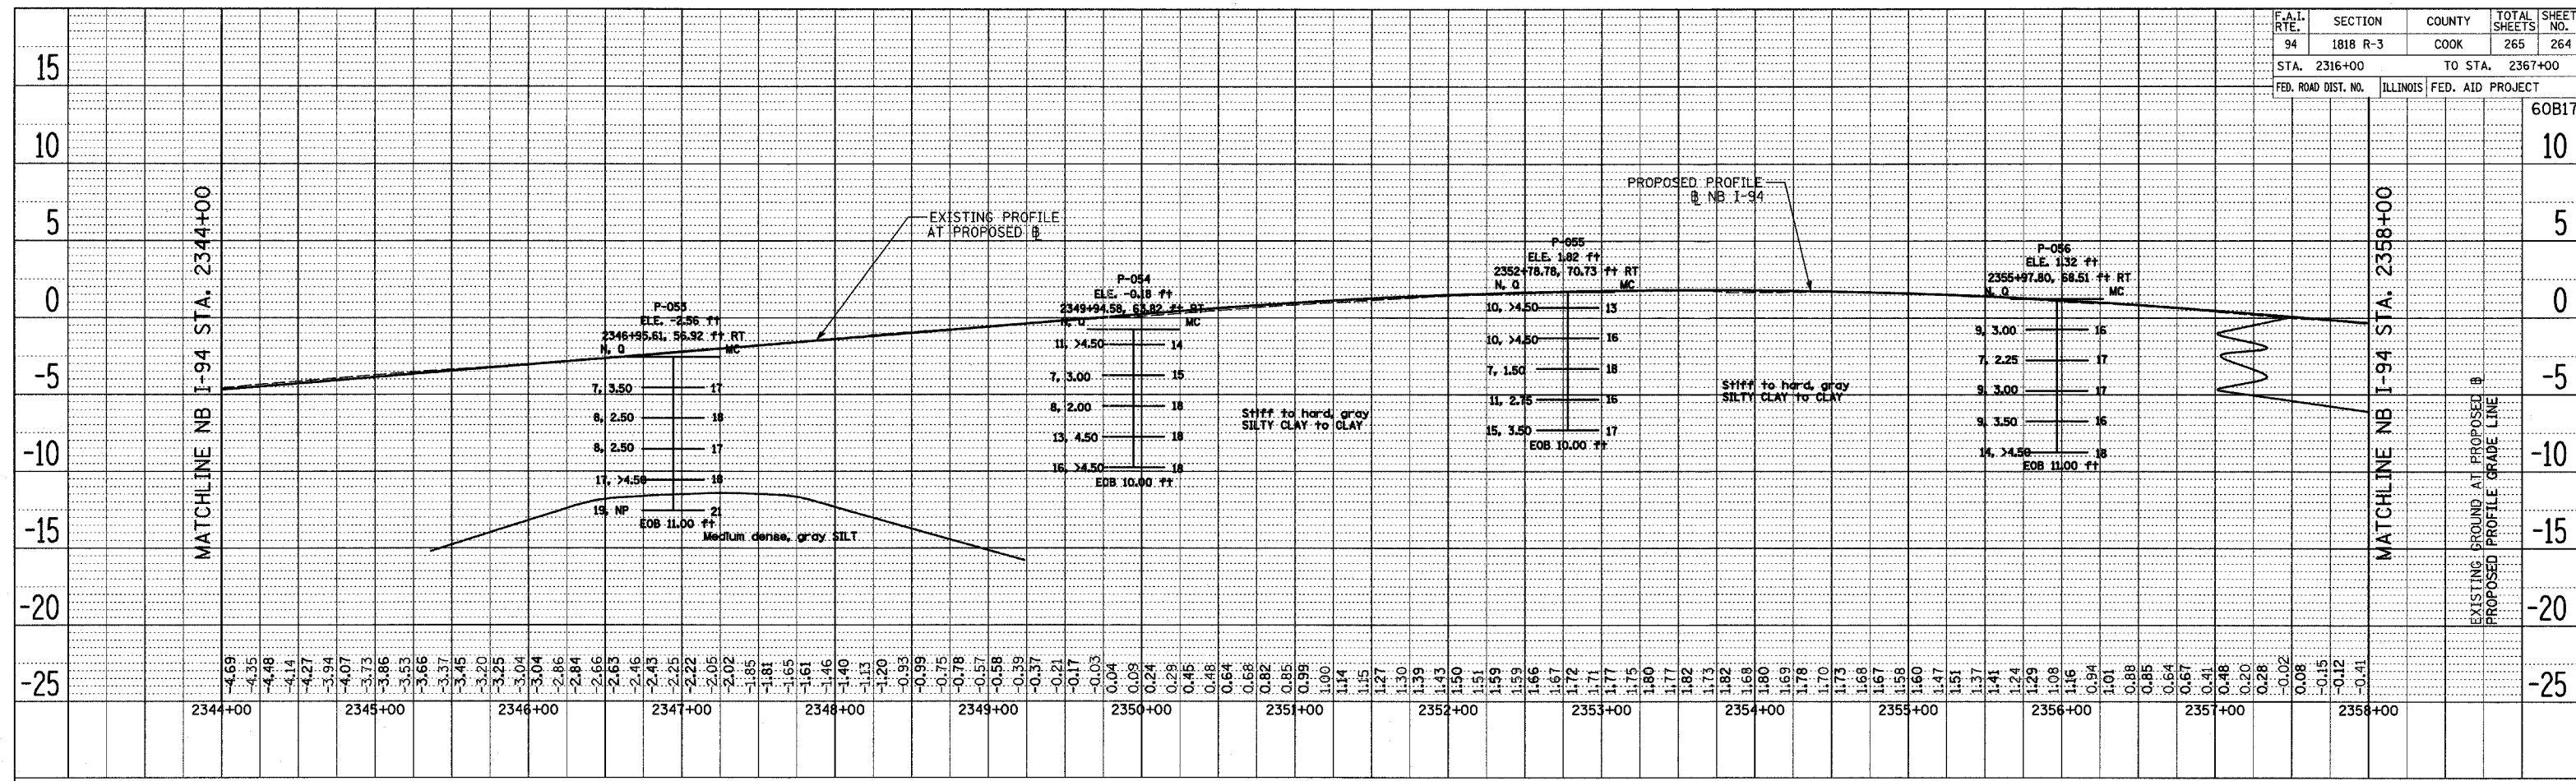


DATE: _____
 BY: _____
 SURVEYED _____
 ALIGNED _____
 CHECKED _____
 PLAN NO. _____
 NOTE BOOK NO. _____
 RT. OF WAY CHECKED _____
 CADD FILE NAME _____

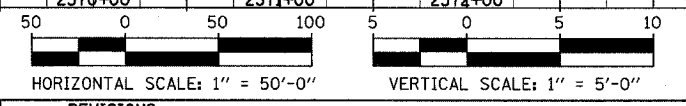

DATE: _____
 BY: _____
 SURVEYED _____
 ALIGNED _____
 CHECKED _____
 PLAN NO. _____
 NOTE BOOK NO. _____
 RT. OF WAY CHECKED _____
 CADD FILE NAME _____

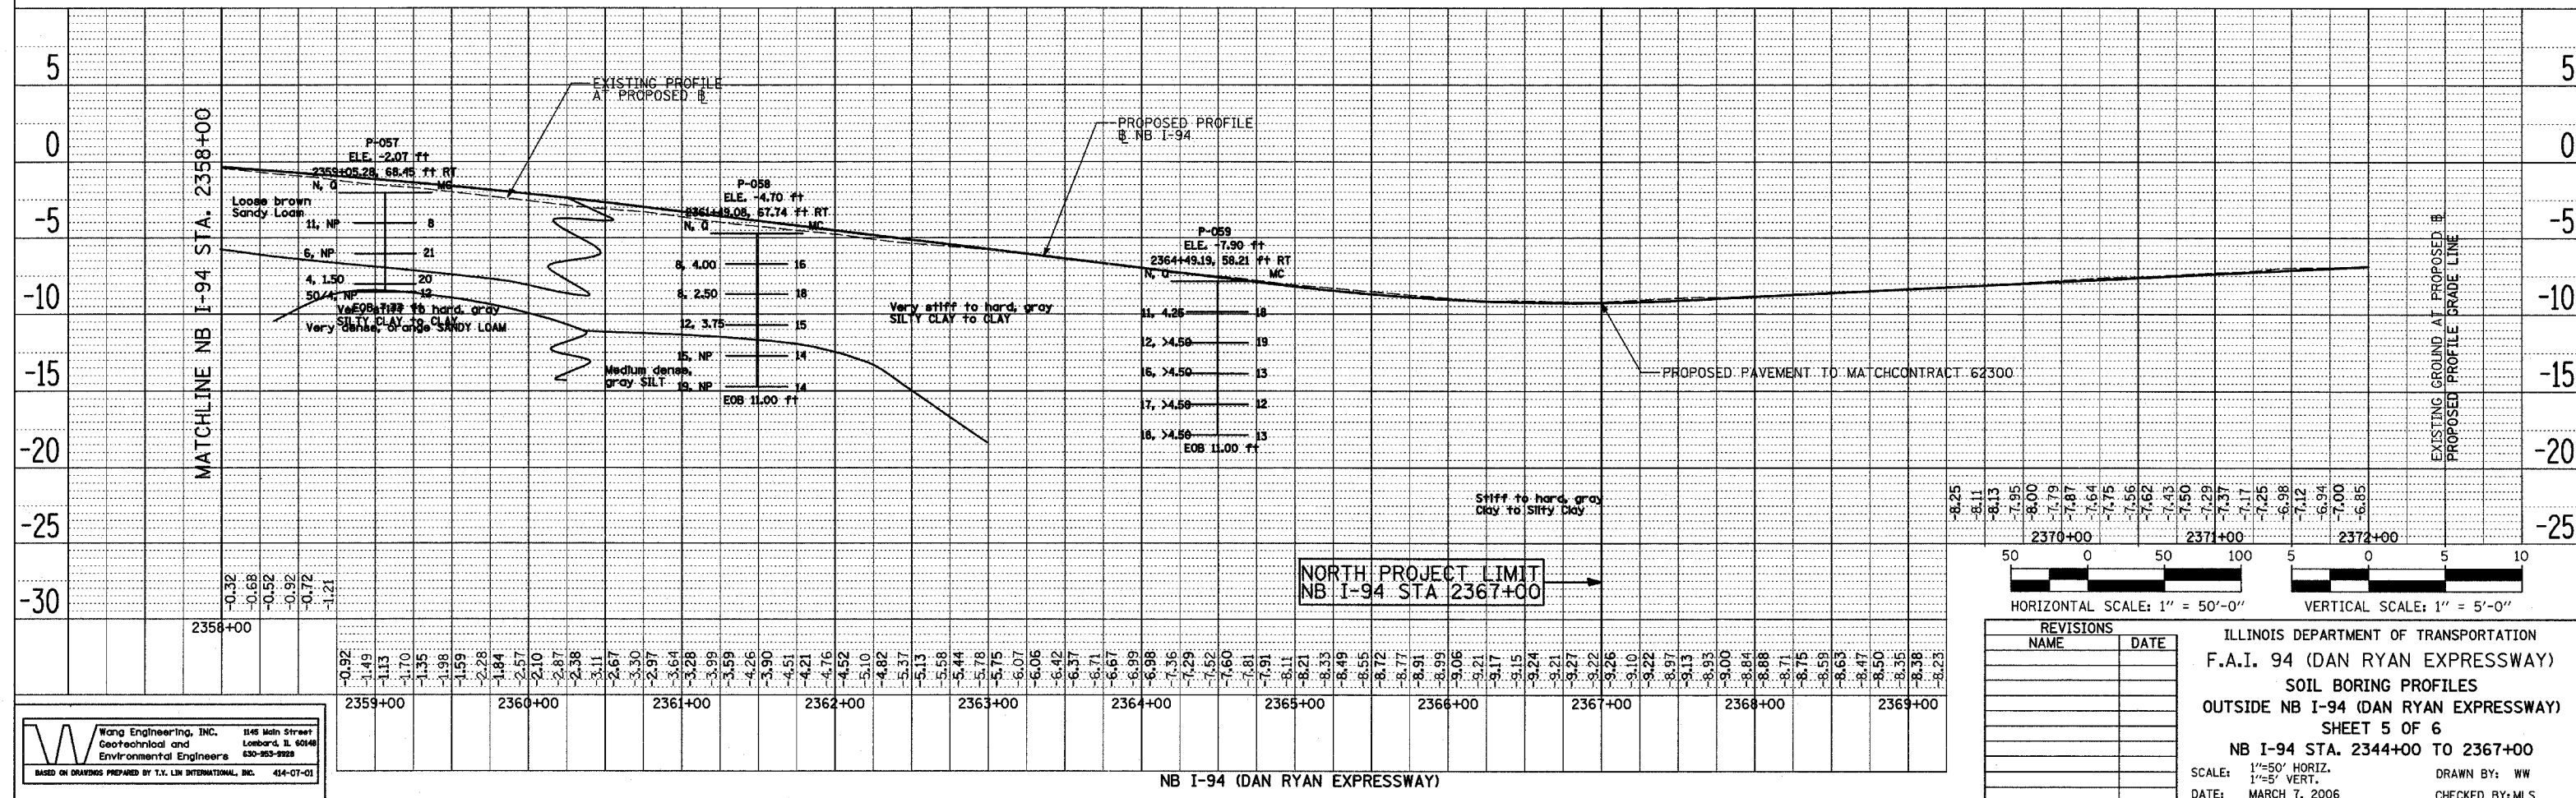

REVISIONS	
NAME	DATE

ILLINOIS DEPARTMENT OF TRANSPORTATION
 F.A.I. 94 (DAN RYAN EXPRESSWAY)
 SOIL BORING PROFILES
 OUTSIDE NB I-94 (DAN RYAN EXPRESSWAY)
 SHEET 5 OF 6
 NB I-94 STA. 2344+00 TO 2367+00
 SCALE: 1"=50' HORIZ.
 1"=5' VERT.
 DATE: MARCH 7, 2006
 DRAWN BY: WW
 CHECKED BY: MLS

Wang Engineering, Inc. 1148 Main Street
 Geotechnical and Environmental Engineers Lombard, IL 60148
 630-953-9928
 BASED ON DRAWINGS PREPARED BY T.Y. LIN INTERNATIONAL, INC. 414-07-01