


F.A.I. RTE.	SECTION	COUNTY	TOTAL SHEETS	SHEET NO.
57	*	COOK	916	574
STA.	TO STA.			
FED. ROAD DIST. NO. 1 ILLINOIS FED. AID PROJECT				
CONTRACT NO. 62304				
*(1516.1, 1717, & 1818) R-4				

See Sheet ST-003 for Continuation

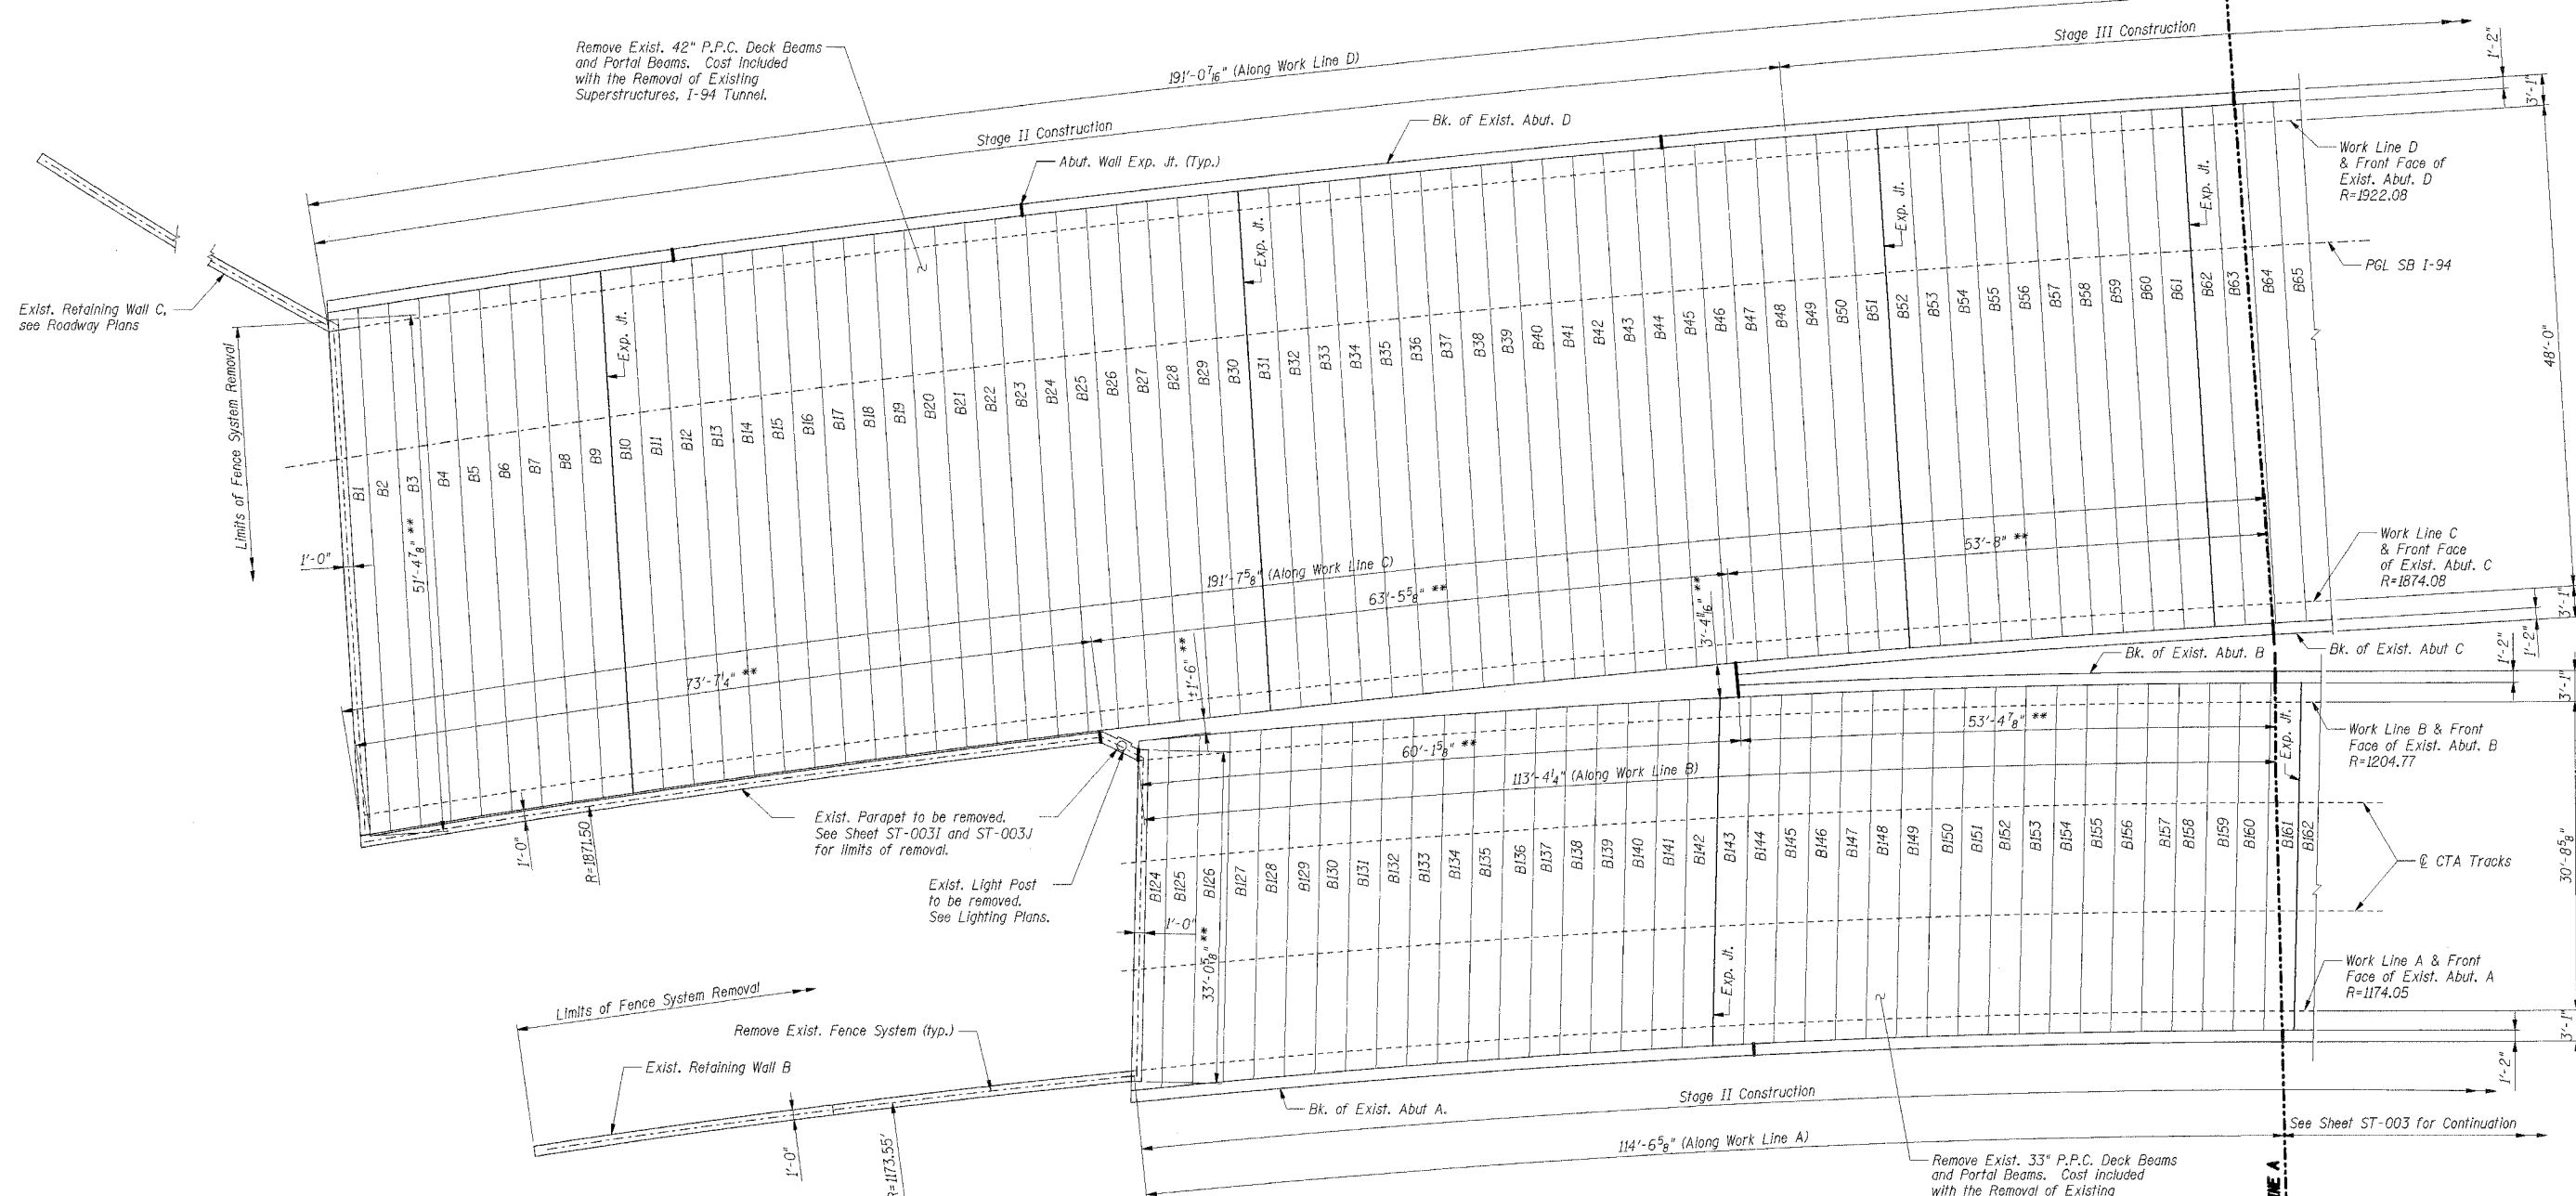

**EXISTING DECK REMOVAL PLAN I**

- Notes:**
1. Work this Sheet with Sheet ST-003.
  2. The Contractor shall coordinate deck beam removal and replacement with the Construction Staging shown on the Roadway Plans, according to the Special Provisions, and as directed by the Engineer.

**LEGEND**

\*\* Dimensions developed from record plan data, for information only

SHT. ST-002

REVISIONS	
NAME	DATE

ADDENDUM 1 05/08/06

ILLINOIS DEPARTMENT OF TRANSPORTATION  
 F.A.I. ROUTE 57 (INTERSTATE 57) OVER  
 F.A.I. ROUTE I-94 SB & CTA TRACKS-BRIDGE REPAIRS  
 SN 016-0073  
 COOK COUNTY  
 SECTION (1516.1, 1717, & 1818) R-4  
 EXISTING DECK REMOVAL PLAN I

DATE: 05/08/06

DRAWN BY: VV  
 CHECKED BY: RDS

TENG  
 ENGINEERS/ARCHITECTS/PLANNERS  
 205 N. MICHIGAN AVE., CHICAGO, IL 60601  
 TELEPHONE: 312.467.0000

LEAC  
 5-07-2006, 11:46:54  
 I:\DOCUMENT\930860\STRUCT\IGN\DH\0001\_91.DGN  
 ..\XDR\POWRY\DOH...GPEC00141.DGN  
 ..\XDR\POWRY\DOH...RPOW00150.DGN  
 ..\XDR\POWRY\DOH...RPOW00150.DGN