


MATCHLINE NB I-57 STA. 199+00.00 (BELOW)

MATCHLINE NB I-57 STA. 214+00.00 (NEXT SHEET)

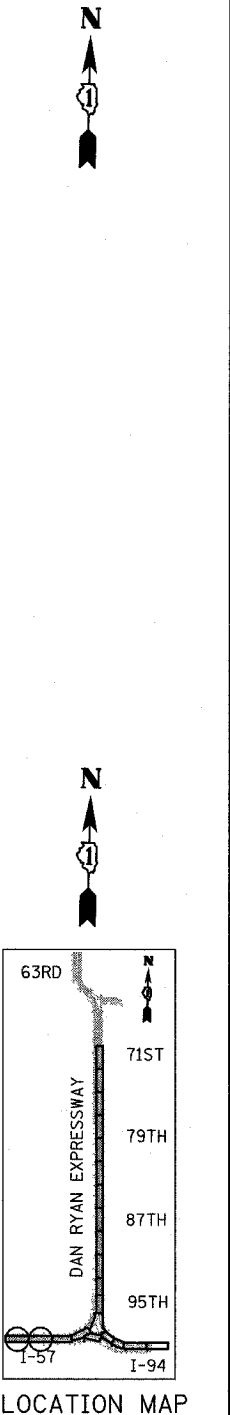

- LEGEND:**
- TEMPORARY CONCRETE BARRIER
  - TRAFFIC LANE
  - WORK ZONE
  - BARRICADE, TYPE III
  - DRUM WITH MONO-DIRECTIONAL STEADY BURNING LIGHT
  - ARROW BOARD
  - TEMPORARY PAVEMENT

**NOTE:**  
ON ALL THE STAGE 2 PLAN SHEETS, CALLOUTS FOR TEMPORARY CONCRETE BARRIER ARE TO THE FRONT FACE OF THE WALL.

REVISIONS	
NAME	DATE

ILLINOIS DEPARTMENT OF TRANSPORTATION  
F.A.I. 94 (DAN RYAN EXPRESSWAY)  
MAINTENANCE OF TRAFFIC PLAN  
STAGE 2 - NB I-94  
NB I-57 STA. 184+00 TO 214+00  
SHEET 1 OF 11

SCALE: 1"=50'-0"  
DATE: MARCH 7, 2006

DRAWN BY: RTM  
CHECKED BY: JDF