


F.A.I. RTE.	SECTION	COUNTY	TOTAL SHEETS	SHEET NO.
94	*	COOK	916	232
STA. 190+65 (NB I-57) TO STA. 2316+00 (NB RYAN)				
FED. ROAD DIST. NO. ILLINOIS FED. AID PROJECT				
* (1516.1, 1717, & 1818) R-4				


62304

**NOTE:**  
 1. MOT AT THE EAST END OF CONTRACT 62304 FOR THE EB CONNECTOR MUST AT ALL TIMES MATCH CONTRACT 62593 TO THE EAST.

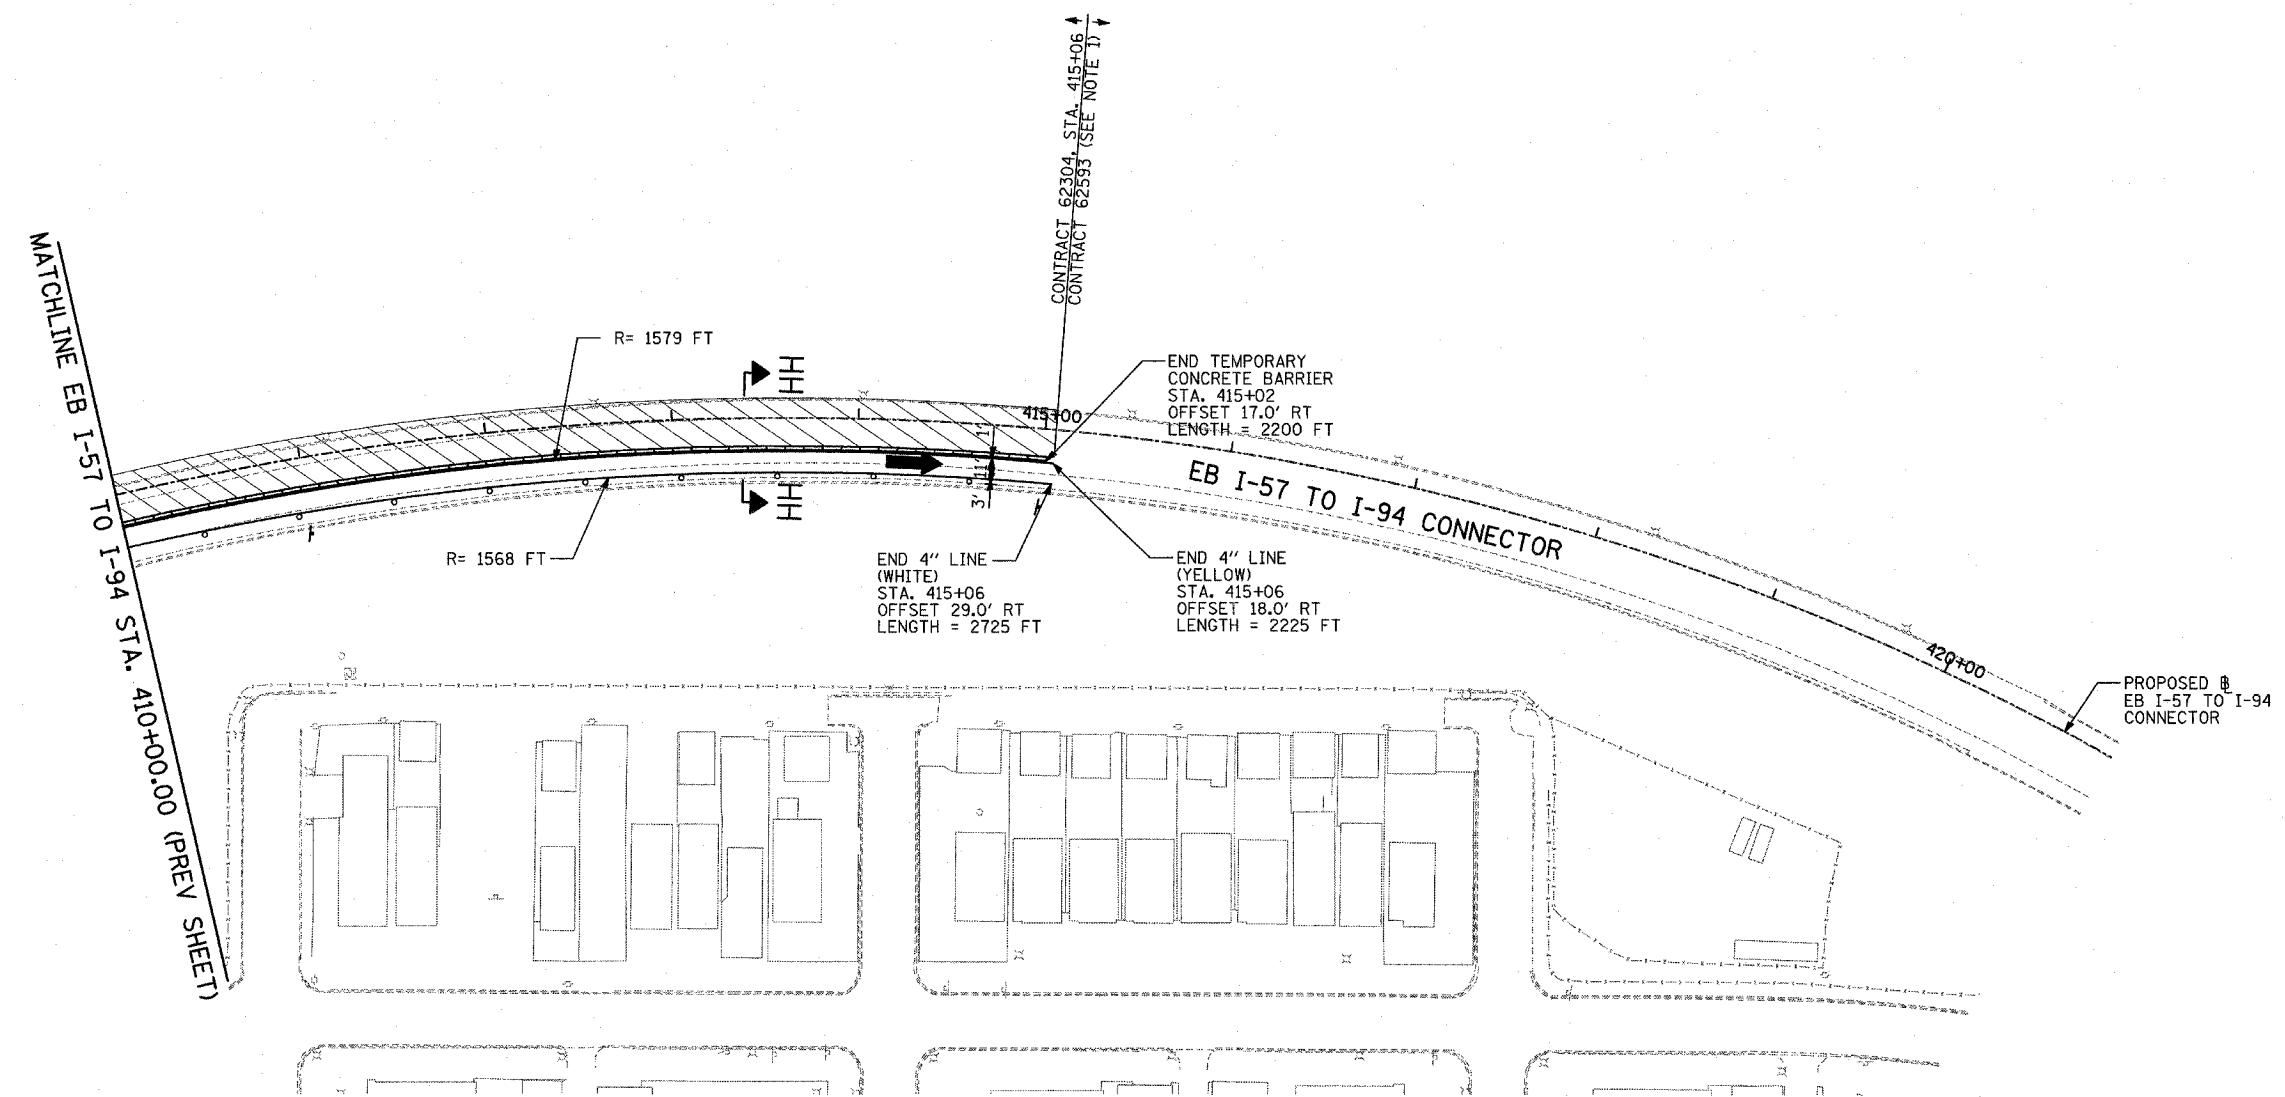


**LEGEND:**

	TEMPORARY CONCRETE BARRIER
	TRAFFIC LANE
	WORK ZONE
	BARRICADE, TYPE III
	DRUM WITH MONO-DIRECTIONAL STEADY BURNING LIGHT
	ARROW BOARD
	TEMPORARY PAVEMENT

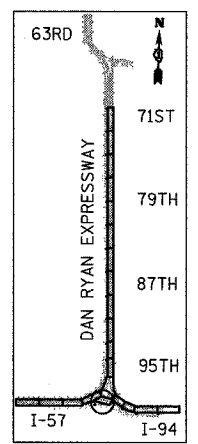

LOCATION MAP

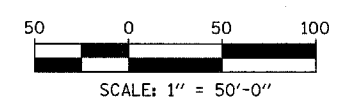

REVISIONS	
NAME	DATE

ILLINOIS DEPARTMENT OF TRANSPORTATION  
 F.A.I. 94 (DAN RYAN EXPRESSWAY)  
 MAINTENANCE OF TRAFFIC PLAN  
 STAGE 2 - NB I-94  
 EB I-57 TO SB FORD STA. 410+00 TO 421+00  
 SHEET 3 OF 11  
 SCALE: 1"=50'-0" DRAWN BY: RTM  
 DATE: MARCH 7, 2006 CHECKED BY: JDF

**TYLIN** INTERNATIONAL