

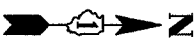


F.A.I. RTE.	SECTION	COUNTY	TOTAL SHEETS	SHEET NO.
94		COOK	916	277
STA. 190+65 (NB I-57) TO STA. 2316+00 (NB RYAN)				
FED. ROAD DIST. NO. ILLINOIS FED. AID PROJECT				
• (1516.1, 1717, & 1818) R-4				

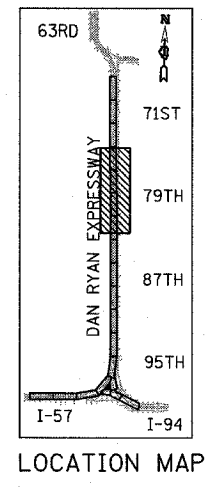

**SIGNING LEGEND:**


- EXISTING GROUND MOUNTED SIGN
- EXISTING OVERHEAD TRUSS MOUNTED SIGN
- EXISTING OVERHEAD SIGN STRUCTURE-BRIDGE MOUNTED
- EXISTING OVERHEAD CANTILEVER MOUNTED SIGN
- PROPOSED GROUND MOUNTED SIGN
- PROPOSED OVERHEAD SIGN STRUCTURE - TRUSS
- CONSTRUCTION ZONE
- EXISTING SIGN
- EXISTING SIGN TO BE REMOVED
- PROPOSED SIGN

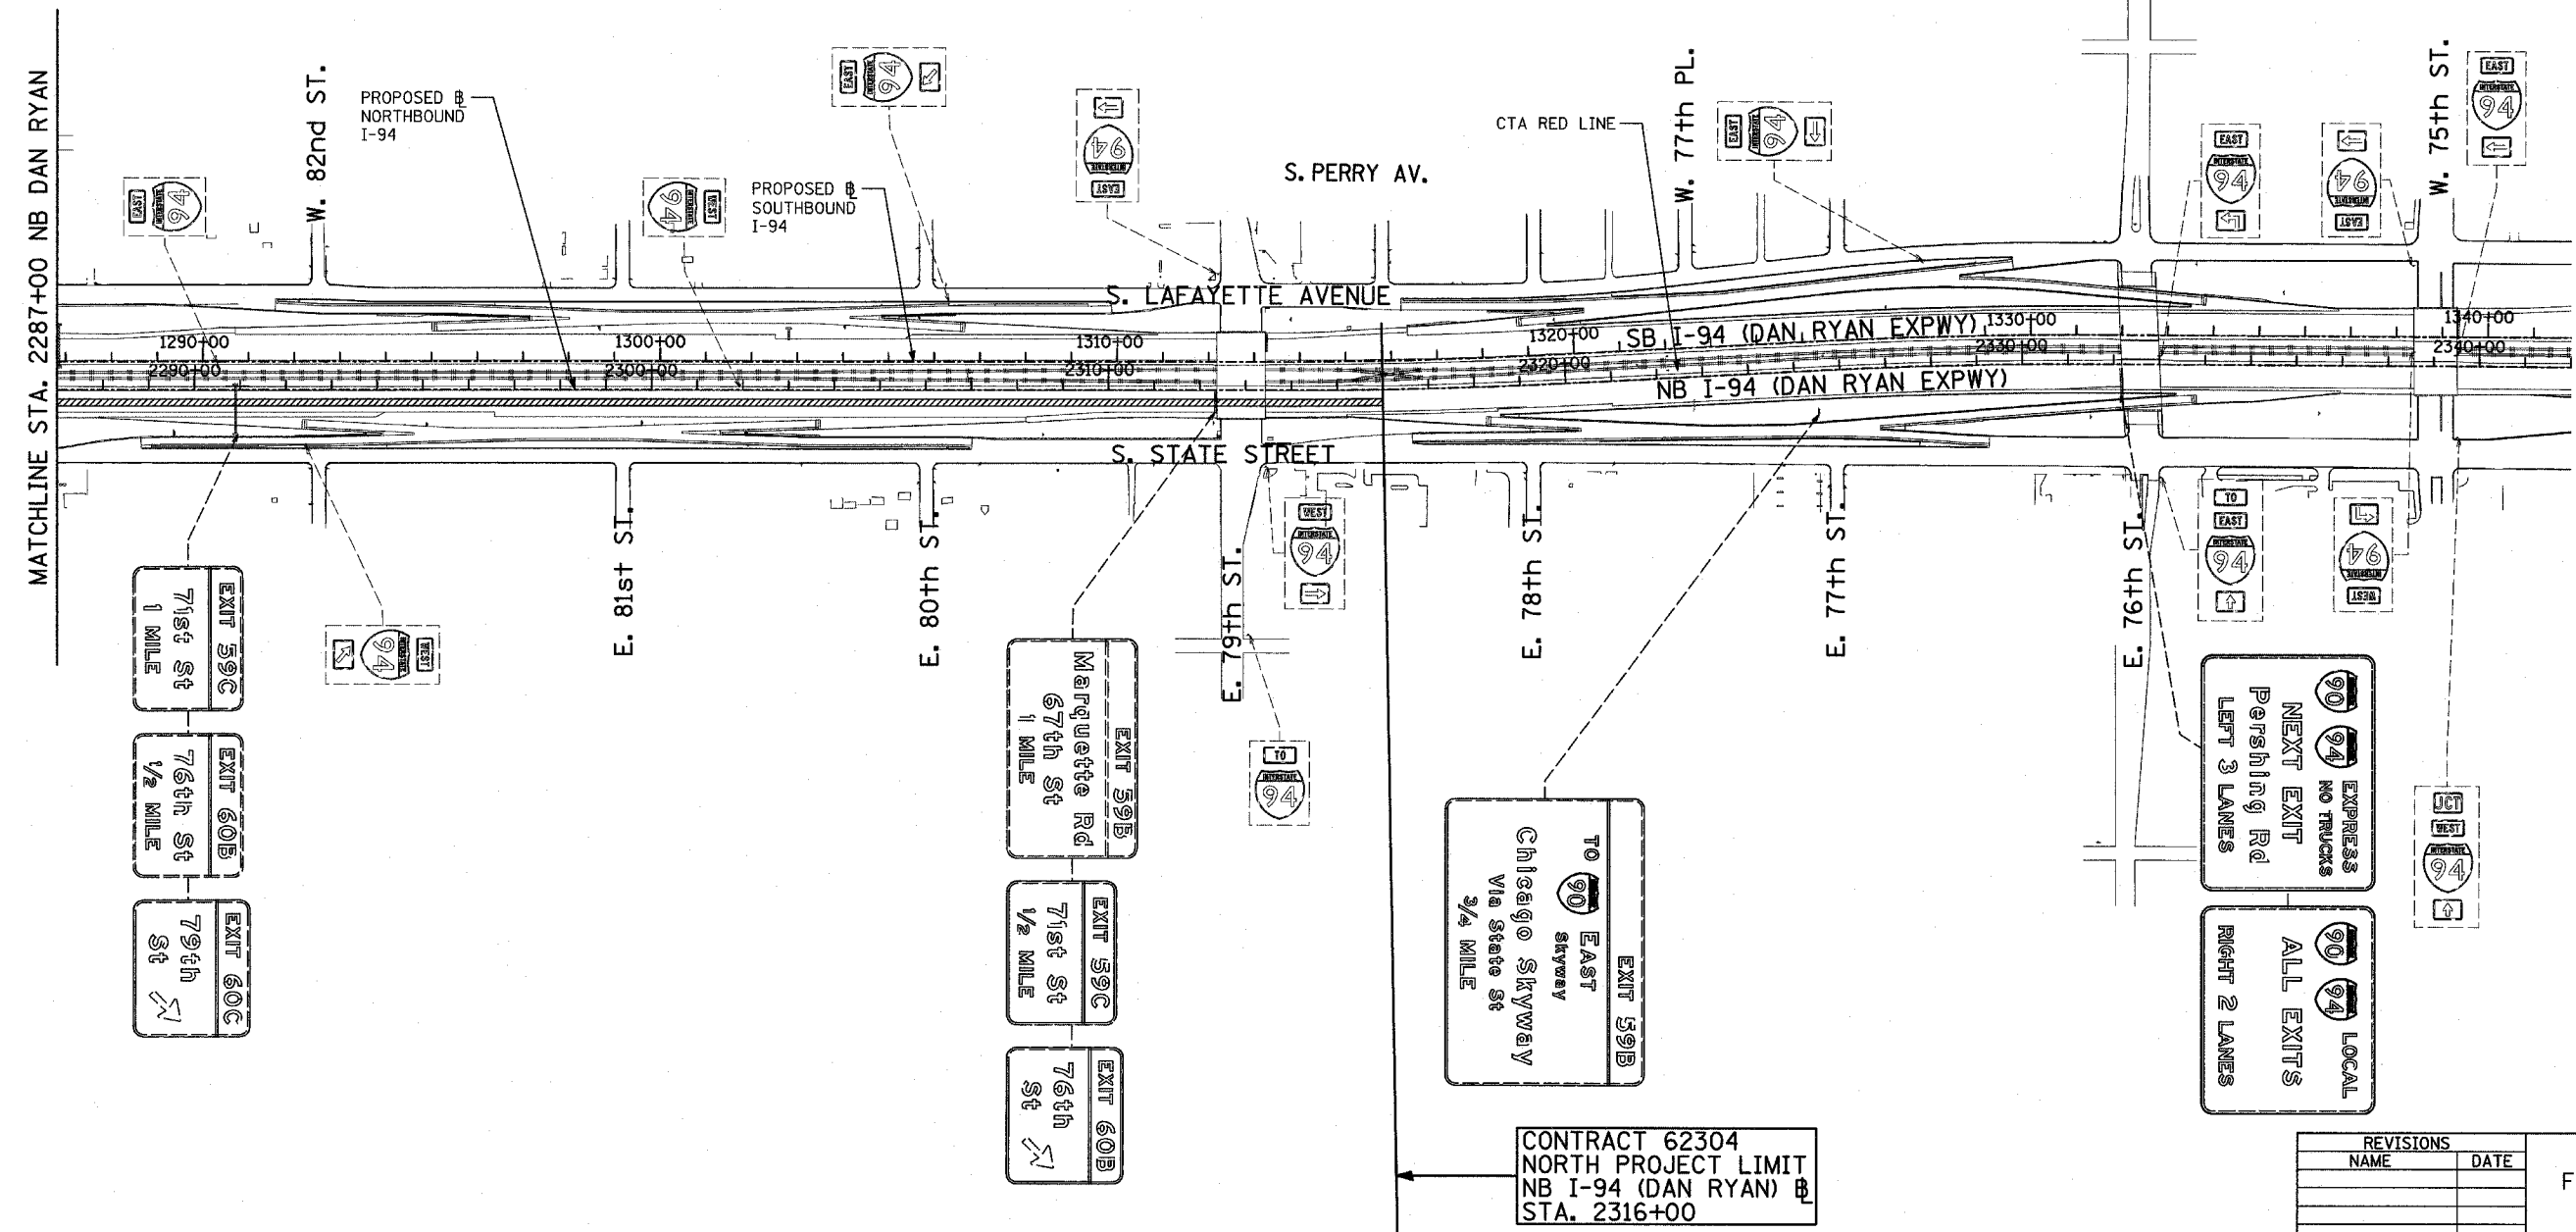

**TYLIN INTERNATIONAL**

CONTRACT 62304  
NORTH PROJECT LIMIT  
NB I-94 (DAN RYAN) @  
STA. 2316+00

CONTRACT 60B17

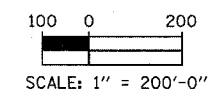

REVISIONS	
NAME	DATE

ILLINOIS DEPARTMENT OF TRANSPORTATION  
F.A.I. 94 (DAN RYAN EXPRESSWAY)

**CONSTRUCTION SIGNING-STAGE 2**  
STA. 2287+00 TO STA 2342+00  
SHEET 5 OF 5

SCALE: 1" = 200'  
DATE: MARCH 7, 2006

DRAWN BY: AMB  
CHECKED BY: TGB