



F.A.I. RTE.	SECTION	COUNTY	TOTAL SHEETS	SHEET NO.
94		COOK	9/6	489
STA. 2204+17		TO STA. 2217+20		
FED. ROAD DIST. NO.	ILLINOIS	FED. AID PROJECT		
		• (1516.1, 1717, & 1818) R-4		62304

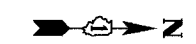

**NOTES:**

- ROADWAY LIGHT POLES SHALL BE REMOVED UNDER CONTRACT 62583. FOUNDATION REMOVAL SHALL BE INCLUDED AS PART OF THIS CONTRACT (62304).

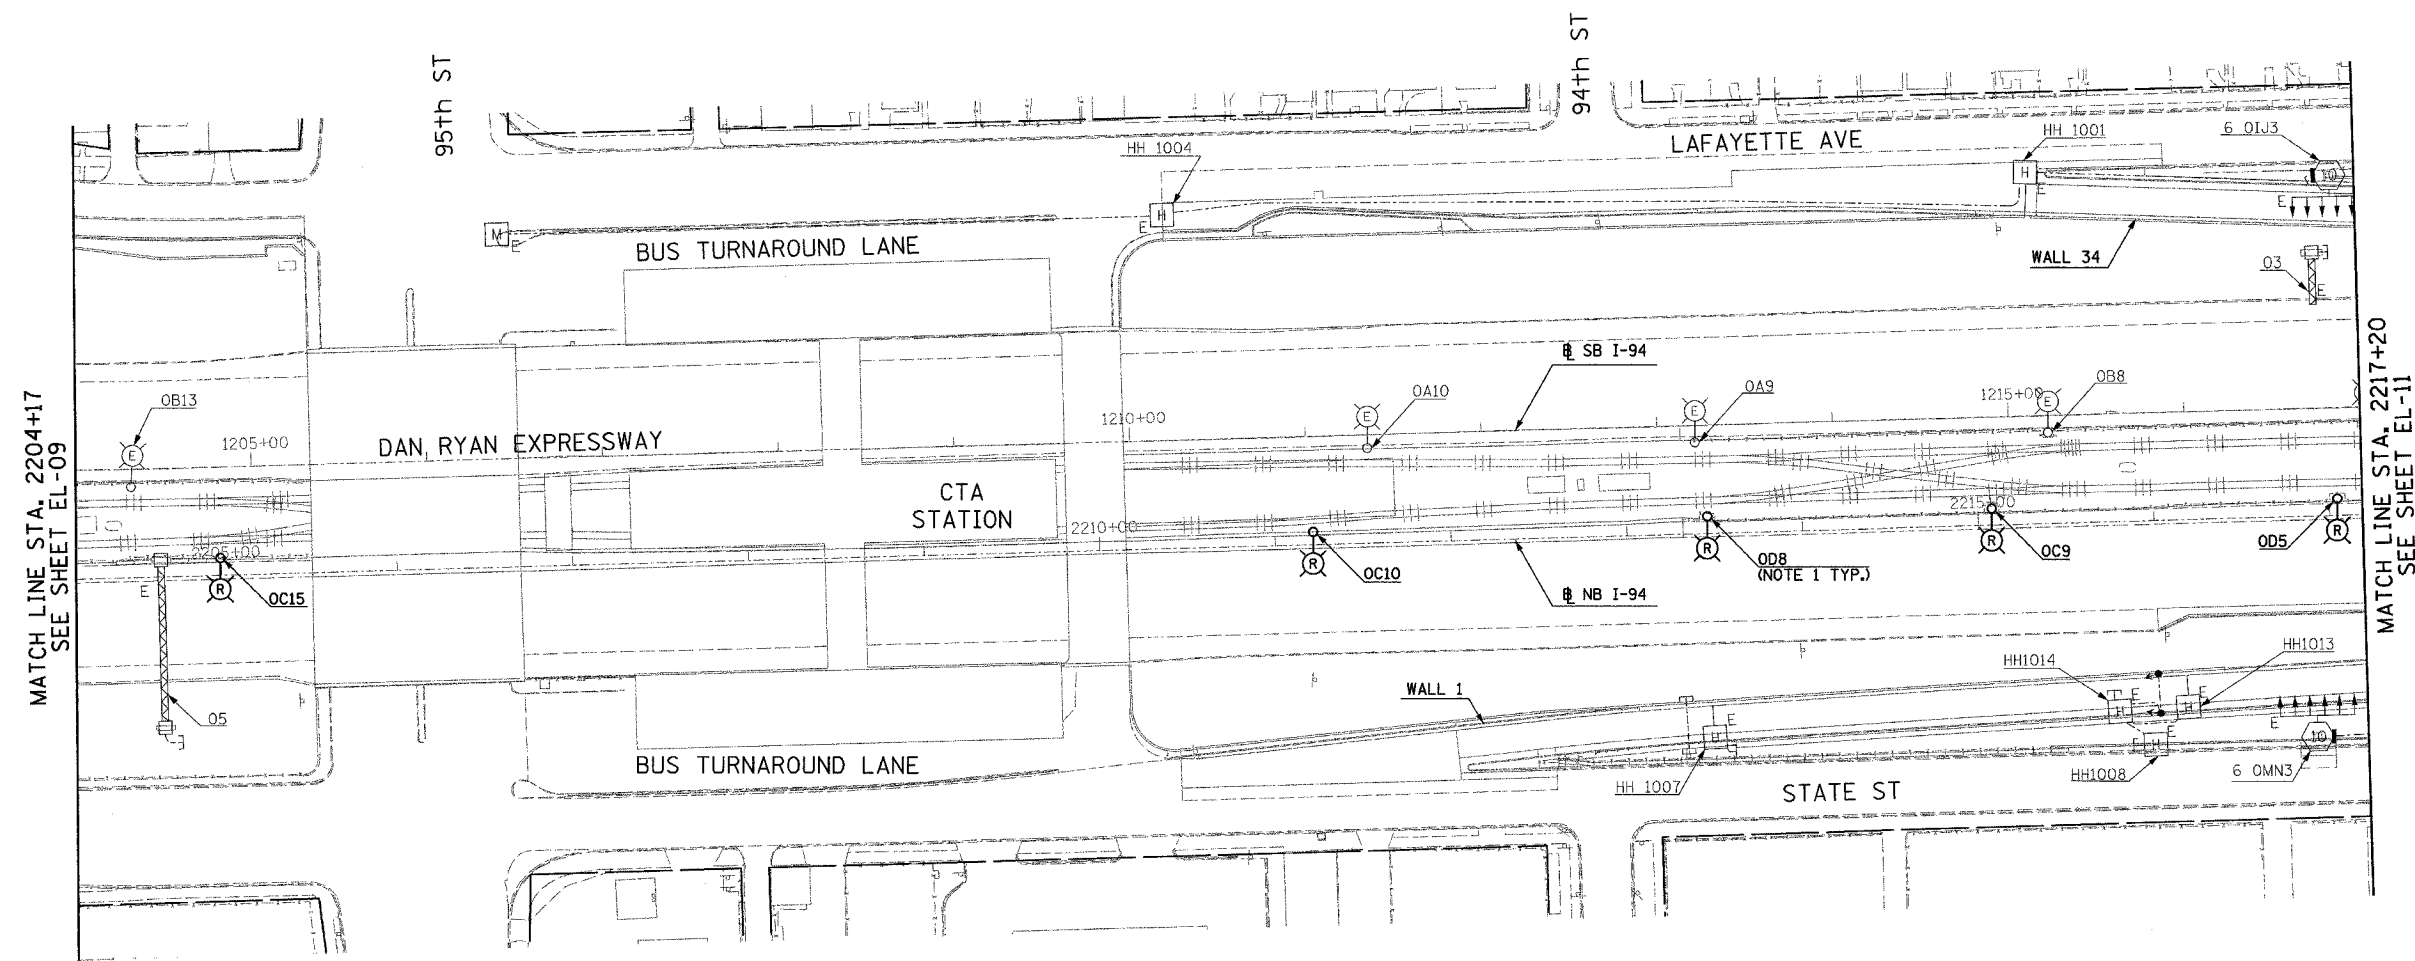

MATCH LINE STA. 2204+17  
SEE SHEET EL-09

MATCH LINE STA. 2217+20  
SEE SHEET EL-11



20/EL-10

**SINGH** 300 W. ADAMS ST.  
CHICAGO, IL 60606  
SINGH & ASSOCIATES, INC. TEL: (312) 629-0240  
CONSULTING ENGINEERS FAX: (312) 629-8449

REVISIONS	
NAME	DATE

ILLINOIS DEPARTMENT OF TRANSPORTATION  
F.A.I. 94 (DAN RYAN EXPRESSWAY)  
ROADWAY LIGHTING AND SURVEILLANCE PLANS  
EXISTING CONDITIONS AND DEMOLITION  
STA. 2204+17 TO STA. 2217+20  
SCALE: 1"=50' DRAWN BY: YJ  
DATE: MARCH 7, 2006 CHECKED BY: TM

3/7/2006 11:27:52 AM