


F.A.I. RTE.	SECTION	COUNTY	TOTAL SHEETS	SHEET NO.
94		COOK	96	495
STA. 2282+18		TO STA. 2295+18		
FED. ROAD DIST. NO.		ILLINOIS FED. AID PROJECT		
		• (1516.1, 1717, & 1818) R-4		
				62304

NOTES:

- ROADWAY LIGHT POLES AND AERIAL CABLE SHALL BE REMOVED UNDER CONTRACT 62583. FOUNDATION REMOVAL SHALL BE INCLUDED AS PART OF THIS CONTRACT (62304).

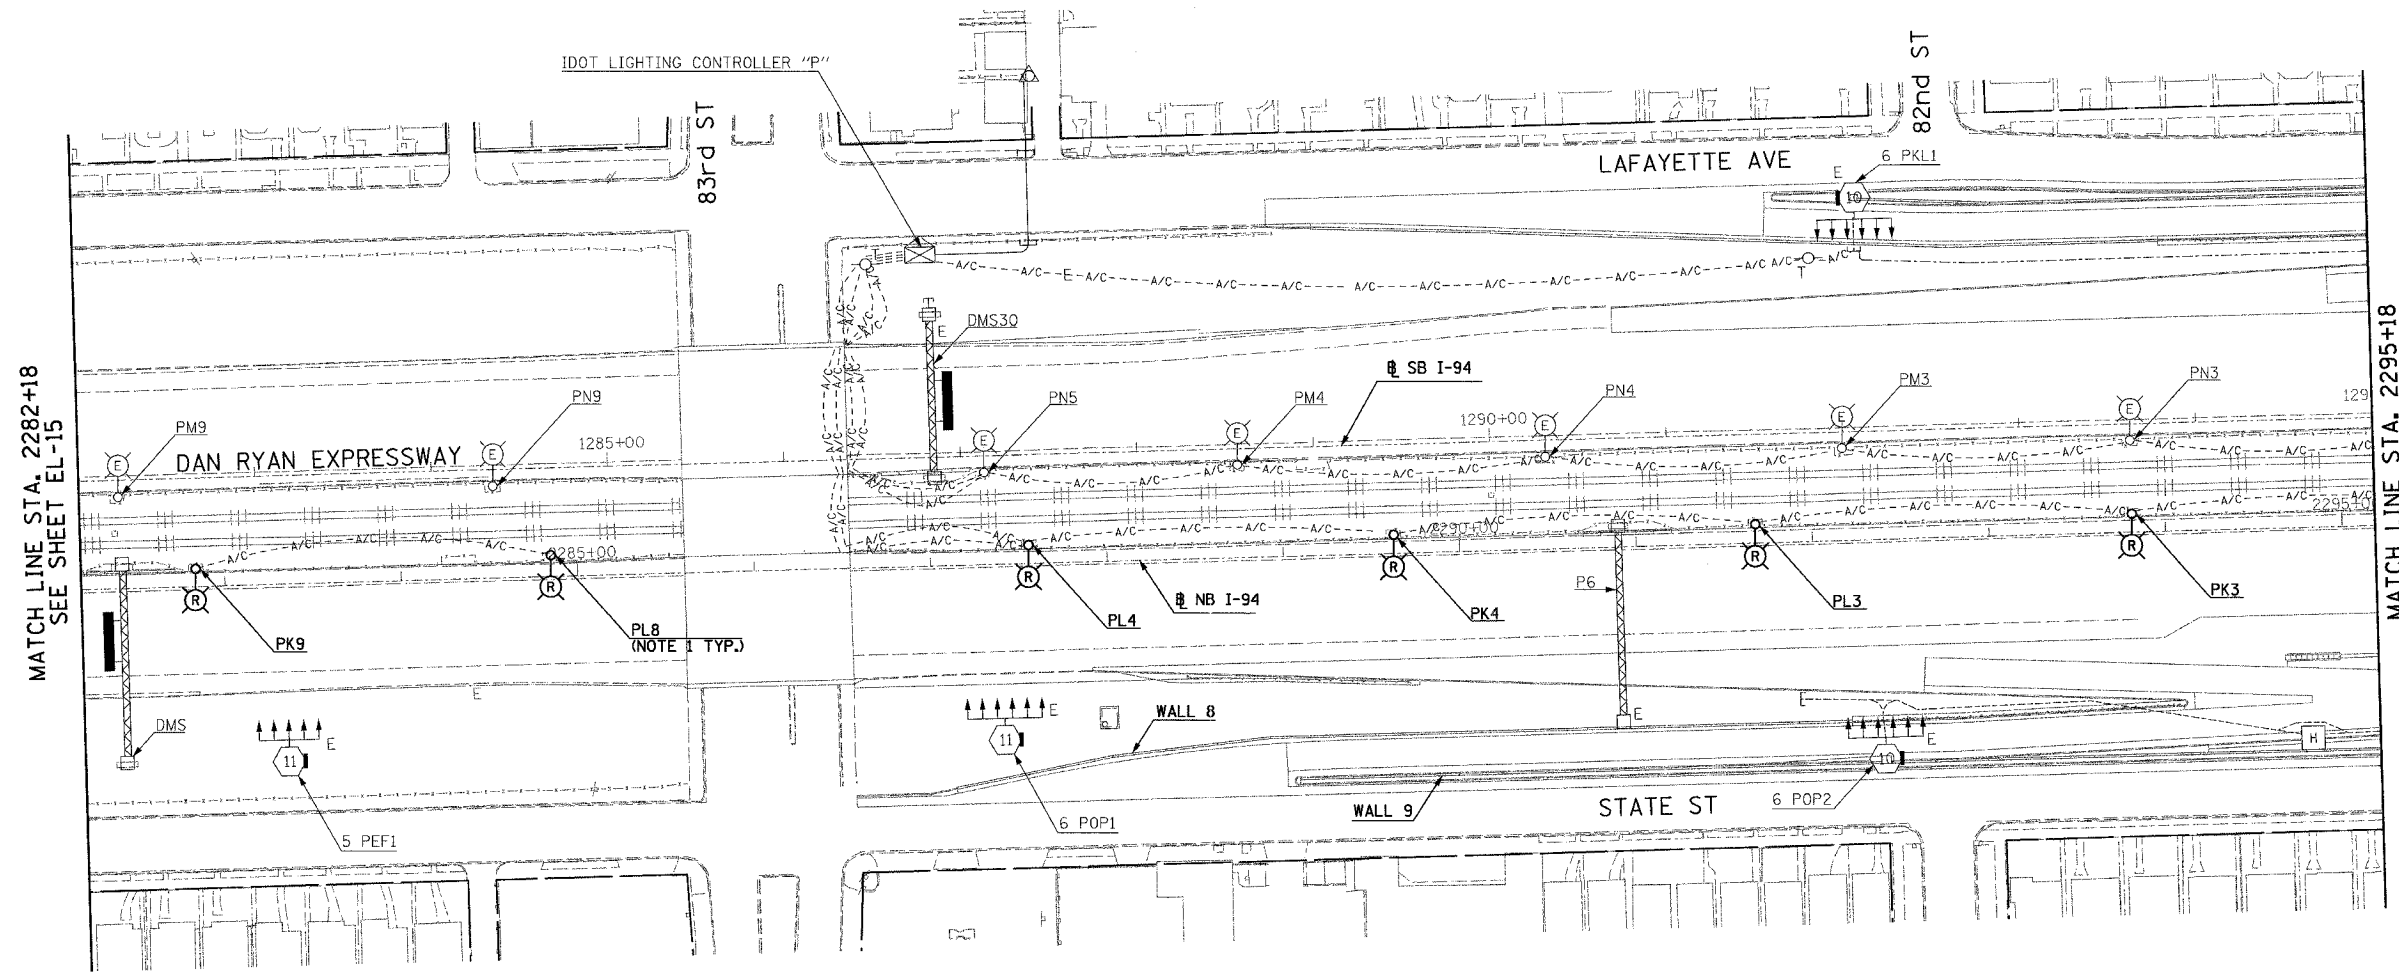

MATCH LINE STA. 2282+18
SEE SHEET EL-15

MATCH LINE STA. 2295+18
SEE SHEET EL-17



20/EL-16

REVISIONS	
NAME	DATE

ILLINOIS DEPARTMENT OF TRANSPORTATION
F.A.I. 94 (DAN RYAN EXPRESSWAY)
ROADWAY LIGHTING AND SURVEILLANCE PLANS
EXISTING CONDITIONS AND DEMOLITION
STA. 2282+18 TO STA. 2295+18

SCALE: 1"=50' DRAWN BY: YJ
DATE: MARCH 7, 2006 CHECKED BY: TM

SINGH 300 N. ADAMS ST.
CHICAGO, IL 60606
SINGH & ASSOCIATES, INC. TEL: (312) 629-0240
CONSULTING ENGINEERS FAX: (312) 629-8449

JAV/Sdgn/1027/530_8/16-220517