
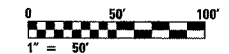


F.A.I. RTE.	SECTION	COUNTY	TOTAL SHEETS	SHEET NO.
94	*	COOK	96	503
STA. 2037+20		TO STA. 2024+00		
FED. ROAD DIST. NO.		ILLINOIS FED. AID PROJECT		
* (1516.1, 1717, & 1818) R-4		62304		

- NOTES:**
- REFER TO SHEET EI-106 AND EI-110 FOR HANDHOLE DETAILS.
 - EXTEND 2" RGC INSTALLED UNDER CONTRACT 62694 TO HH604.
 - REFER TO SHEET EI-115 FOR DETECTOR STATION LAYOUT.

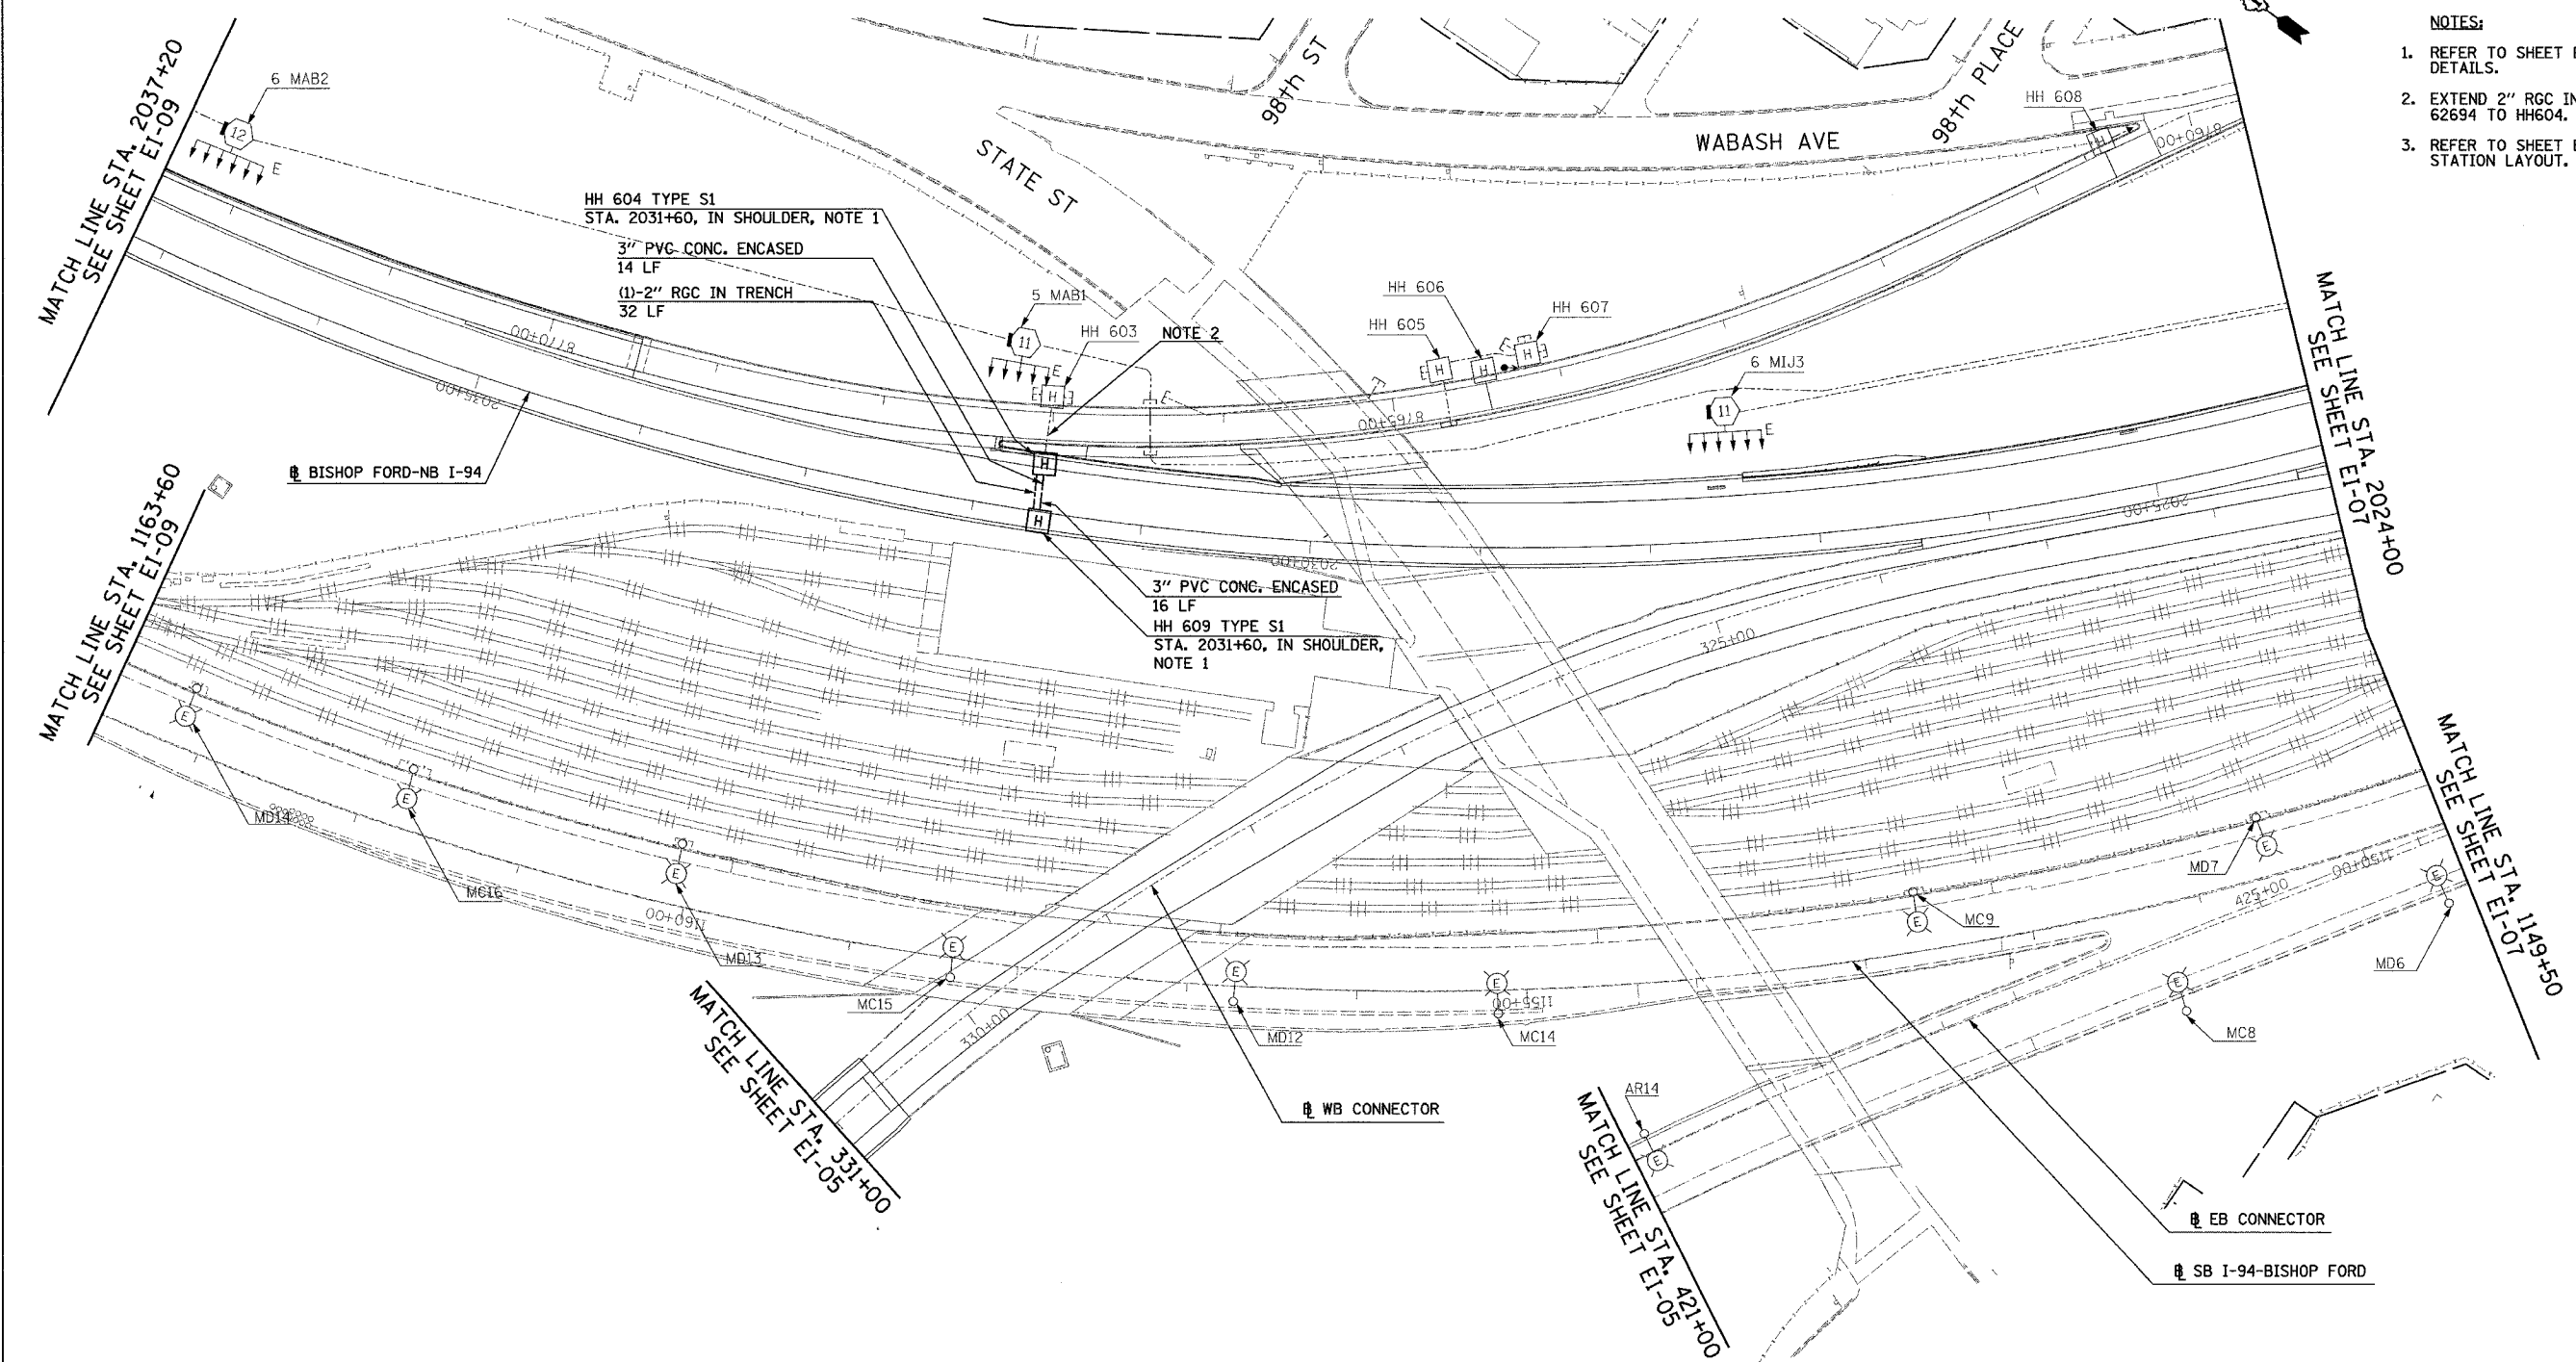

20/EI-06

REVISIONS	
NAME	DATE

ILLINOIS DEPARTMENT OF TRANSPORTATION
 F.A.I. 94 (DAN RYAN EXPRESSWAY)
 ELECTRICAL INFRASTRUCTURE PLANS
 PROPOSED IMPROVEMENTS
 STA. 2037+20 TO STA. 2024+00

SCALE: 1"=50' DRAWN BY: VK
 DATE: MARCH 7, 2006 CHECKED BY: TM

SINGH
 SINGH & ASSOCIATES, INC.
 CONSULTING ENGINEERS

300 W. ADAMS ST.
 CHICAGO, IL 60606
 TEL: (312) 629-0240
 FAX: (312) 629-8449

J:\715\egv\021753b.ei-06-020.dwg 1:44:17 PM 3/7/2006