



F.A.I. RTE.	SECTION	COUNTY	TOTAL SHEETS	SHEET NO.
94	*	COOK	916	513
STA. 2269+18		TO STA. 2282+18		
FED. ROAD DIST. NO.	ILLINOIS FED. AID PROJECT			
* (1516.1, 1717, & 1818) R-4		62304		

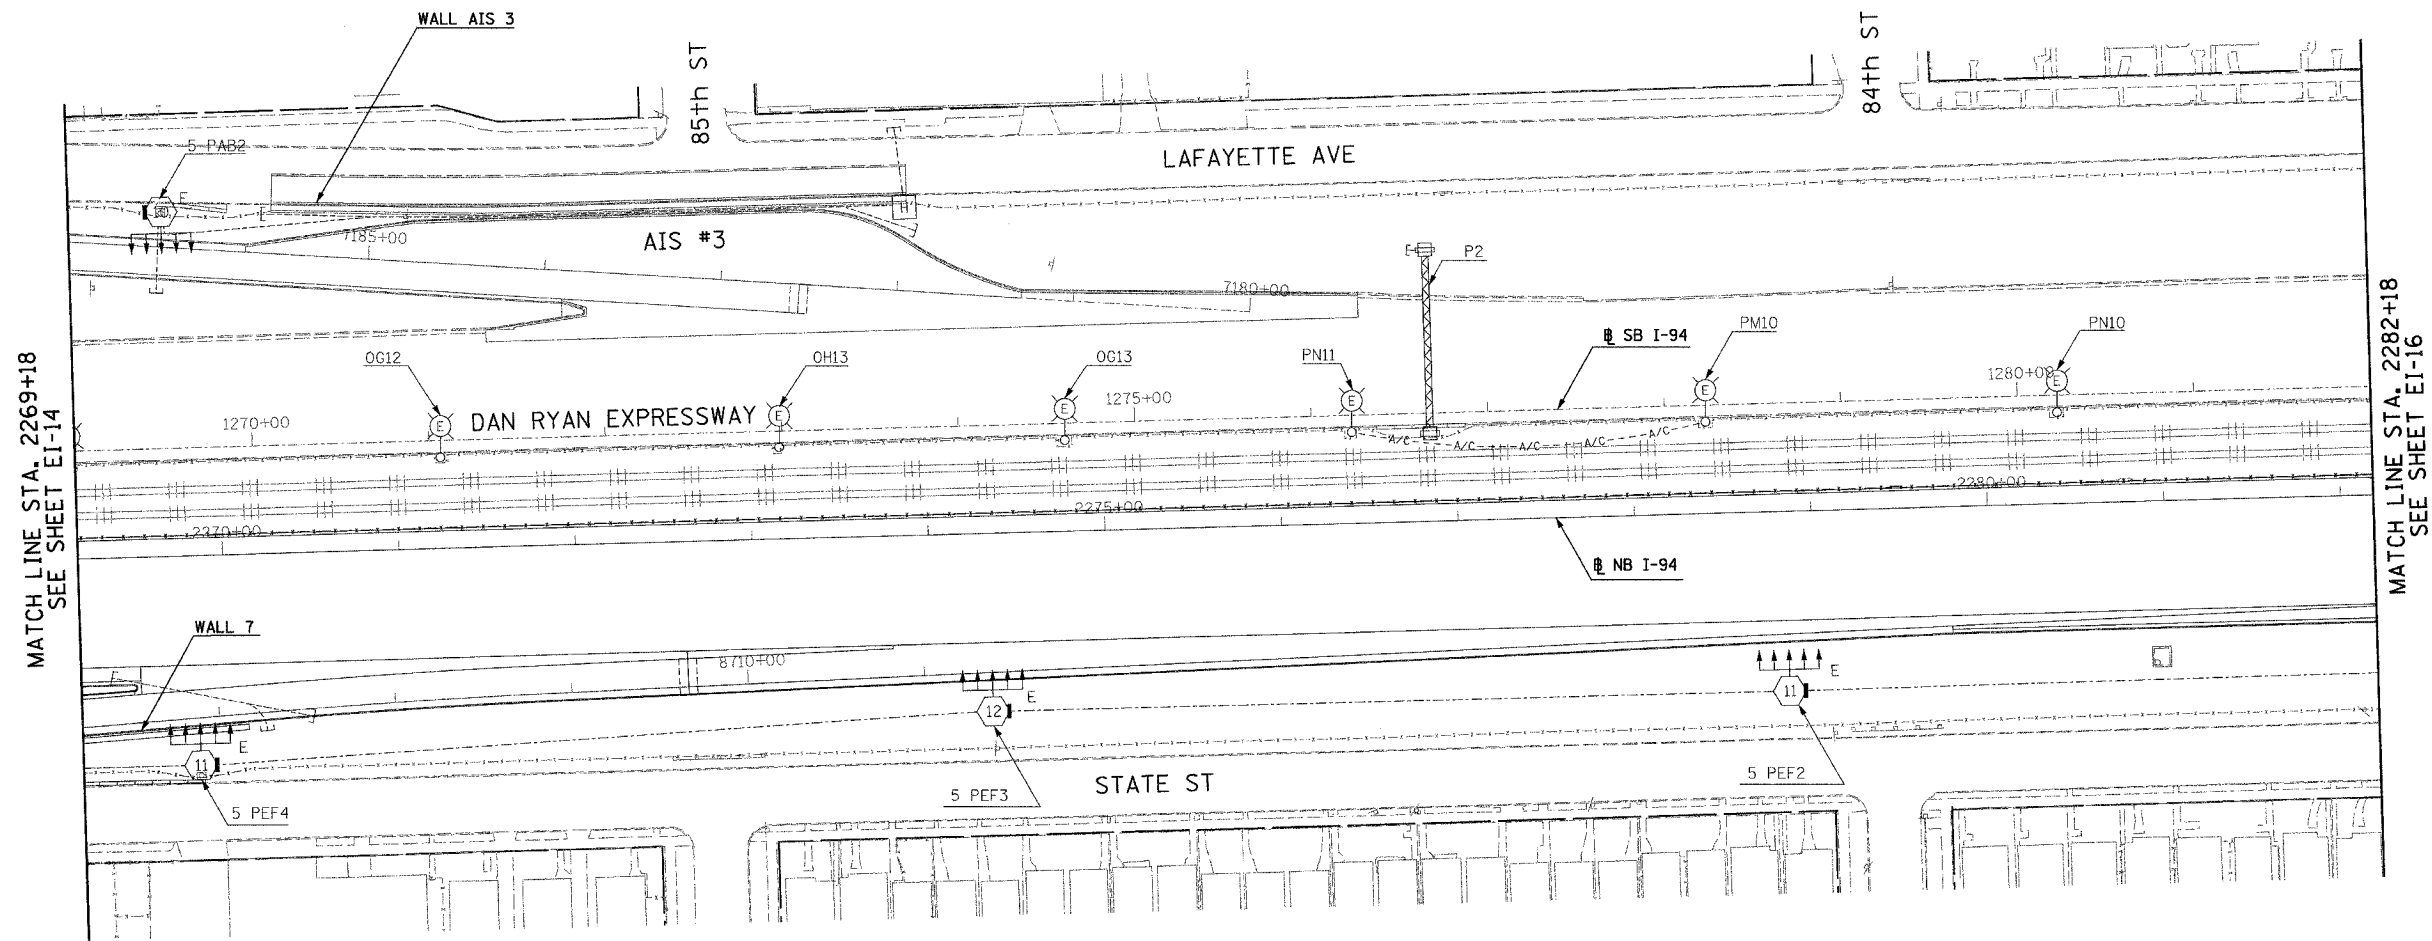

MATCH LINE STA. 2269+18
SEE SHEET EI-14

MATCH LINE STA. 2282+18
SEE SHEET EI-16

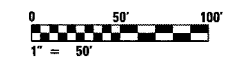

20/EI-15

NO ELECTRICAL WORK ON THIS SHEET
FOR REFERENCE ONLY

REVISIONS	
NAME	DATE

ILLINOIS DEPARTMENT OF TRANSPORTATION
F.A.I. 94 (DAN RYAN EXPRESSWAY)

ELECTRICAL INFRASTRUCTURE PLANS
PROPOSED IMPROVEMENTS
STA. 2269+18 TO STA. 2282+18

SCALE: 1"=50' DRAWN BY: VK
DATE: MARCH 7, 2006 CHECKED BY: TM

SINGH 300 W. ADAMS ST.
CHICAGO, IL 60606
SINGH & ASSOCIATES, INC. TEL: (312) 629-0240
CONSULTING ENGINEERS FAX: (312) 629-8449

3/17/2006 3:28:22 PM