





- SIGNING LEGEND:**
- PROPOSED GROUND MOUNTED SIGN
 - PROPOSED OVERHEAD SIGN STRUCTURE -TRUSS
 - PROPOSED OVERHEAD SIGN STRUCTURE-BRIDGE MOUNTED
 - PROPOSED OVERHEAD SIGN STRUCTURE-CANTILEVER
 - EXISTING GROUND MOUNTED SIGN
 - EXISTING OVERHEAD SIGN STRUCTURE -TRUSS
 - EXISTING OVERHEAD SIGN STRUCTURE-BRIDGE MOUNTED
 - EXISTING OVERHEAD SIGN STRUCTURE-CANTILEVER

- PROPOSED SIGN
- EXISTING SIGN

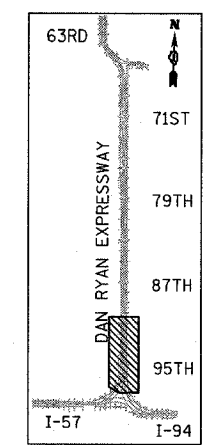

LOCATION MAP

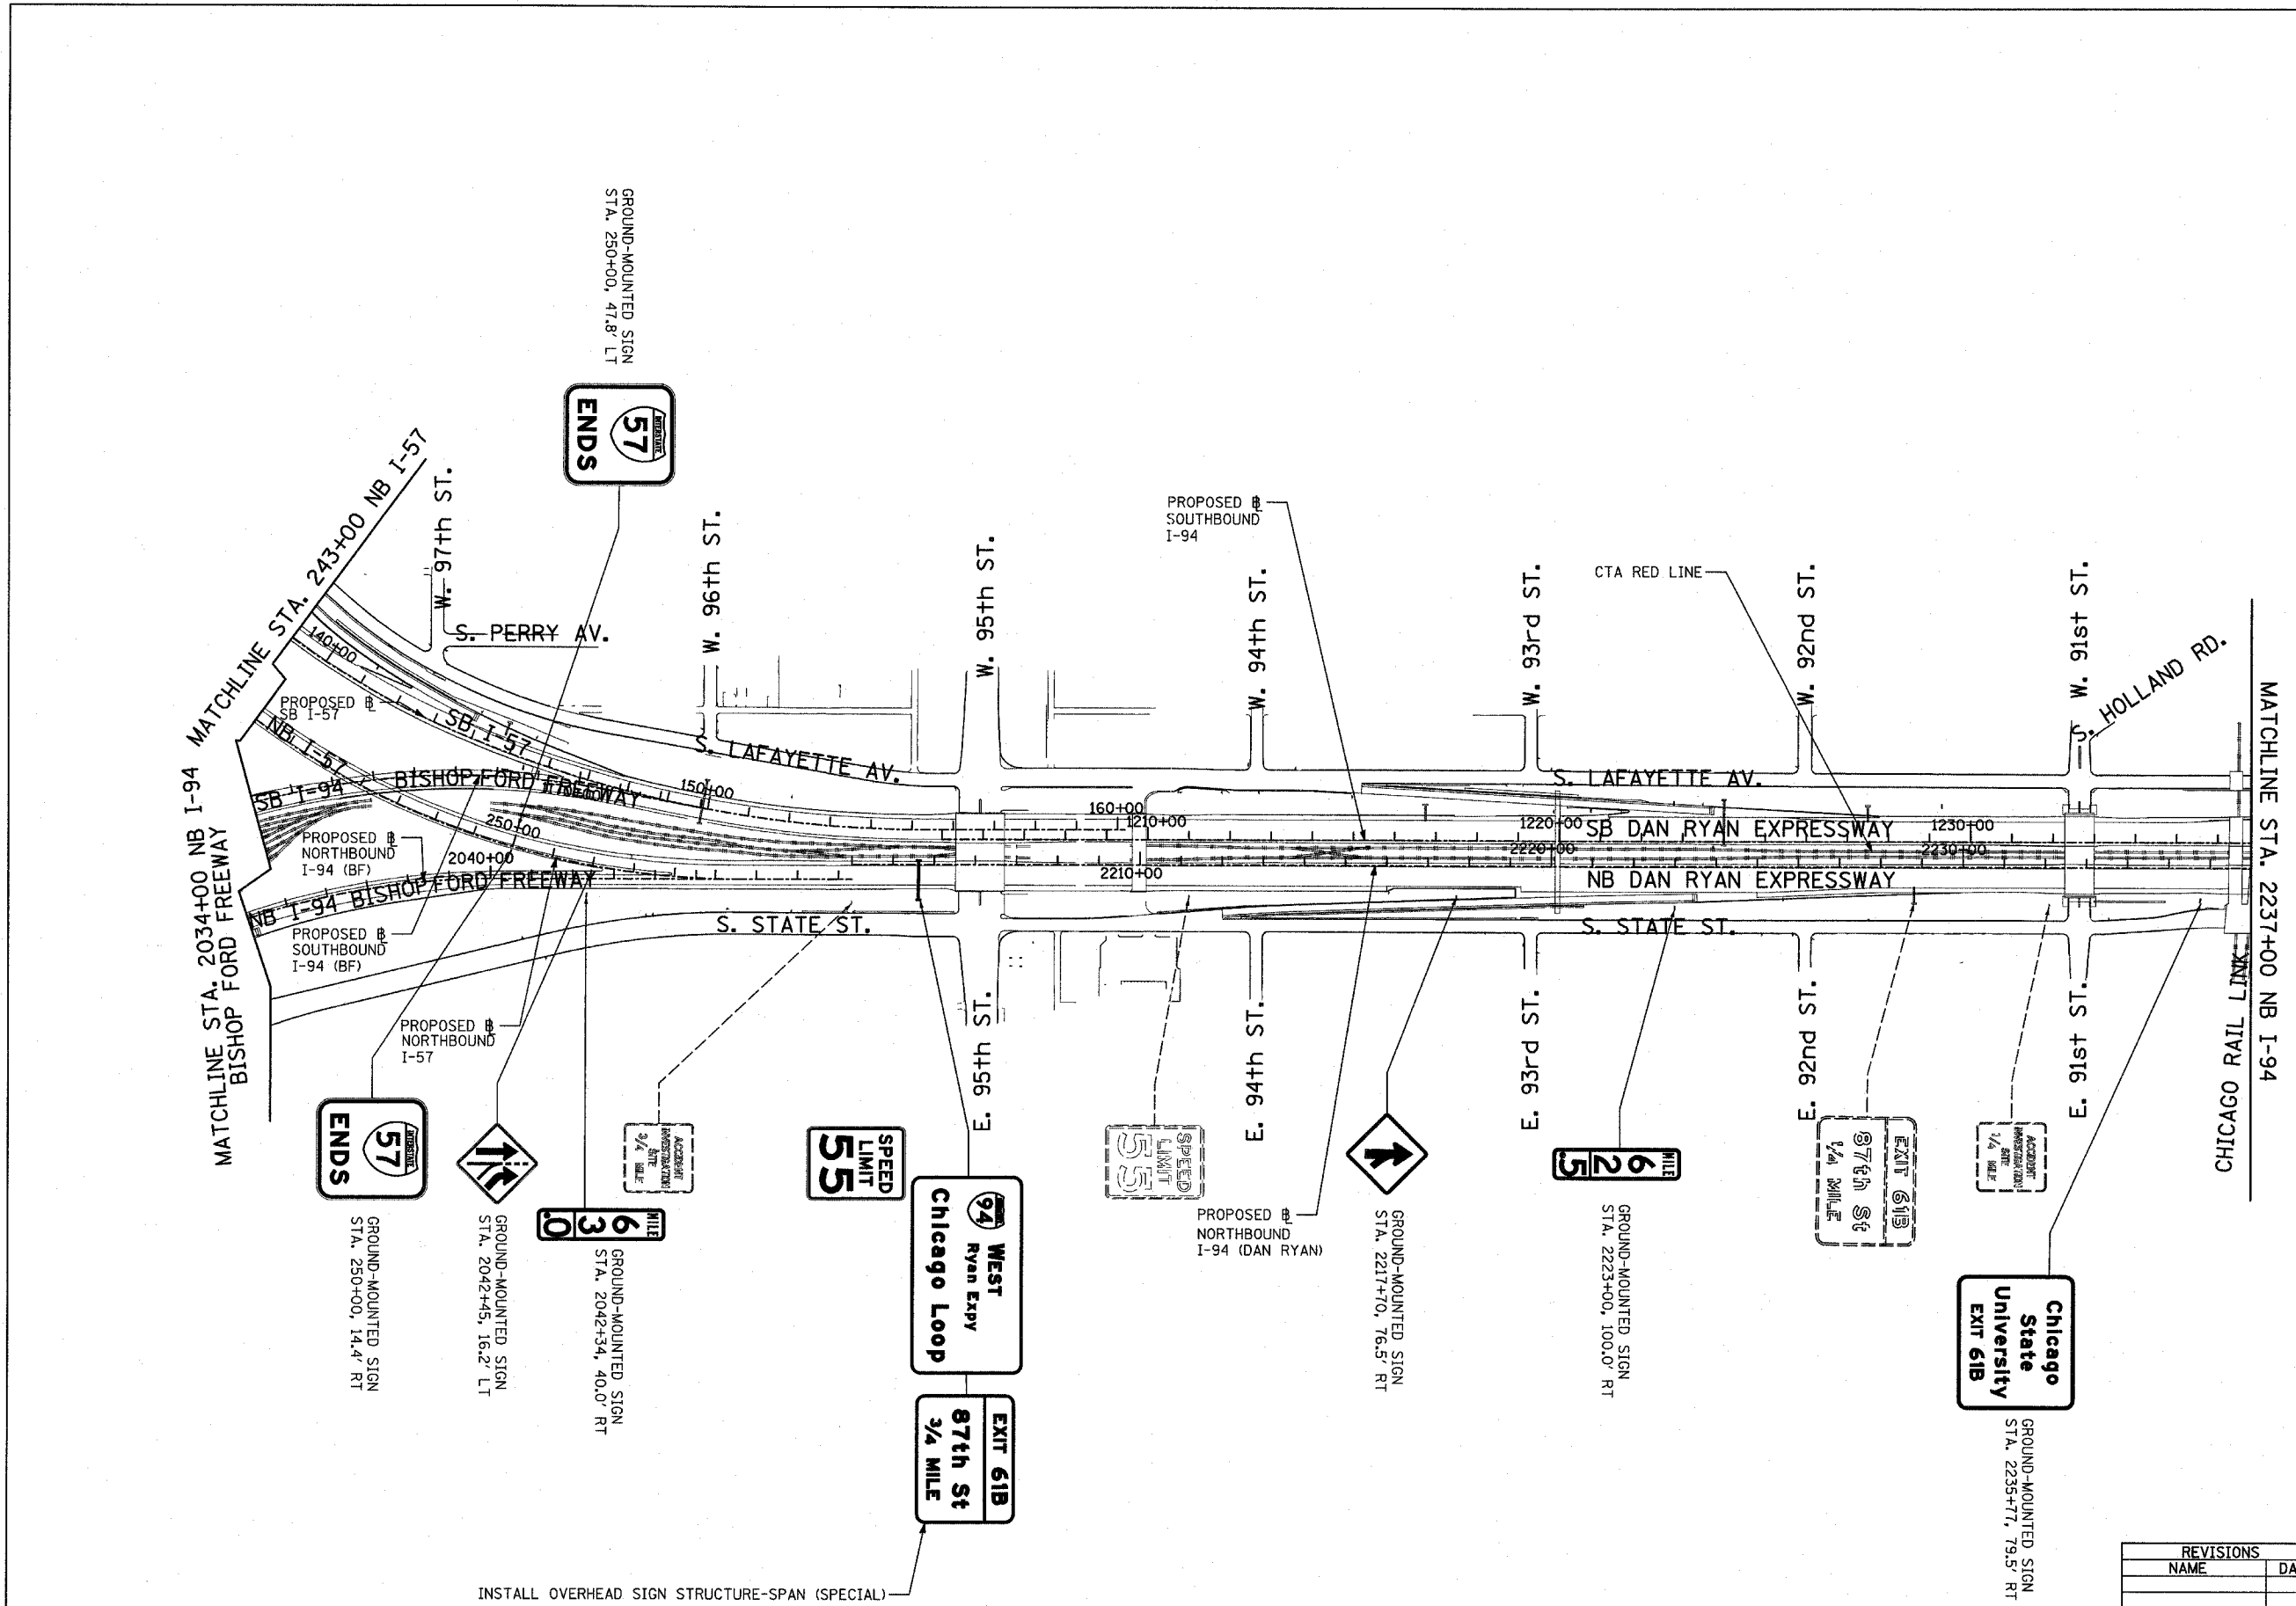


REVISIONS	
NAME	DATE

ILLINOIS DEPARTMENT OF TRANSPORTATION
 F.A.I. 94 (DAN RYAN EXPRESSWAY)

PROPOSED SIGNING
 STA. 2034+00 (I-94 BISHOP FORD FREEWAY)
 TO STA 2237+00 (I-94 DAN RYAN EXPRESSWAY)
 SHEET 3 OF 5

SCALE: 1" = 200' DRAWN BY: AMB
 DATE: MARCH 7, 2006 CHECKED BY: TGB

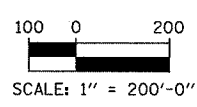

TYLIN INTERNATIONAL

INSTALL OVERHEAD SIGN STRUCTURE-SPAN (SPECIAL)