



F.A.I. ROUTE	SECTION	COUNTY	TOTAL SHEETS	SHEET NO.
57		COOK	916	565
STA. TO STA.		FED. ROAD DIST. NO. 1 ILLINOIS FED. AID PROJECT		
CONTRACT NO. 62304 (1516.1, 1717, & 1818) R-4				

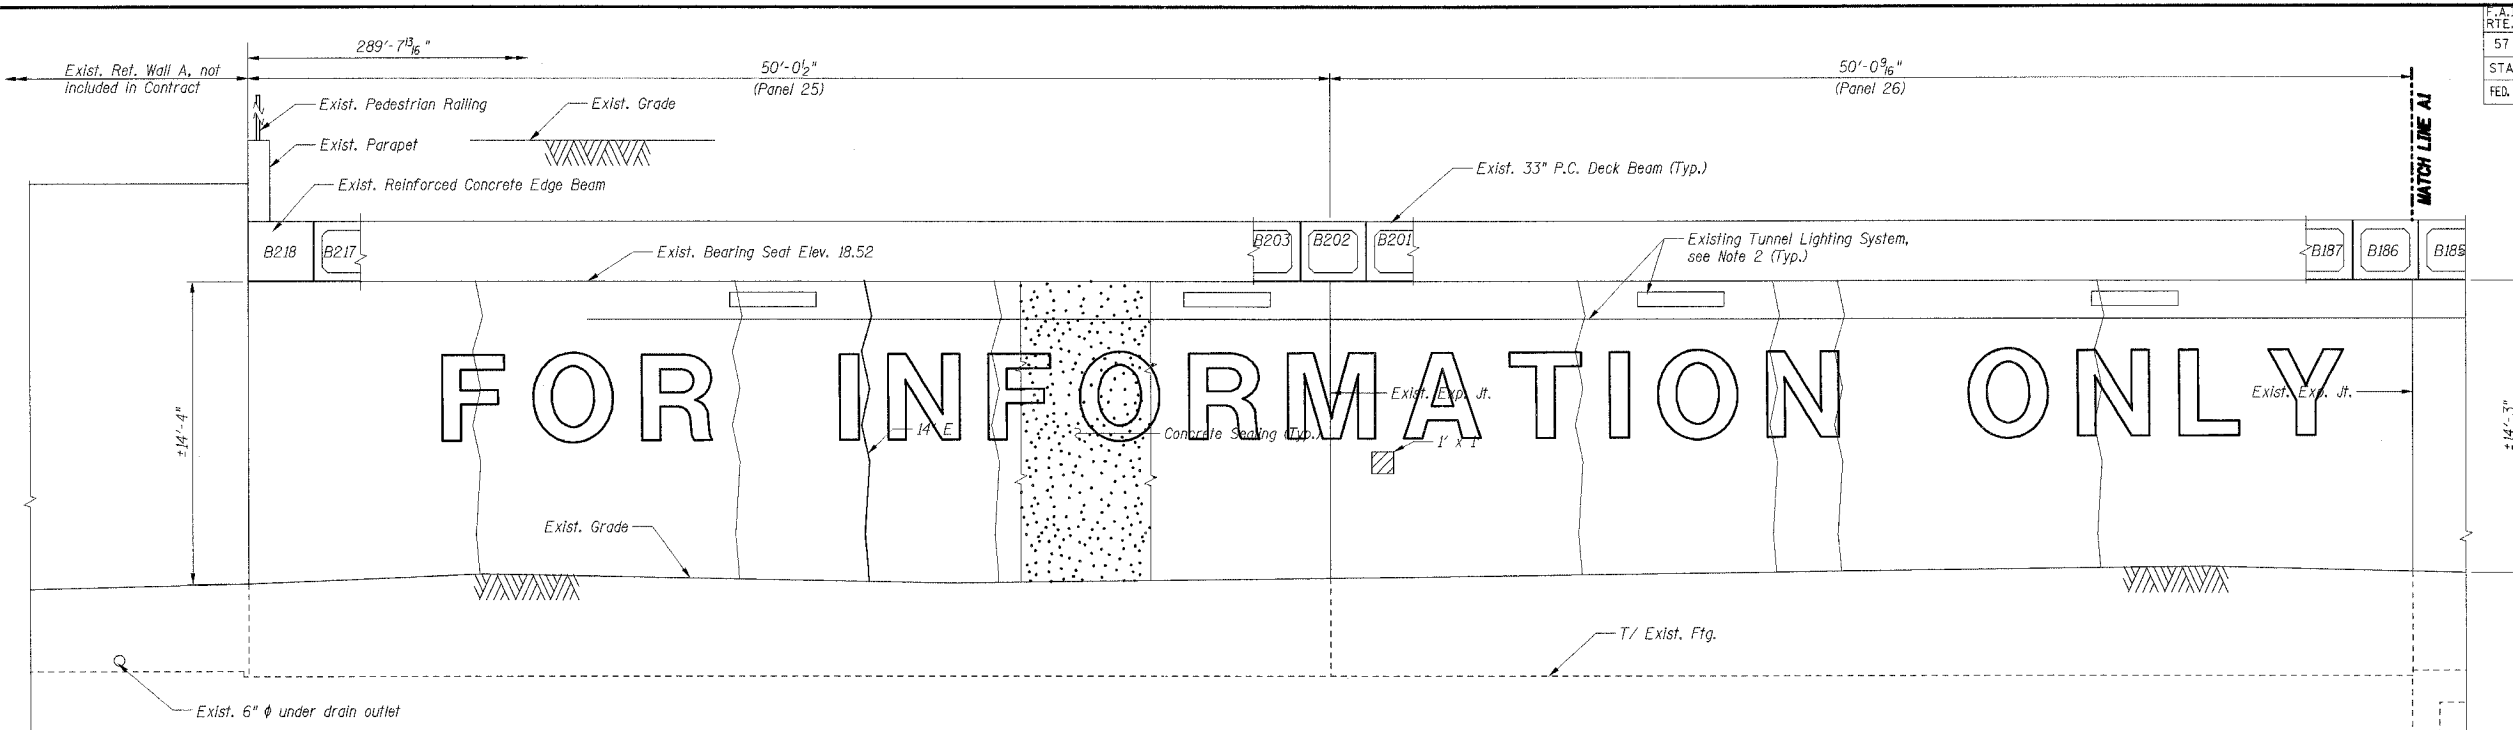

FOR INFORMATION ONLY

THESE PLANS INSIDE ELEVATION - ABUTMENT A (ALONG WORK LINE A) INCLUDED IN

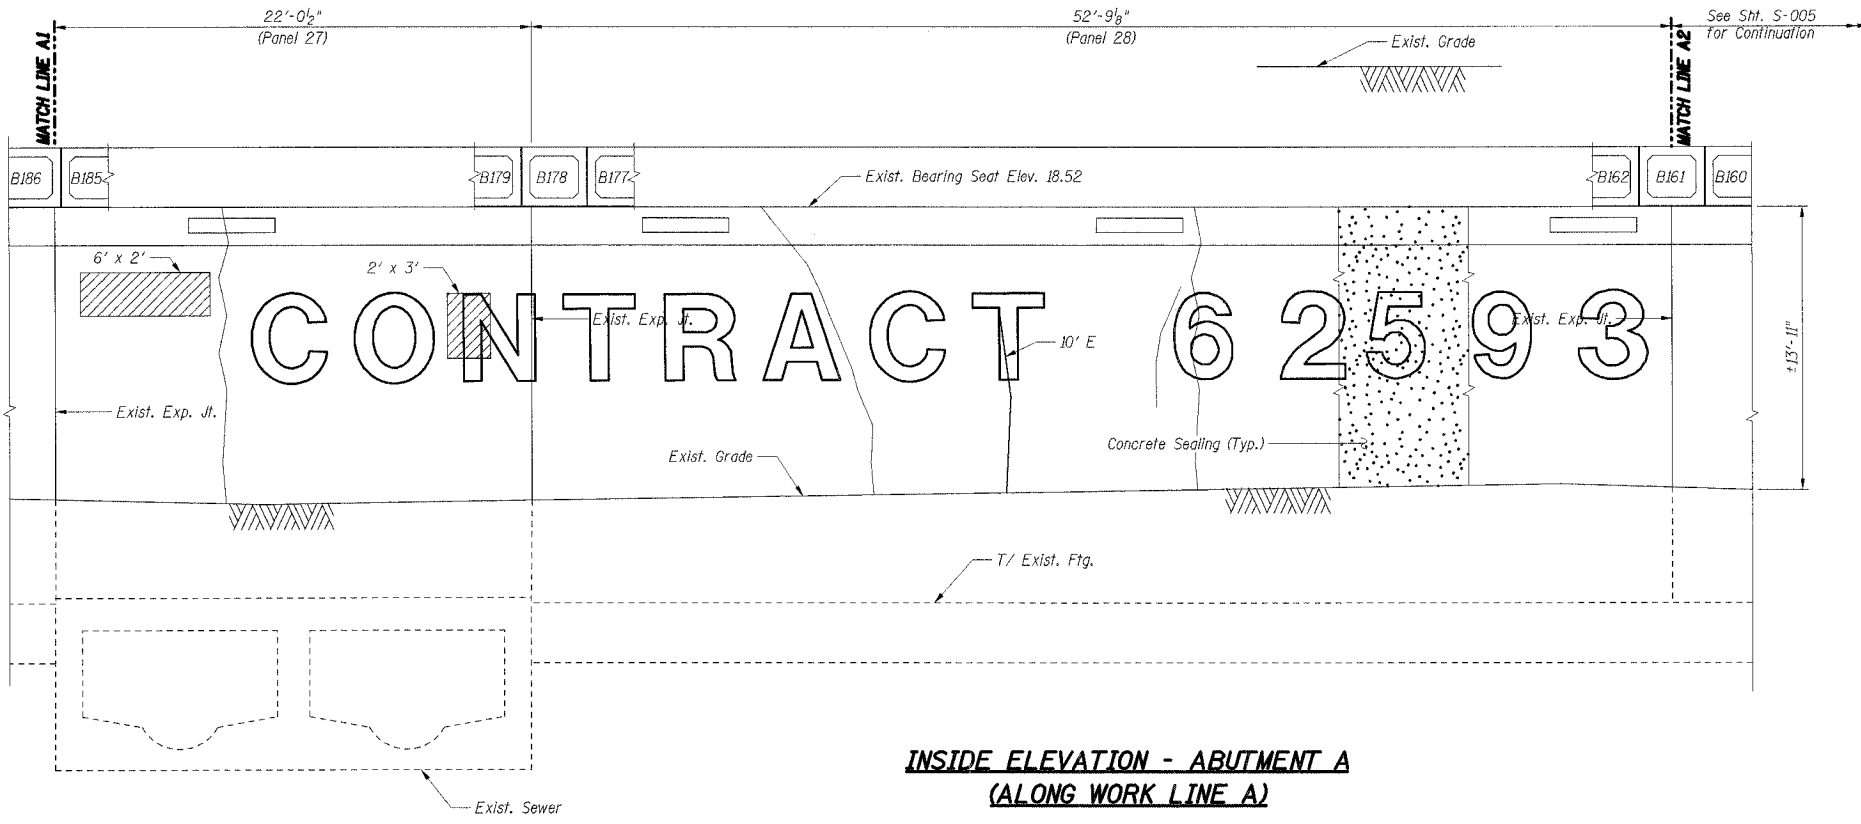

CONTRACT 62593

INSIDE ELEVATION - ABUTMENT A
(ALONG WORK LINE A)

- LEGEND**
- Formed Concrete Repair
Depth equal to or less than 5"
 - Epoxy Crack Sealing
 - Hairline Crack - Not to be sealed

- Notes:**
1. Work this Sheet with Sheet S-005.
 2. Existing Tunnel Lighting System shall be protected and maintained by the Contractor per the Special Provision for PROTECT AND MAINTAIN EXISTING CTA TUNNEL LIGHTING SYSTEM.
 3. Concrete Sealer shall be applied to the abutment walls according to the Special Provision for Concrete Sealer.
 4. Areas of repairs shown are estimated based upon inspection surveys conducted in 2004. The Engineer shall document actual locations and types of repairs on As-Built plans.
 5. Date of Survey
I-94 Tunnel: February 2004
CTA Tunnel: July 2004
 6. The Contractor shall coordinate work on C.T.A. property with the C.T.A. according to the Special Provisions.
 7. See Sheet S-005 for Bill of Material.
 8. Repairs to the tunnel walls and sealing of C.T.A. tunnel walls and deck beam undersides shall not be performed until the final waterproofing has been applied to the deck beams' top surface by others.

SHT. S-004

REVISIONS	
NAME	DATE

ILLINOIS DEPARTMENT OF TRANSPORTATION
F.A.I. ROUTE 57 (INTERSTATE 57) OVER
F.A.I. ROUTE I-94 SB & CTA TRACKS-BRIDGE REPAIRS
SN 016-0073
COOK COUNTY
SECTION (1516.1, 1717, & 1818) R-4
ABUTMENT A
REPAIRS I

DATE: 03/07/06

DRAWN BY: VV
CHECKED BY: RDS

TENG
TENG & ASSOCIATES, INC.
ENGINEERS ARCHITECTS PLANNERS
206 N. MICHIGAN AVE., CHICAGO, IL 60601
TELEPHONE: 312.467.0000

UDETG
 \\FS-001\PROJ\CVL\DOCUMENT\9308601\STRUCT\IGN\ABT\DOM.W.DGN
 3-0-2006, 16:08:47