



PROFILE SUBMITTED BY _____ DATE _____
 NOTE BOOK GRADES CHECKED _____
 NO. _____ PLS. USE NOTATION CHNO

F.A.I. RTE.	SECTION	COUNTY	TOTAL SHEETS	SHEET NO.
94	0	COOK	916	668
STA. 190+00 (NB I-57) TO STA. 2316+00 (NB RYAN) STA. 190+00 (NB FORD) TO STA. 2316+00 (NB RYAN) FED. ROAD DIST. NO. ILLINOIS FED. AID PROJECT • (1516.1, 1717, & 1818) R-4				
				62304

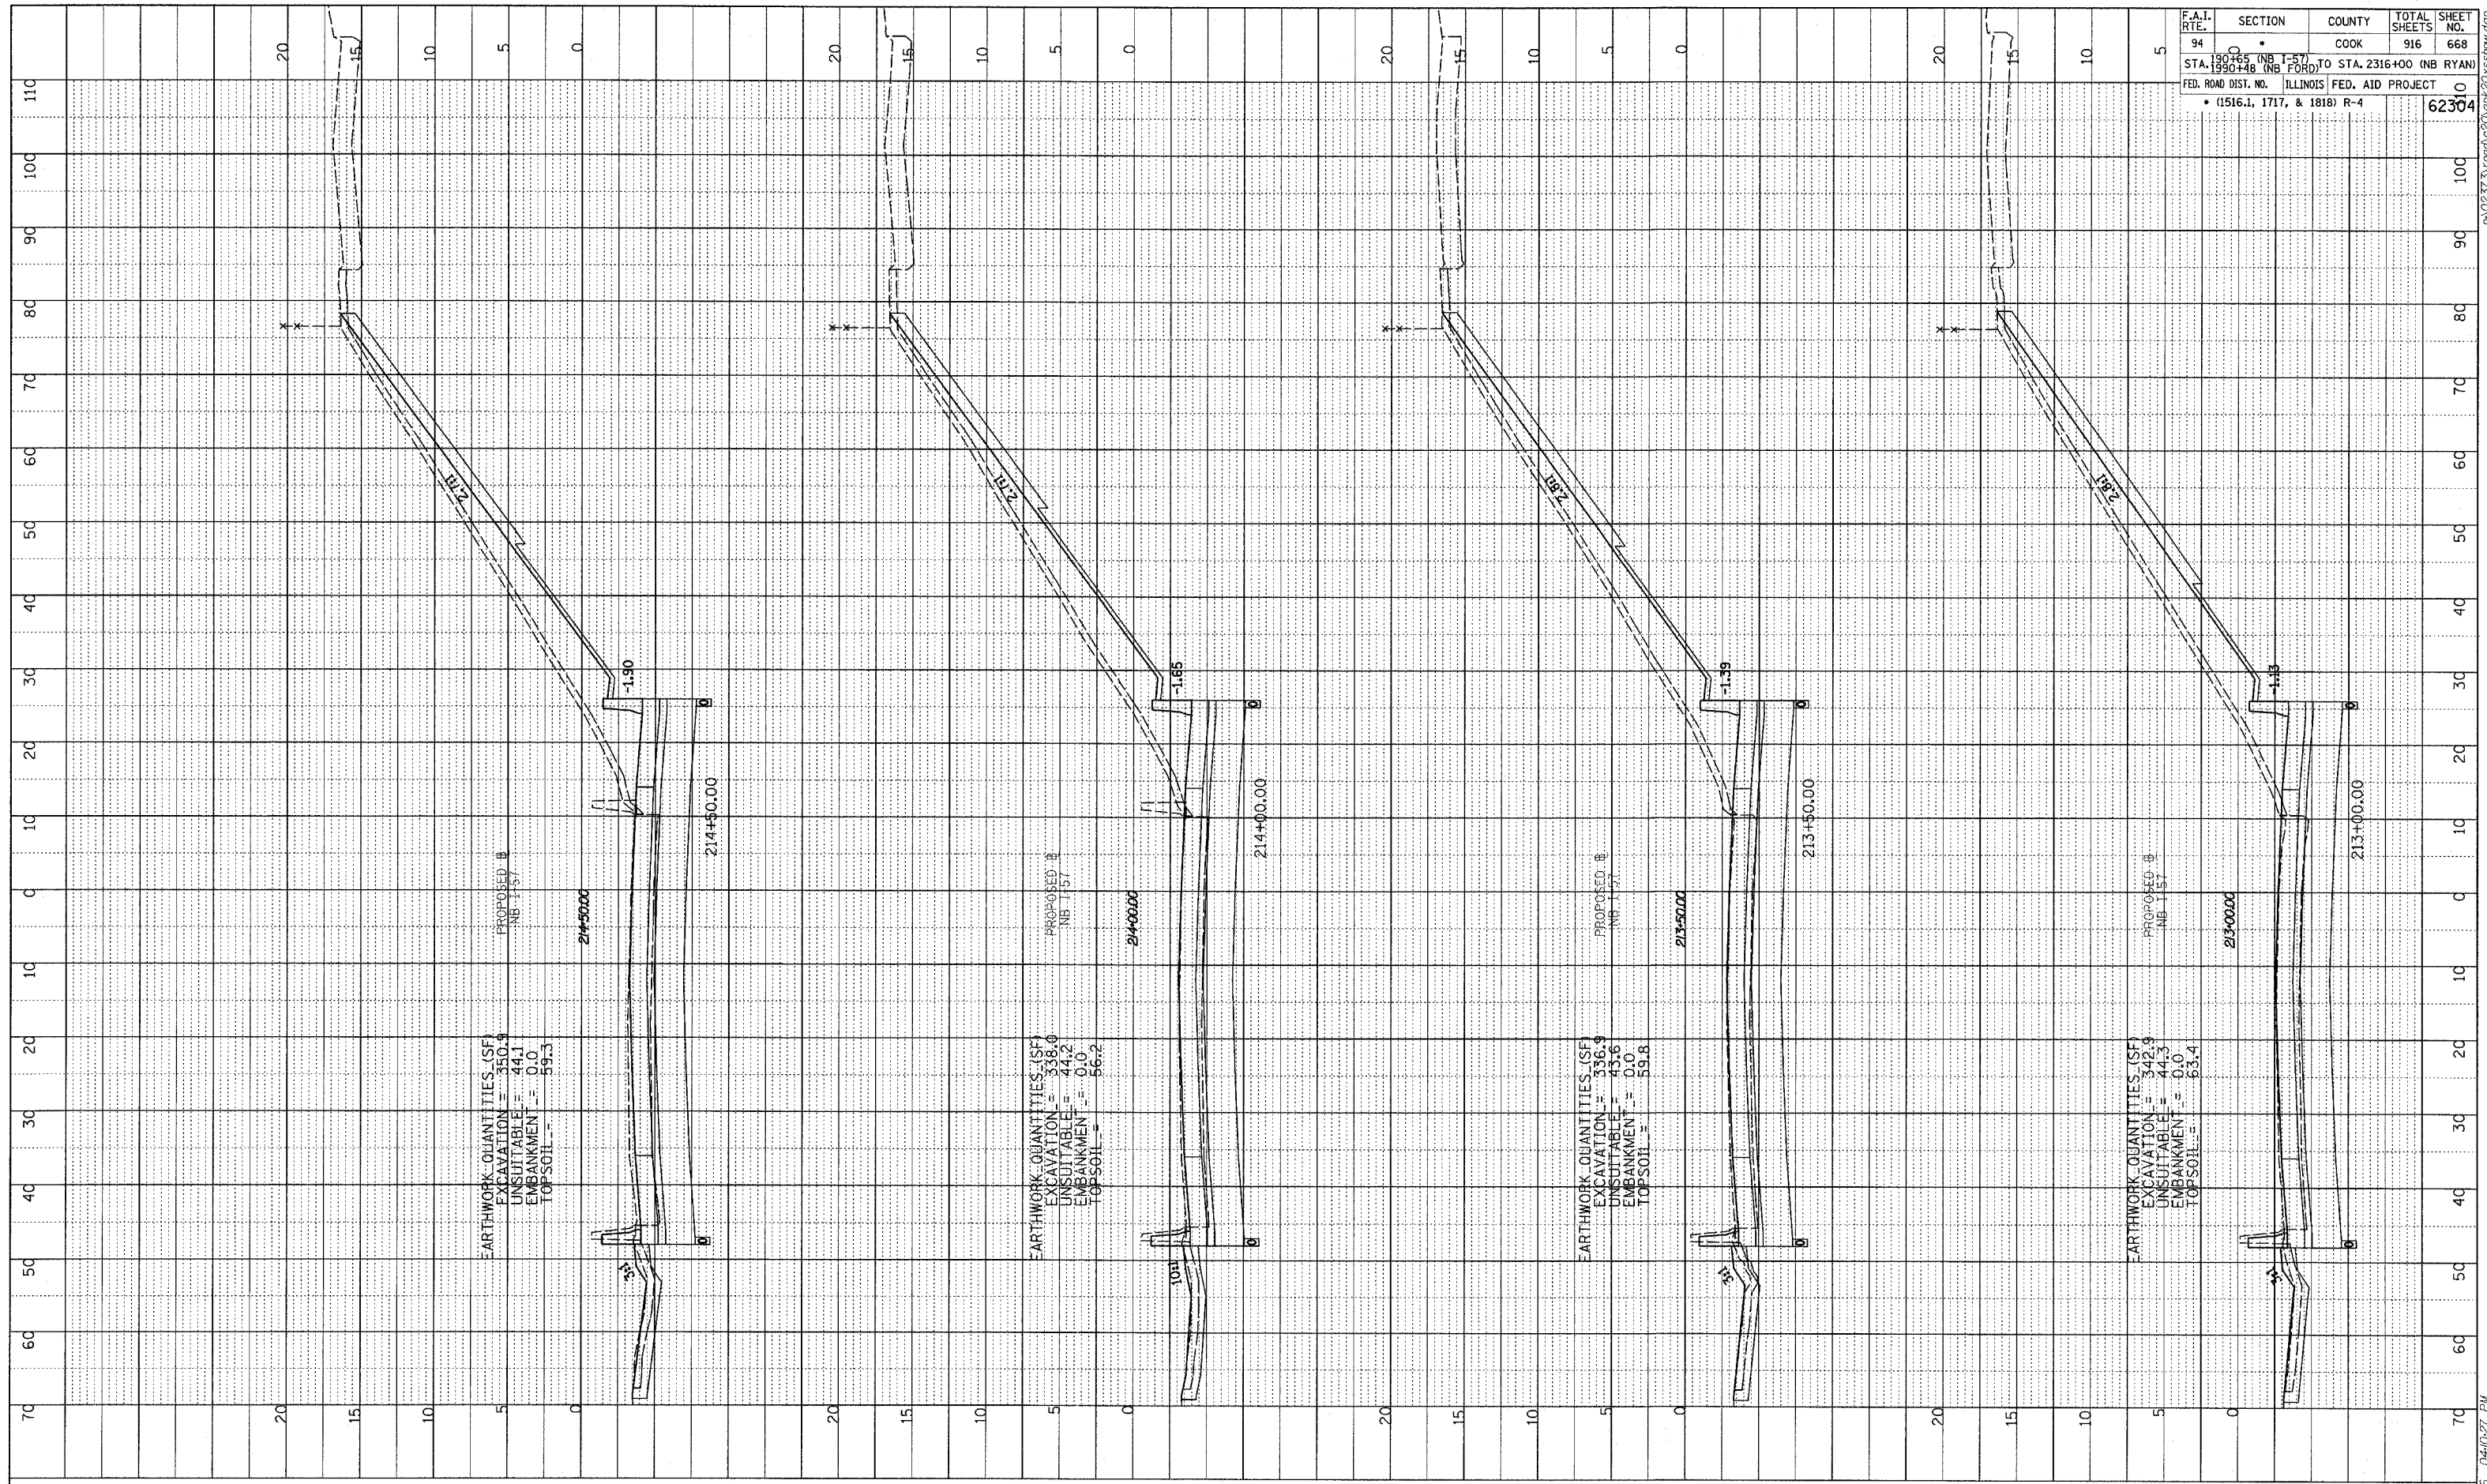

TYLIN INTERNATIONAL

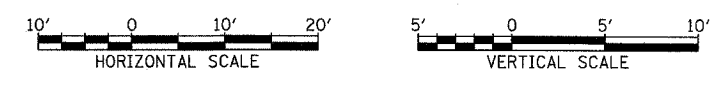

NORTHBOUND I-57
 STA. 213+00 TO STA. 214+50

03/03/2006 04:02:27 PM