


PROFILE SUBMITTED BY: _____ DATE: _____
 GRADES CHECKED BY: _____
 NOTE BOOK NO. _____
 BY: _____
 DATE: _____

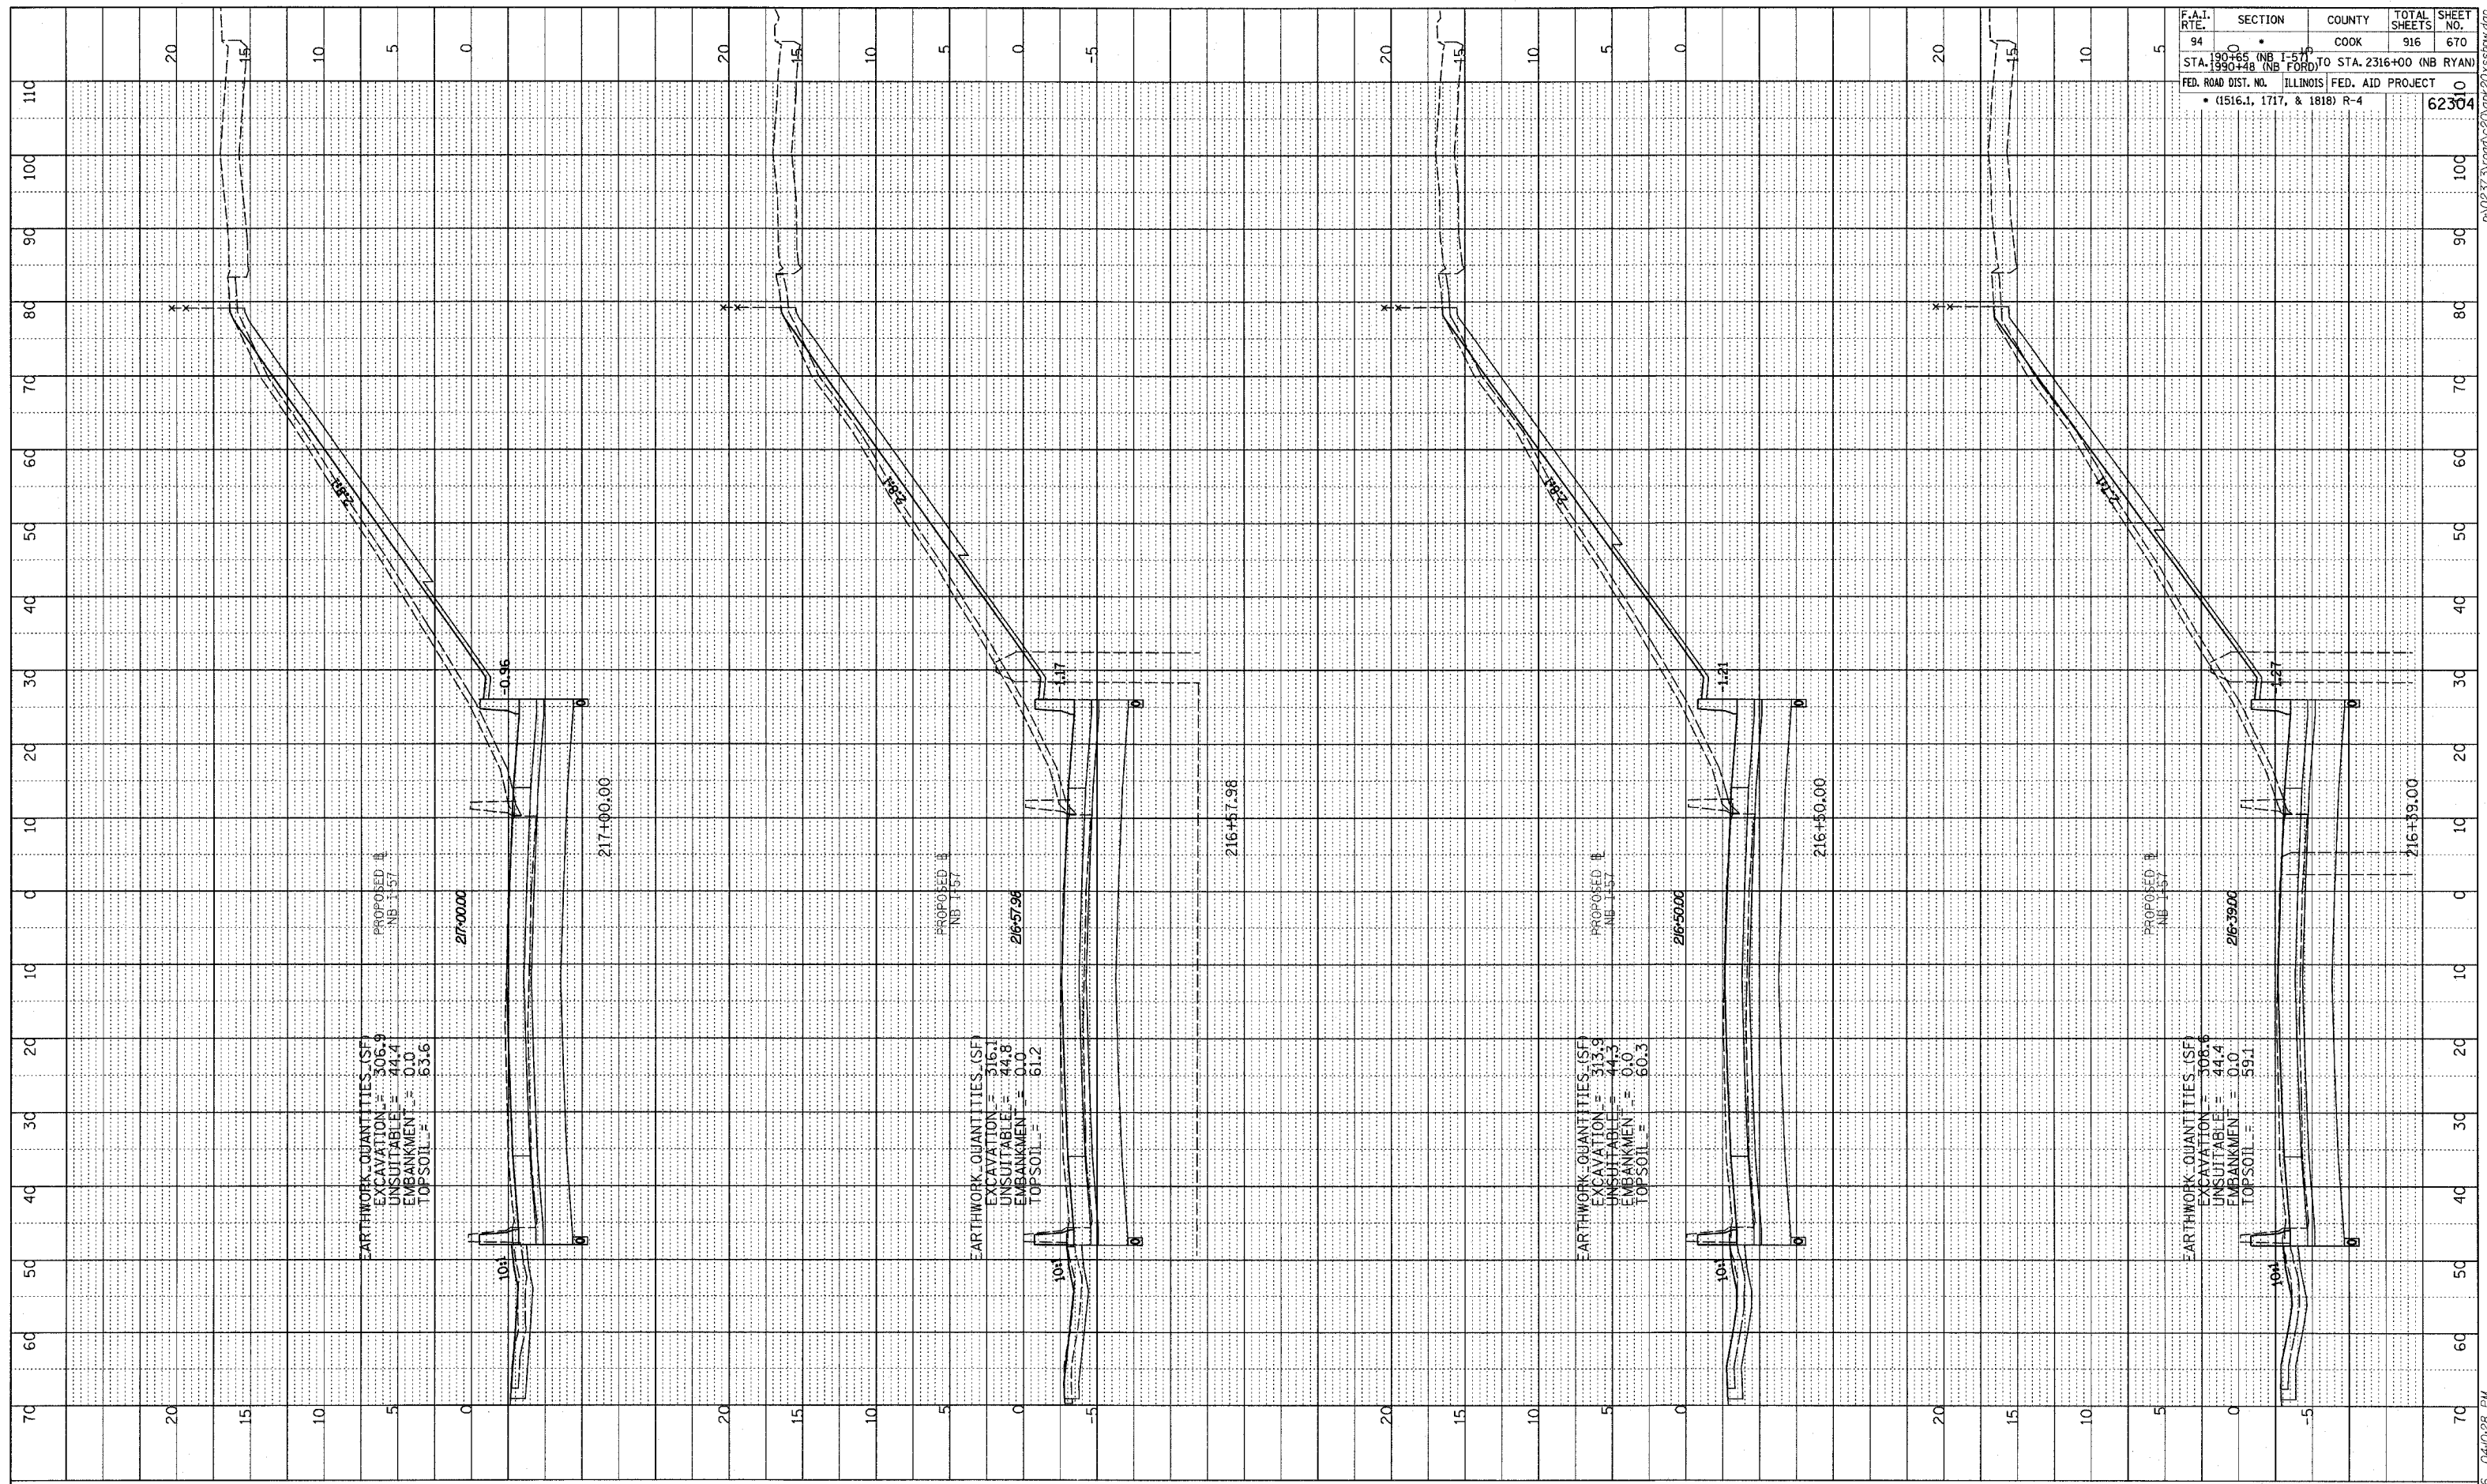

EARTHWORK QUANTITIES (SF)
 EXCAVATION = 306.6
 UNSUITABLE = 44.4
 EMBANKMENT = 0.0
 TOP SOIL = 63.6


EARTHWORK QUANTITIES (SF)
 EXCAVATION = 316.1
 UNSUITABLE = 44.8
 EMBANKMENT = 0.0
 TOP SOIL = 61.2

EARTHWORK QUANTITIES (SF)
 EXCAVATION = 513.9
 UNSUITABLE = 44.3
 EMBANKMENT = 0.0
 TOP SOIL = 60.3

EARTHWORK QUANTITIES (SF)
 EXCAVATION = 308.6
 UNSUITABLE = 44.4
 EMBANKMENT = 0.0
 TOP SOIL = 59.1

F.A.I. RTE.	SECTION	COUNTY	TOTAL SHEETS	SHEET NO.
94	0	COOK	916	670
STA. 190+00 (NB I-57) TO STA. 2316+00 (NB RYAN) STA. 190+48 (NB FORD)				
FED. ROAD DIST. NO. ILLINOIS FED. AID PROJECT • (1516.1, 1717, & 1818) R-4				
				62304

TYLIN INTERNATIONAL

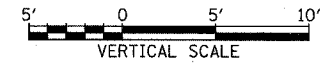

NORTHBOUND I-57
 STA. 216+39 TO STA. 217+00

03/03/2006 04:02:28 PM