

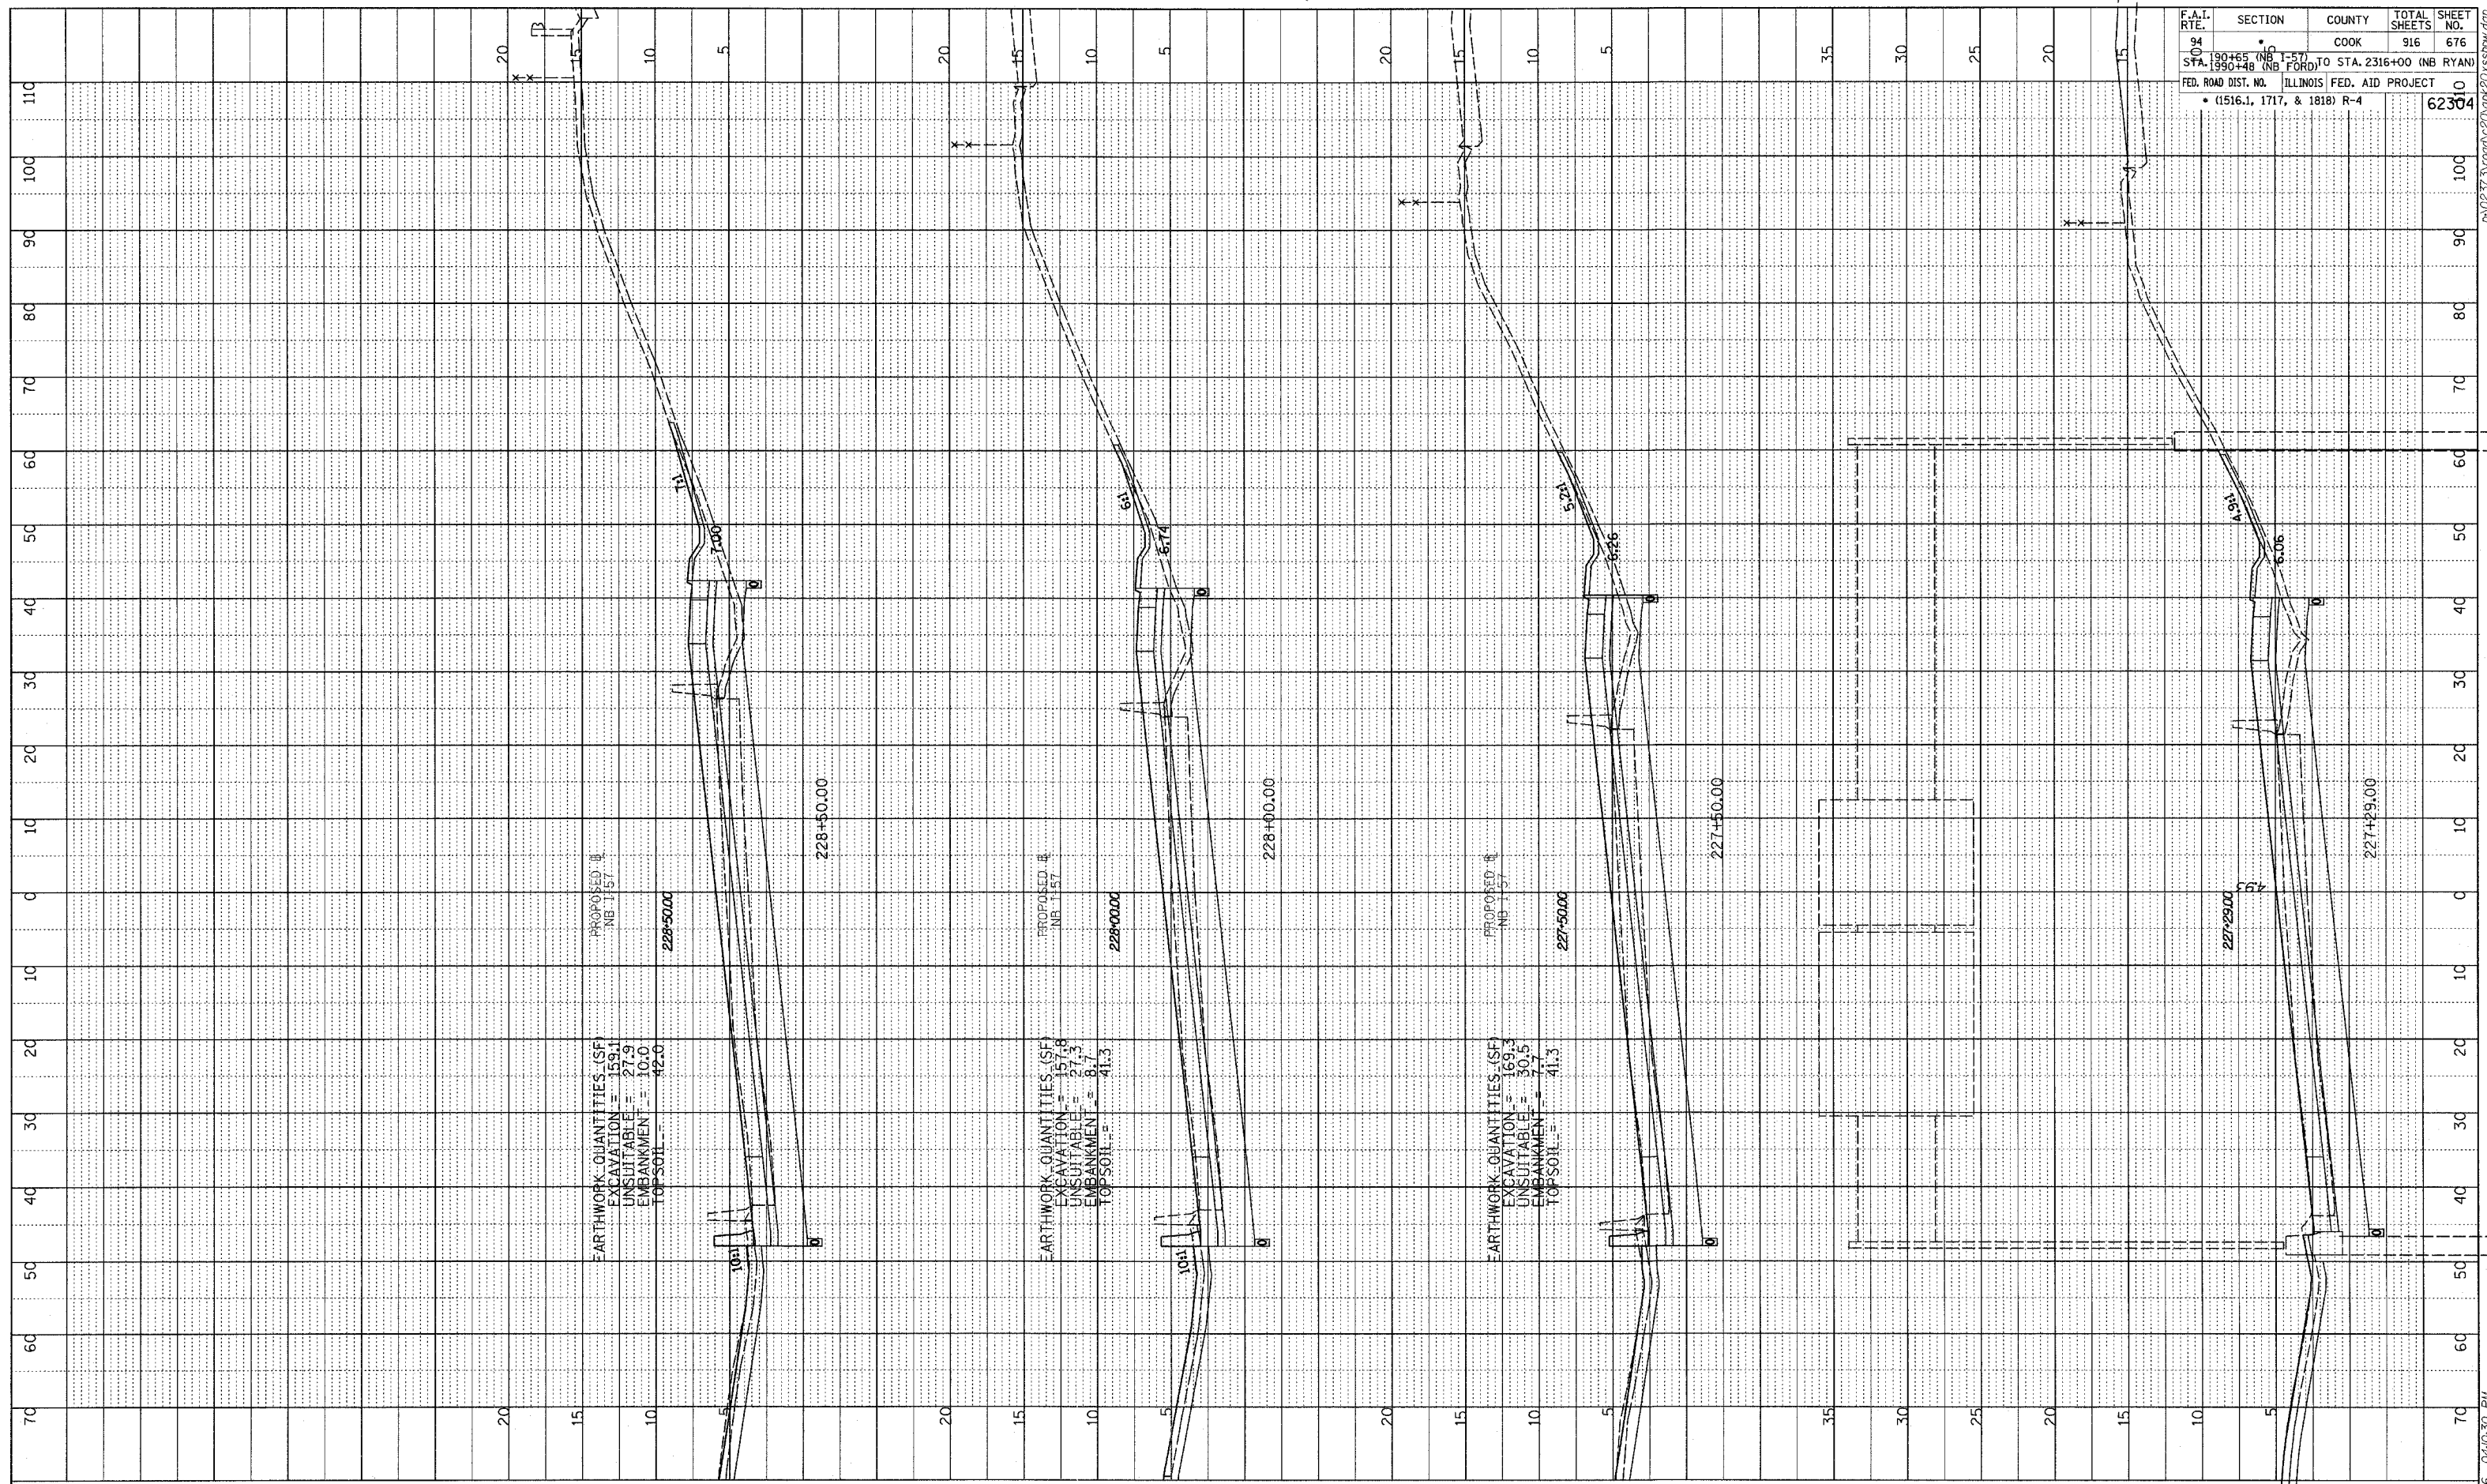


PROFILE SURVEYED _____ DATE _____
 GRADES CHECKED _____
 B.M. NOTED _____
 STRUCTURE NOTATIONS CHRD _____
 NO. _____

F.A.I. RTE.	SECTION	COUNTY	TOTAL SHEETS	SHEET NO.
94	190+45 (NB I-57) TO STA. 2316+00 (NB RYAN)	COOK	916	676
00	STA. 190+48 (NB FORD) TO STA. 2316+00 (NB RYAN)	ILLINOIS FED. AID PROJECT		
	(1516.1, 1717, & 1818) R-4			62304

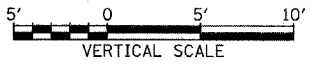

TYLIN INTERNATIONAL

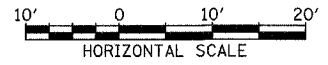

NORTHBOUND I-57
 STA. 227+29 TO STA. 228+50

03/03/2006 04:40:30 PM