


PROFILE SUBMITTED BY: _____ DATE: _____
 GRADES CHECKED BY: _____
 B.M. NOTED BY: _____
 NO. OF REVISIONS: _____



F.A.I. RTE.	SECTION	COUNTY	TOTAL SHEETS	SHEET NO.
190+65 (NB I-57) TO STA. 2316+00 (NB RYAN)	COOK	916	679	62304
FED. ROAD DIST. NO. ILLINOIS FED. AID PROJECT (1516.1, 1717, & 1818) R-4				

TYLIN INTERNATIONAL

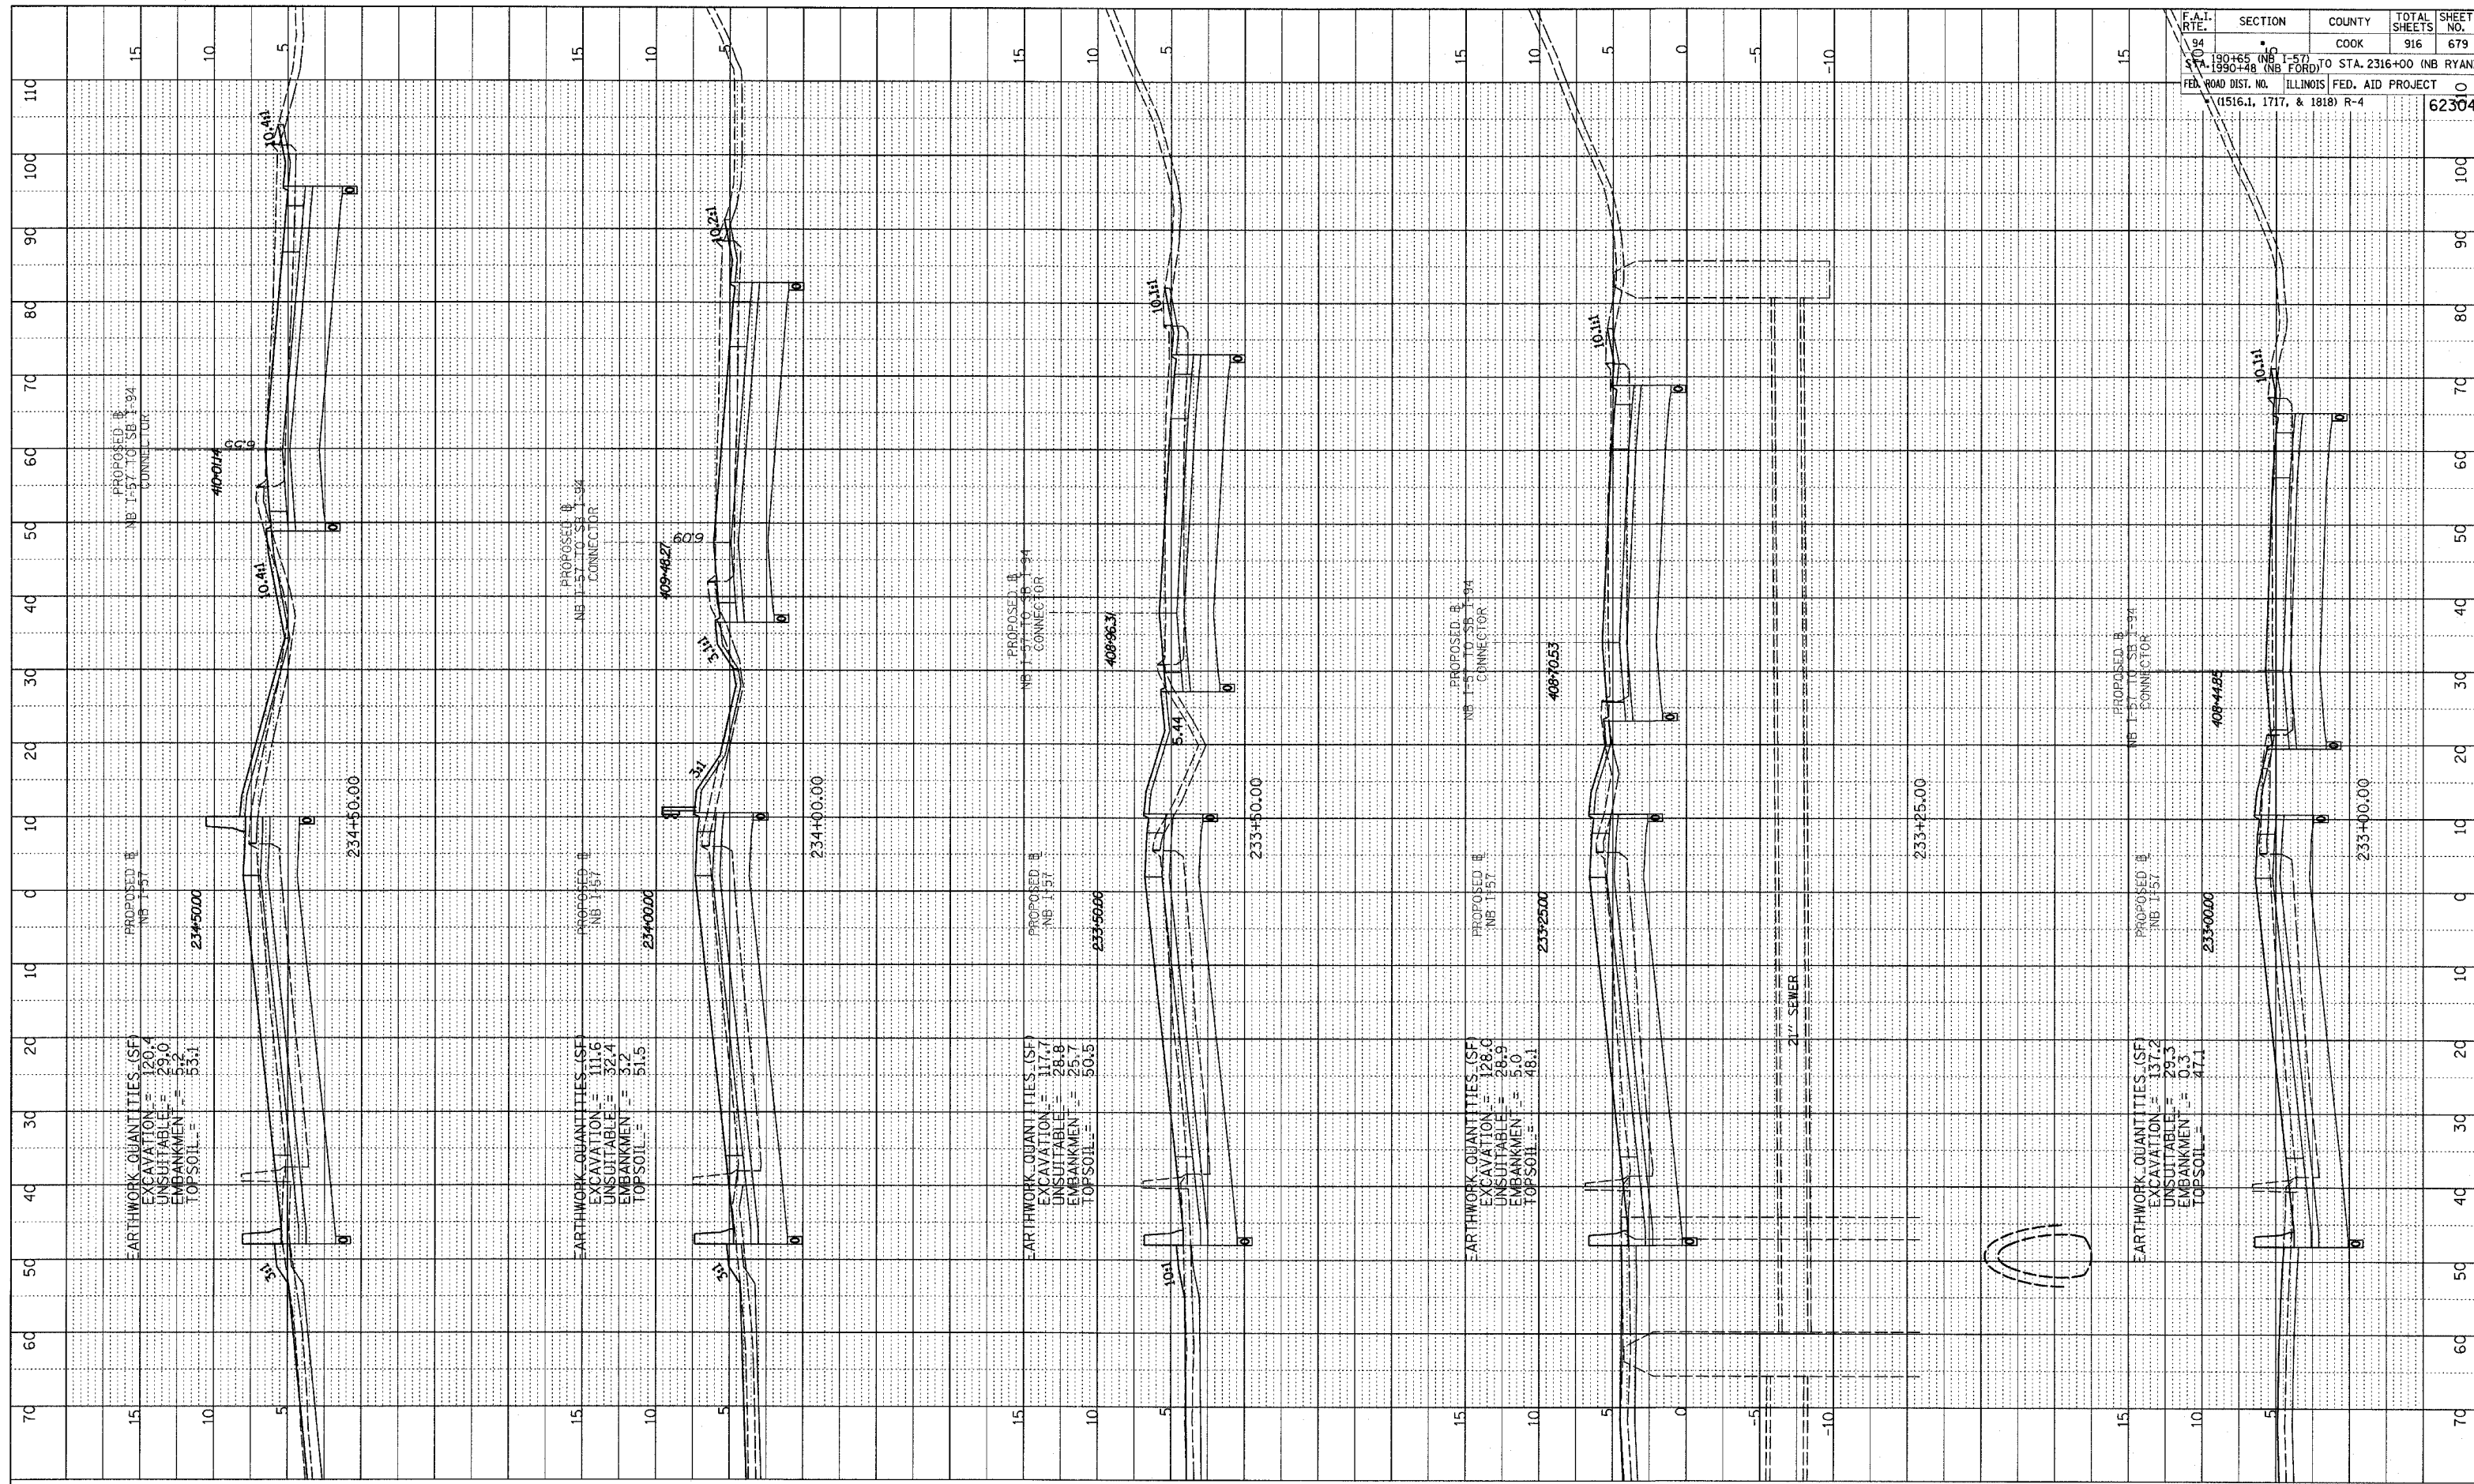

NORTHBOUND I-57
 STA. 233+00 TO STA. 234+00

03/03/2005 04:40:32 PM