



PLUP: ILL. SURVEYED  
 GRADES CHECKED  
 NOTE BOOK  
 E.M. NOTED  
 NO. STRUCTURE NOTATIONS ON/NO

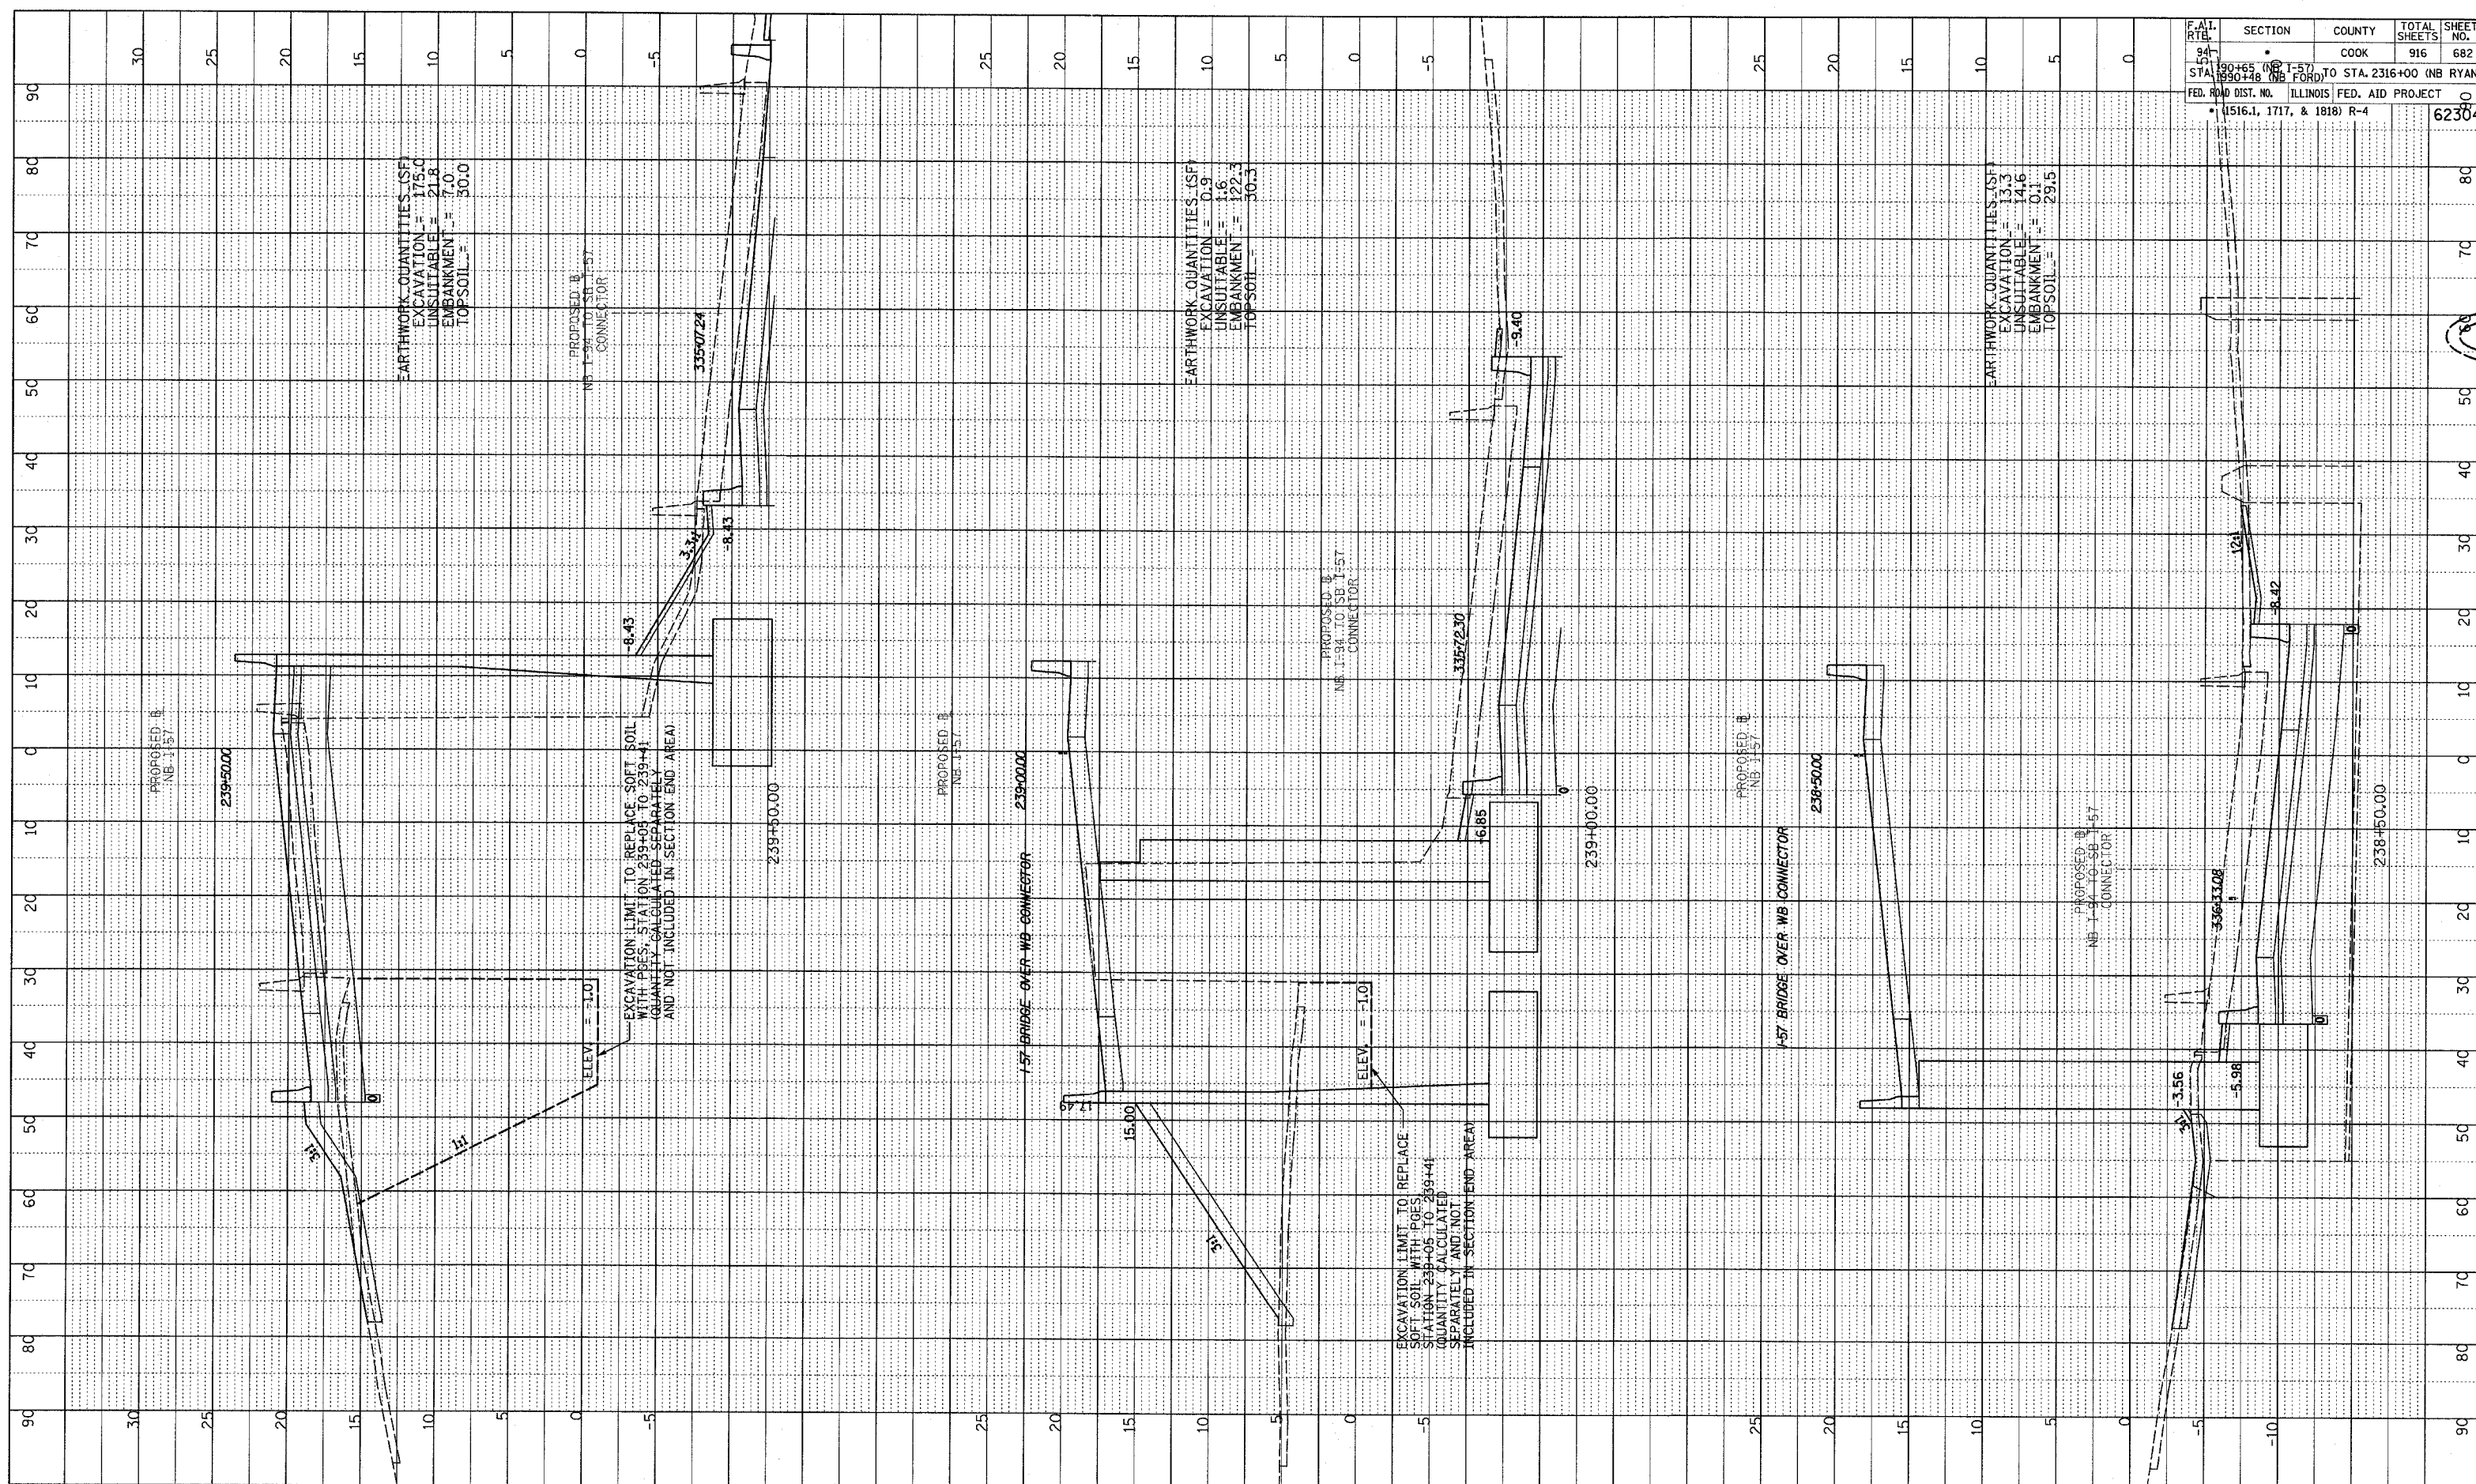

F.A.I. RTB.	SECTION	COUNTY	TOTAL SHEETS	SHEET NO.
54	190+65 (NB 1-57) TO STA. 2316+00 (NB RYAN)	COOK	916	682
54	190+65 (NB 1-57) TO STA. 2316+00 (NB RYAN)	COOK	916	682
FED. ROAD DIST. NO. ILLINOIS FED. AID PROJECT				
1516.1, 1717, & 1818 R-4				

TYLIN INTERNATIONAL

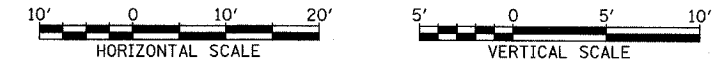

NORTHBOUND I-57  
 STA. 238+50 TO STA. 239+50

03/17/2006 04:29:49 PM P:\02373\Food\020\wpk20\ssr157.dgn