

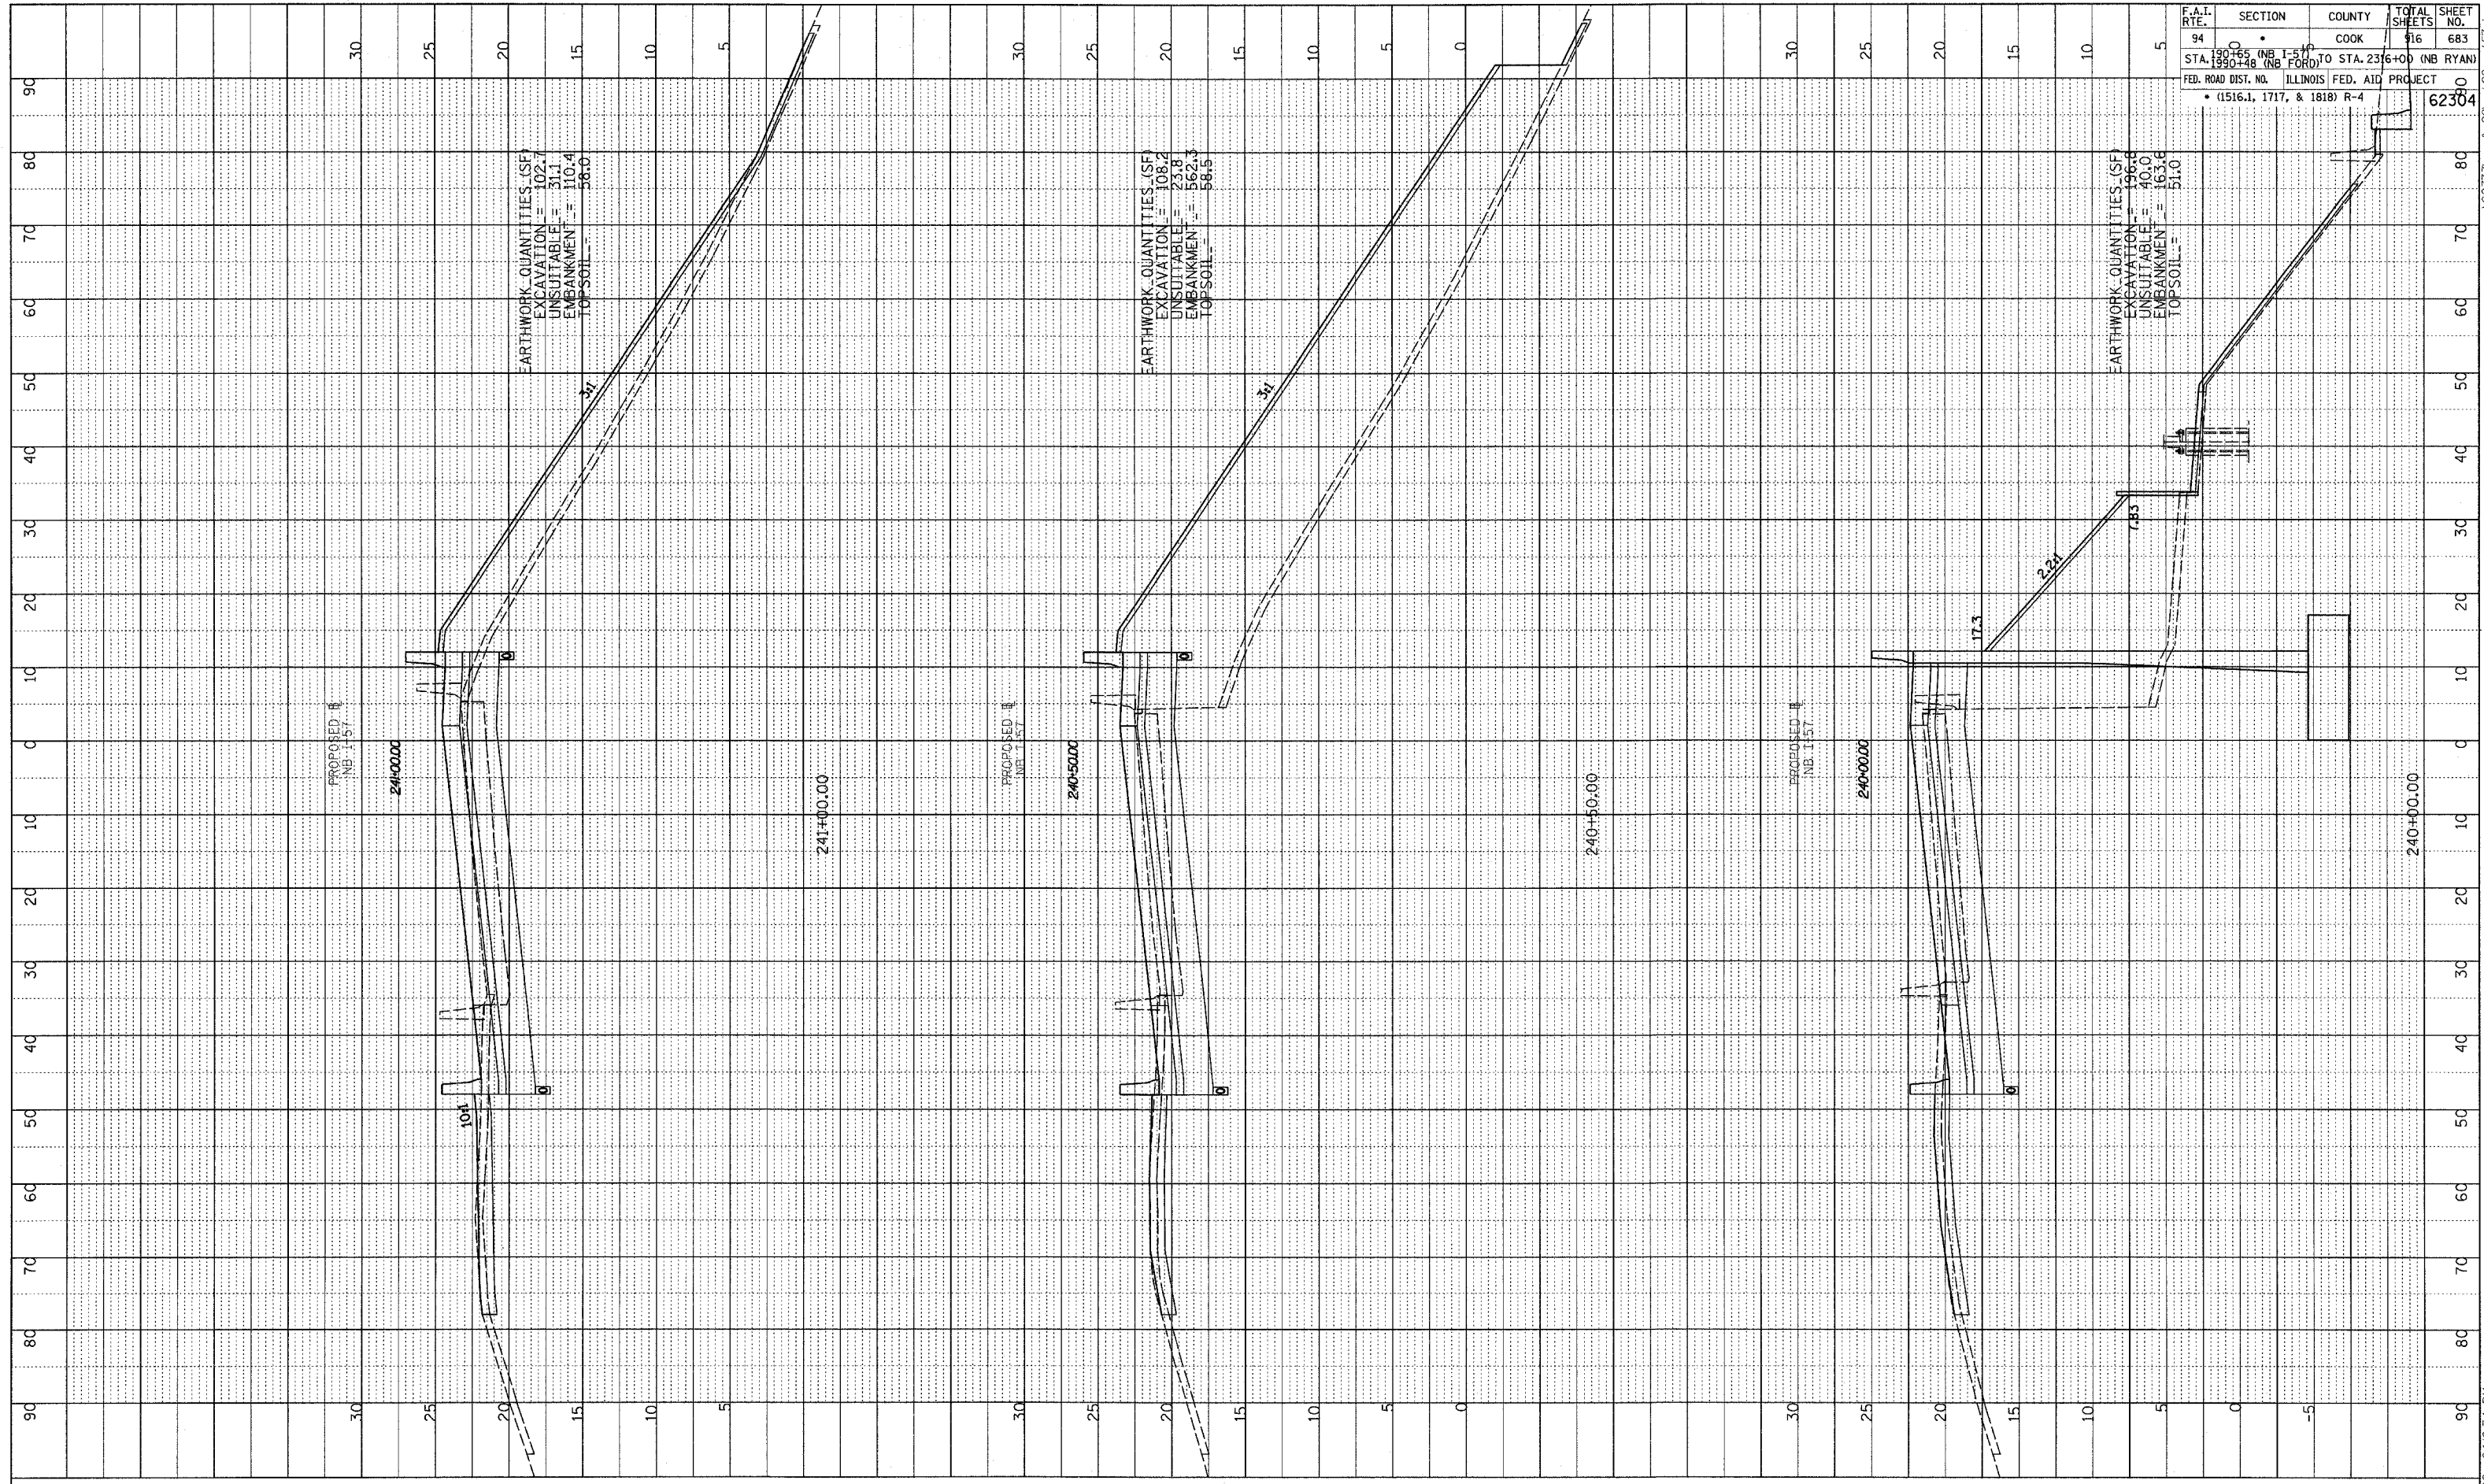


PROFILE
 SURVEYED
 PLOTTED
 NOTE BOOK
 NO. _____
 STRUCTURE NOTATION CHWD
 BY _____ DATE _____
 GRADINGS CHECKED
 STRUCTURE NOTATION CHWD

F.A.I. RTE.	SECTION	COUNTY	TOTAL SHEETS	SHEET NO.
94	130+00	COOK	916	683
STA. 1390+48 (NB FORD) TO STA. 2316+00 (NB RYAN)				
FED. ROAD DIST. NO. ILLINOIS FED. AID PROJECT				
• (1516.1, 1717, & 1818) R-4				
				62304

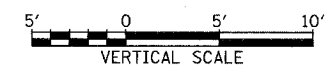

TYLIN INTERNATIONAL

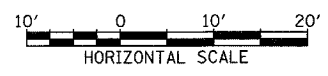

NORTHBOUND I-57
 STA. 240+00 TO STA. 241+00

03/03/2006 04:03:34 PM
 P:\0237\3\road\20\gmk\20\kss\957.dgn