



PROFILE SUBMITTED BY DATE
 PLOTTED BY
 GRADES CHECKED
 STRUCTURE NOTATIONS CHD
 NO.

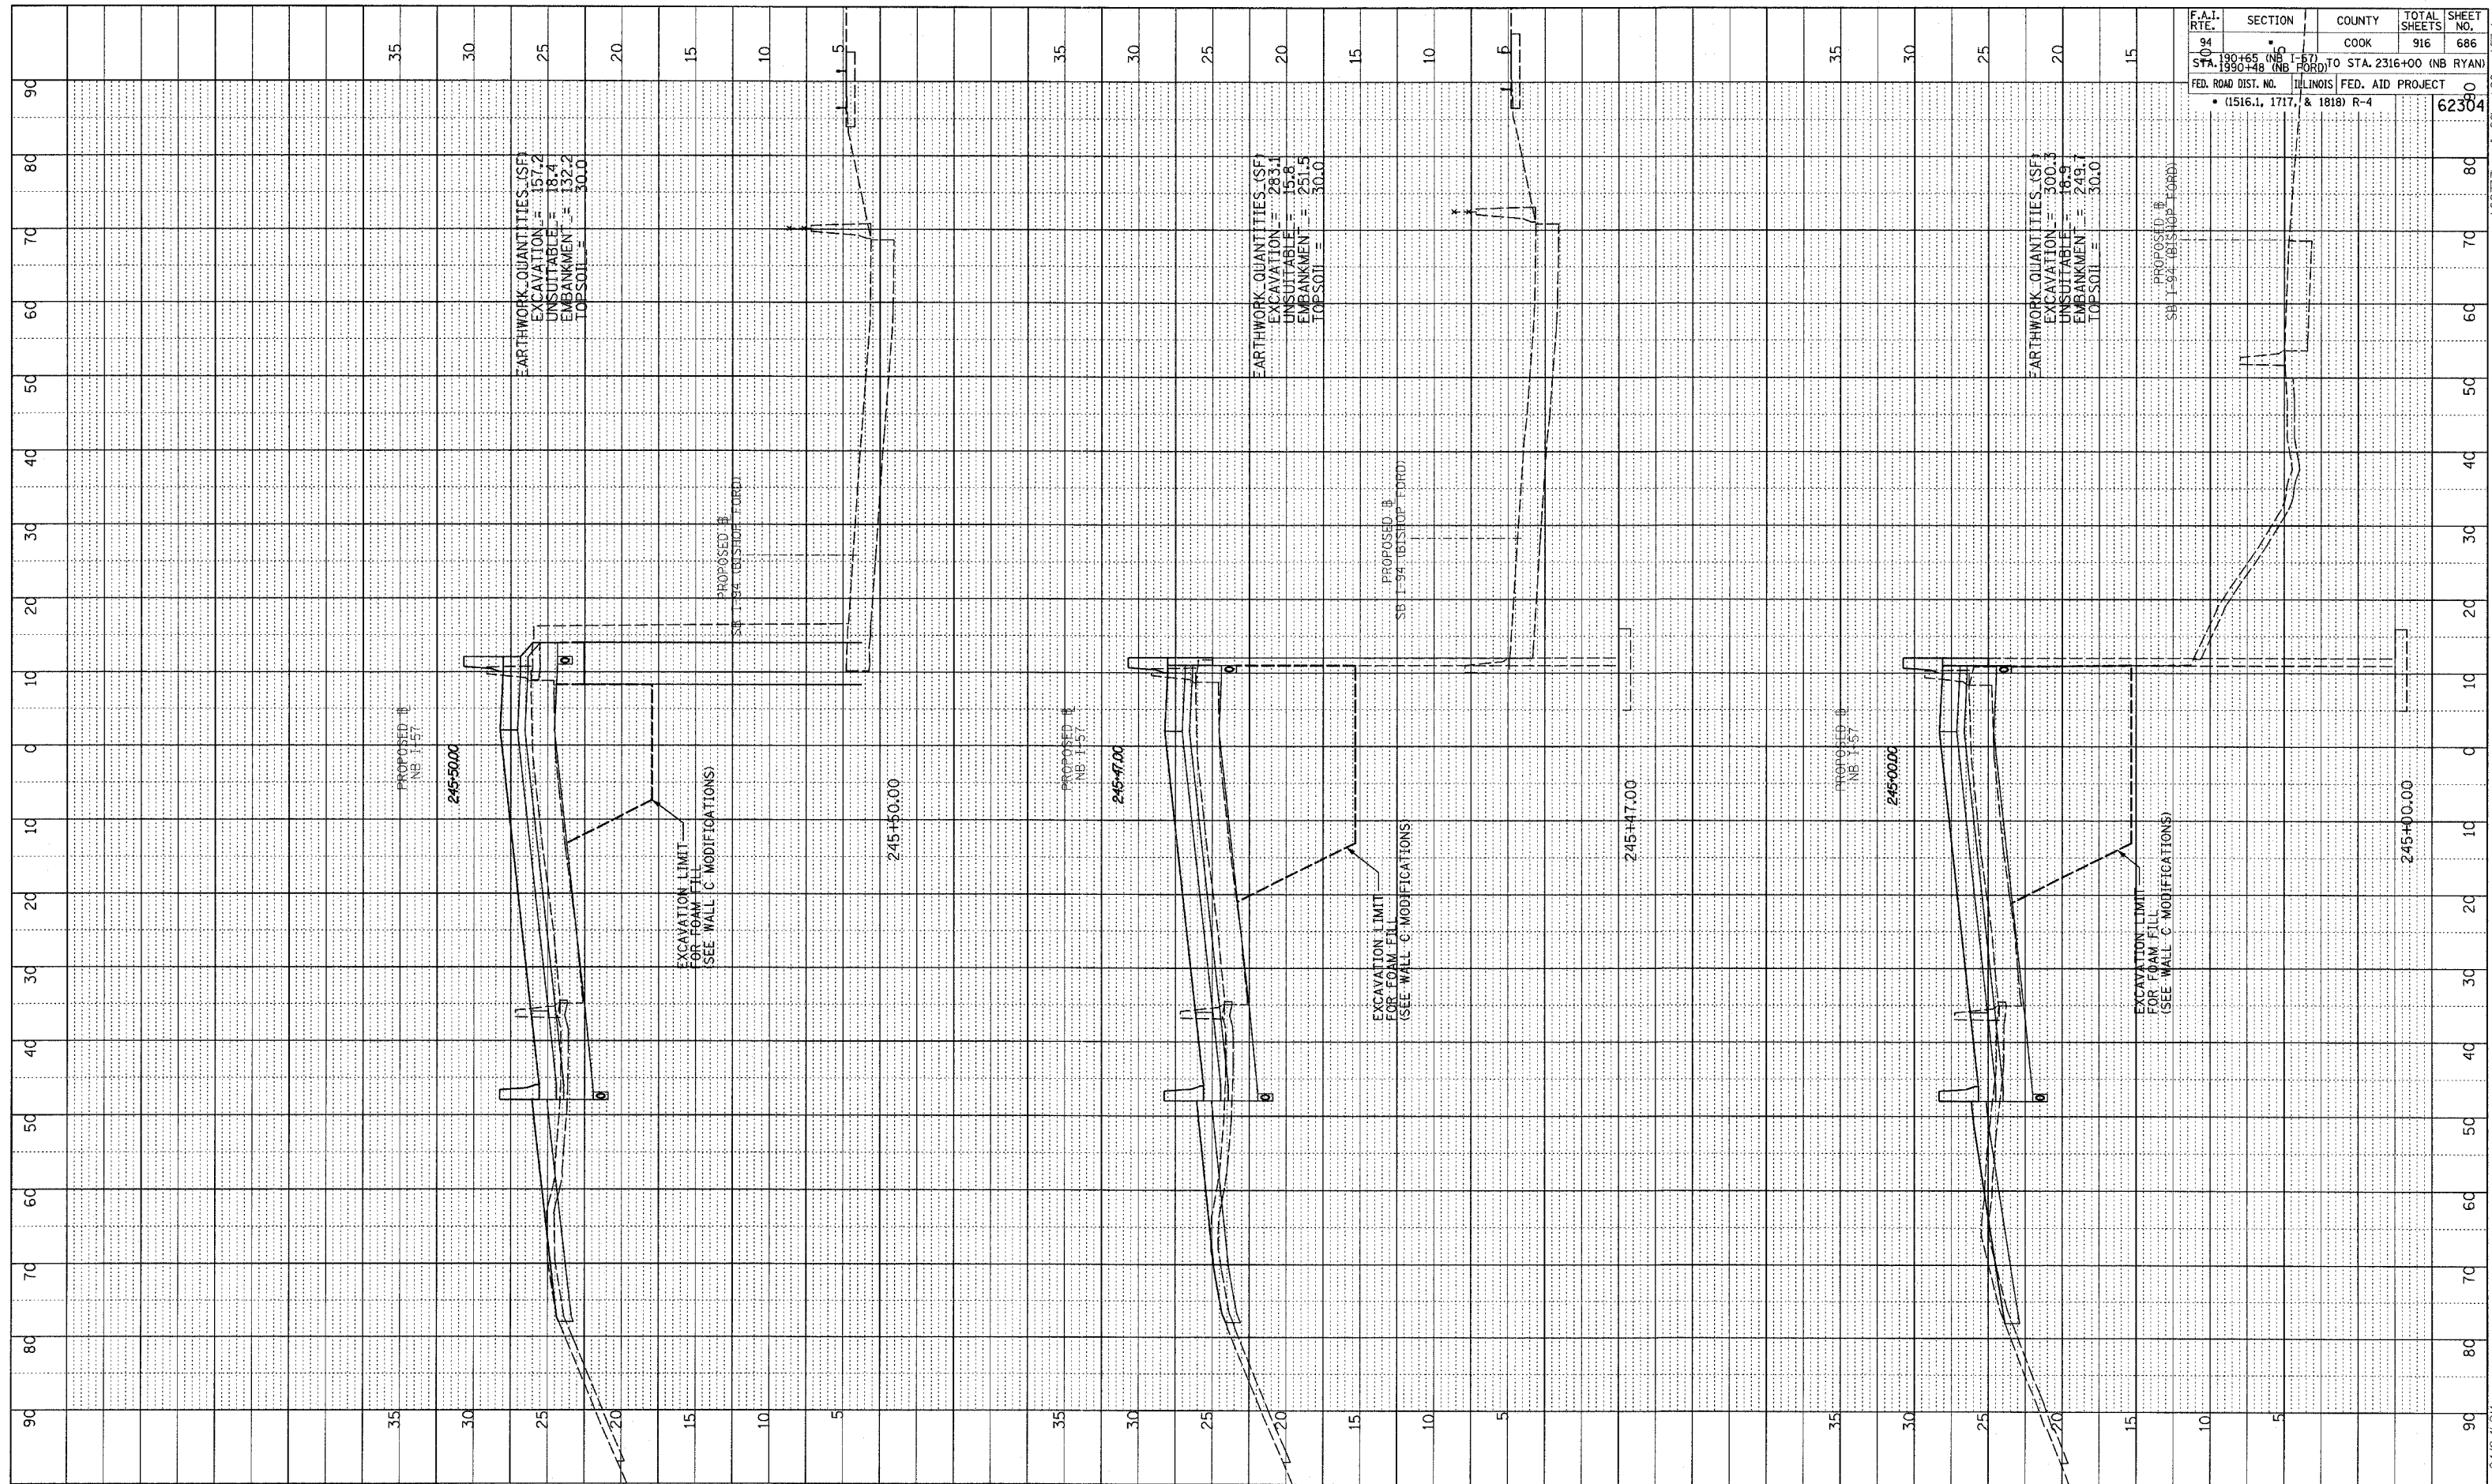

F.A.I. RTE.	SECTION	COUNTY	TOTAL SHEETS	SHEET NO.
94	190+65 TO 231+57 (NB FORD)	COOK	916	686
STA. 190+48	TO STA. 2316+00 (NB RYAN)			
FED. ROAD DIST. NO. ILLINOIS FED. AID PROJECT				
• (1516.1, 1717, & 1818) R-4				

TYLIN INTERNATIONAL

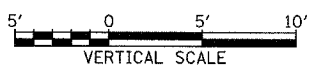

NORTHBOUND I-57
 STA. 245+00 TO STA. 245+50

03/03/2006 04:04:11 PM P:\027\3\road\c20\gpk20\asht7.dgn