



DATE	BY
PROFILE SURVEYED	
NOTE BOOK GRADES CHECKED	
E.M. NOTED	
STRUCTURE NOTATIONS OK	
NO.	

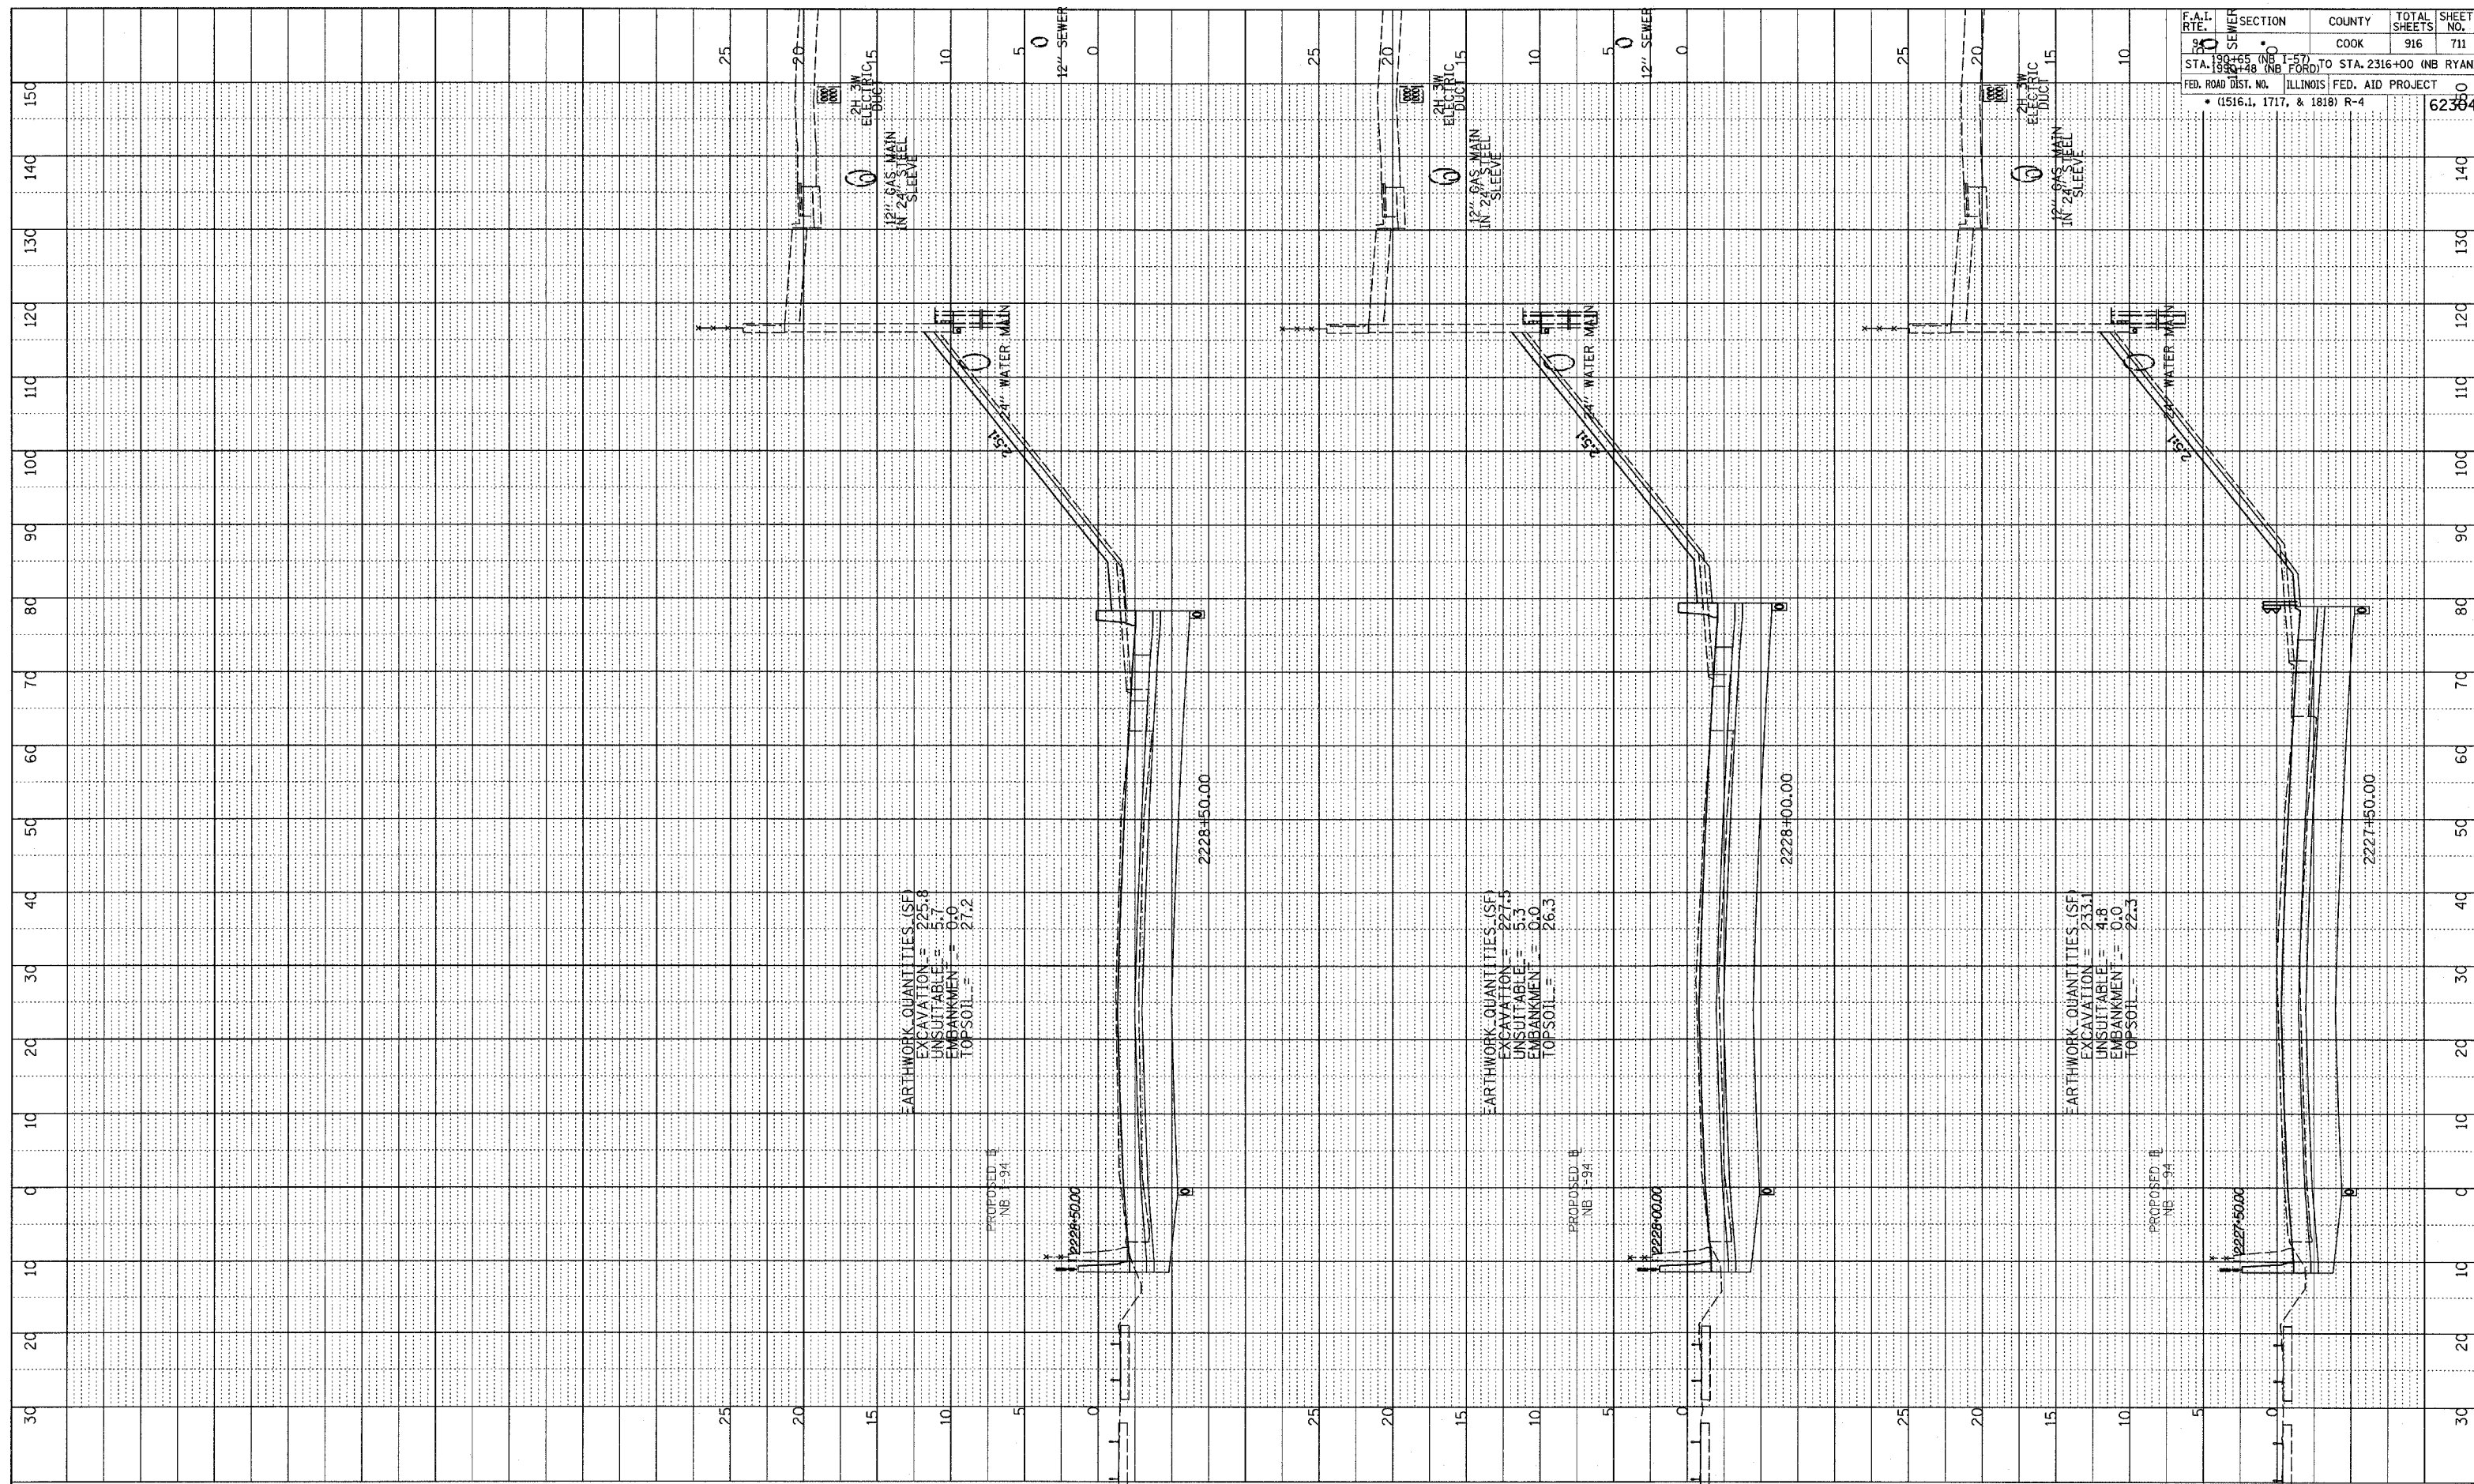

F.A.I. RTE.	SECTION	COUNTY	TOTAL SHEETS	SHEET NO.
94	SEWER	COOK	916	711
STA. 2227+50 (NB I-94)	TO STA. 2316+00 (NB RYAN)			
ILLINOIS FED. AID PROJECT				
• (1516.1, 1717, & 1818) R-4				

TYLIN INTERNATIONAL

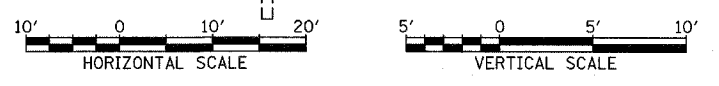

NORTHBOUND I-94 (DAN RYAN EXPWY)
STA. 2227+50 TO STA. 2228+50

03/03/2006 04:10:58 PM