



PROFILE SURVEYED _____ DATE _____
 NOTE BOOK GRADES CHECKED _____
 NO. _____ BY _____
 DATE _____
 NO. _____ BY _____
 DATE _____

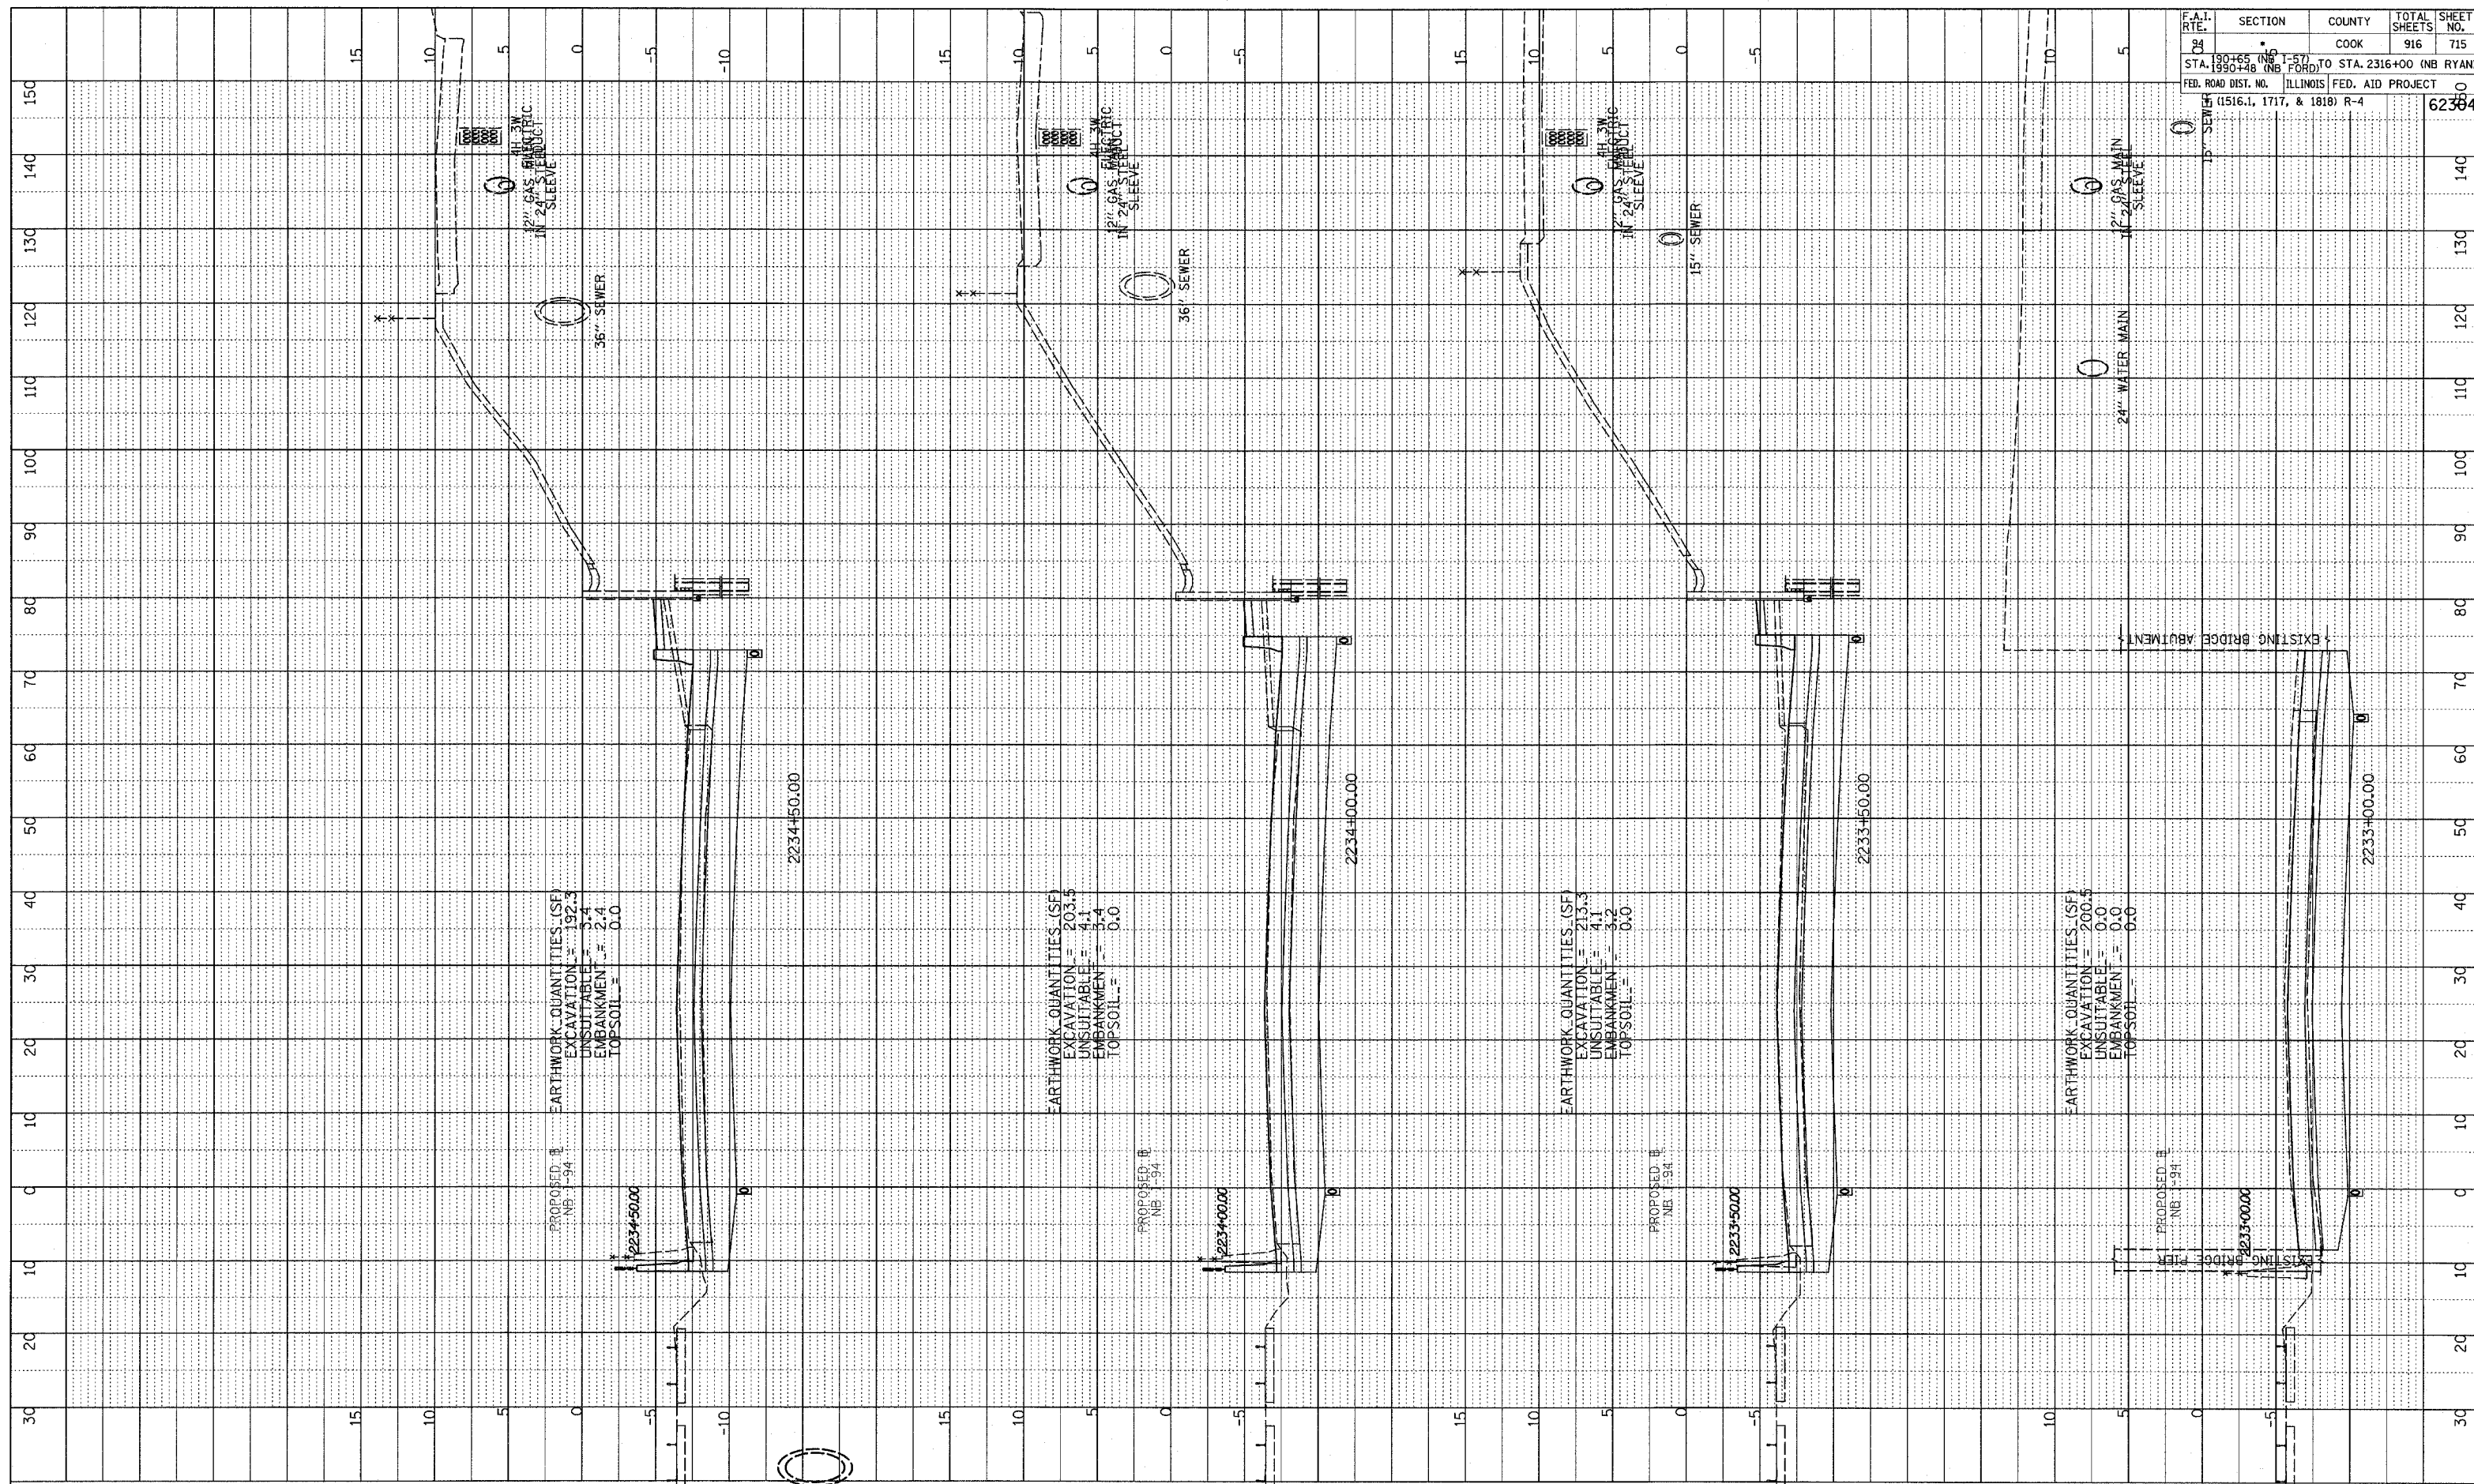

F.A.I. RTE.	SECTION	COUNTY	TOTAL SHEETS	SHEET NO.
84	190+65 (NB I-57) TO STA. 2316+00 (NB RYAN)	COOK	916	715
	STA. 1990+48 (NB FORD) TO STA. 2316+00 (NB RYAN)			
	FED. ROAD DIST. NO. ILLINOIS FED. AID PROJECT			62360
	(1516.1, 1717, & 1818) R-4			

TYLIN INTERNATIONAL

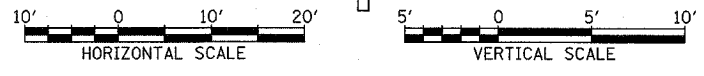

NORTHBOUND I-94 (DAN RYAN EXPWY)
 STA. 2233+00 TO STA. 2234+50

03/03/2006 04:400 PM