



PROFILE SURVEYED _____ DATE _____
 BT
 GRADES CHECKED _____
 NOTE BOOK _____
 NO. _____
 STRUCTURE NOTATION CHAD

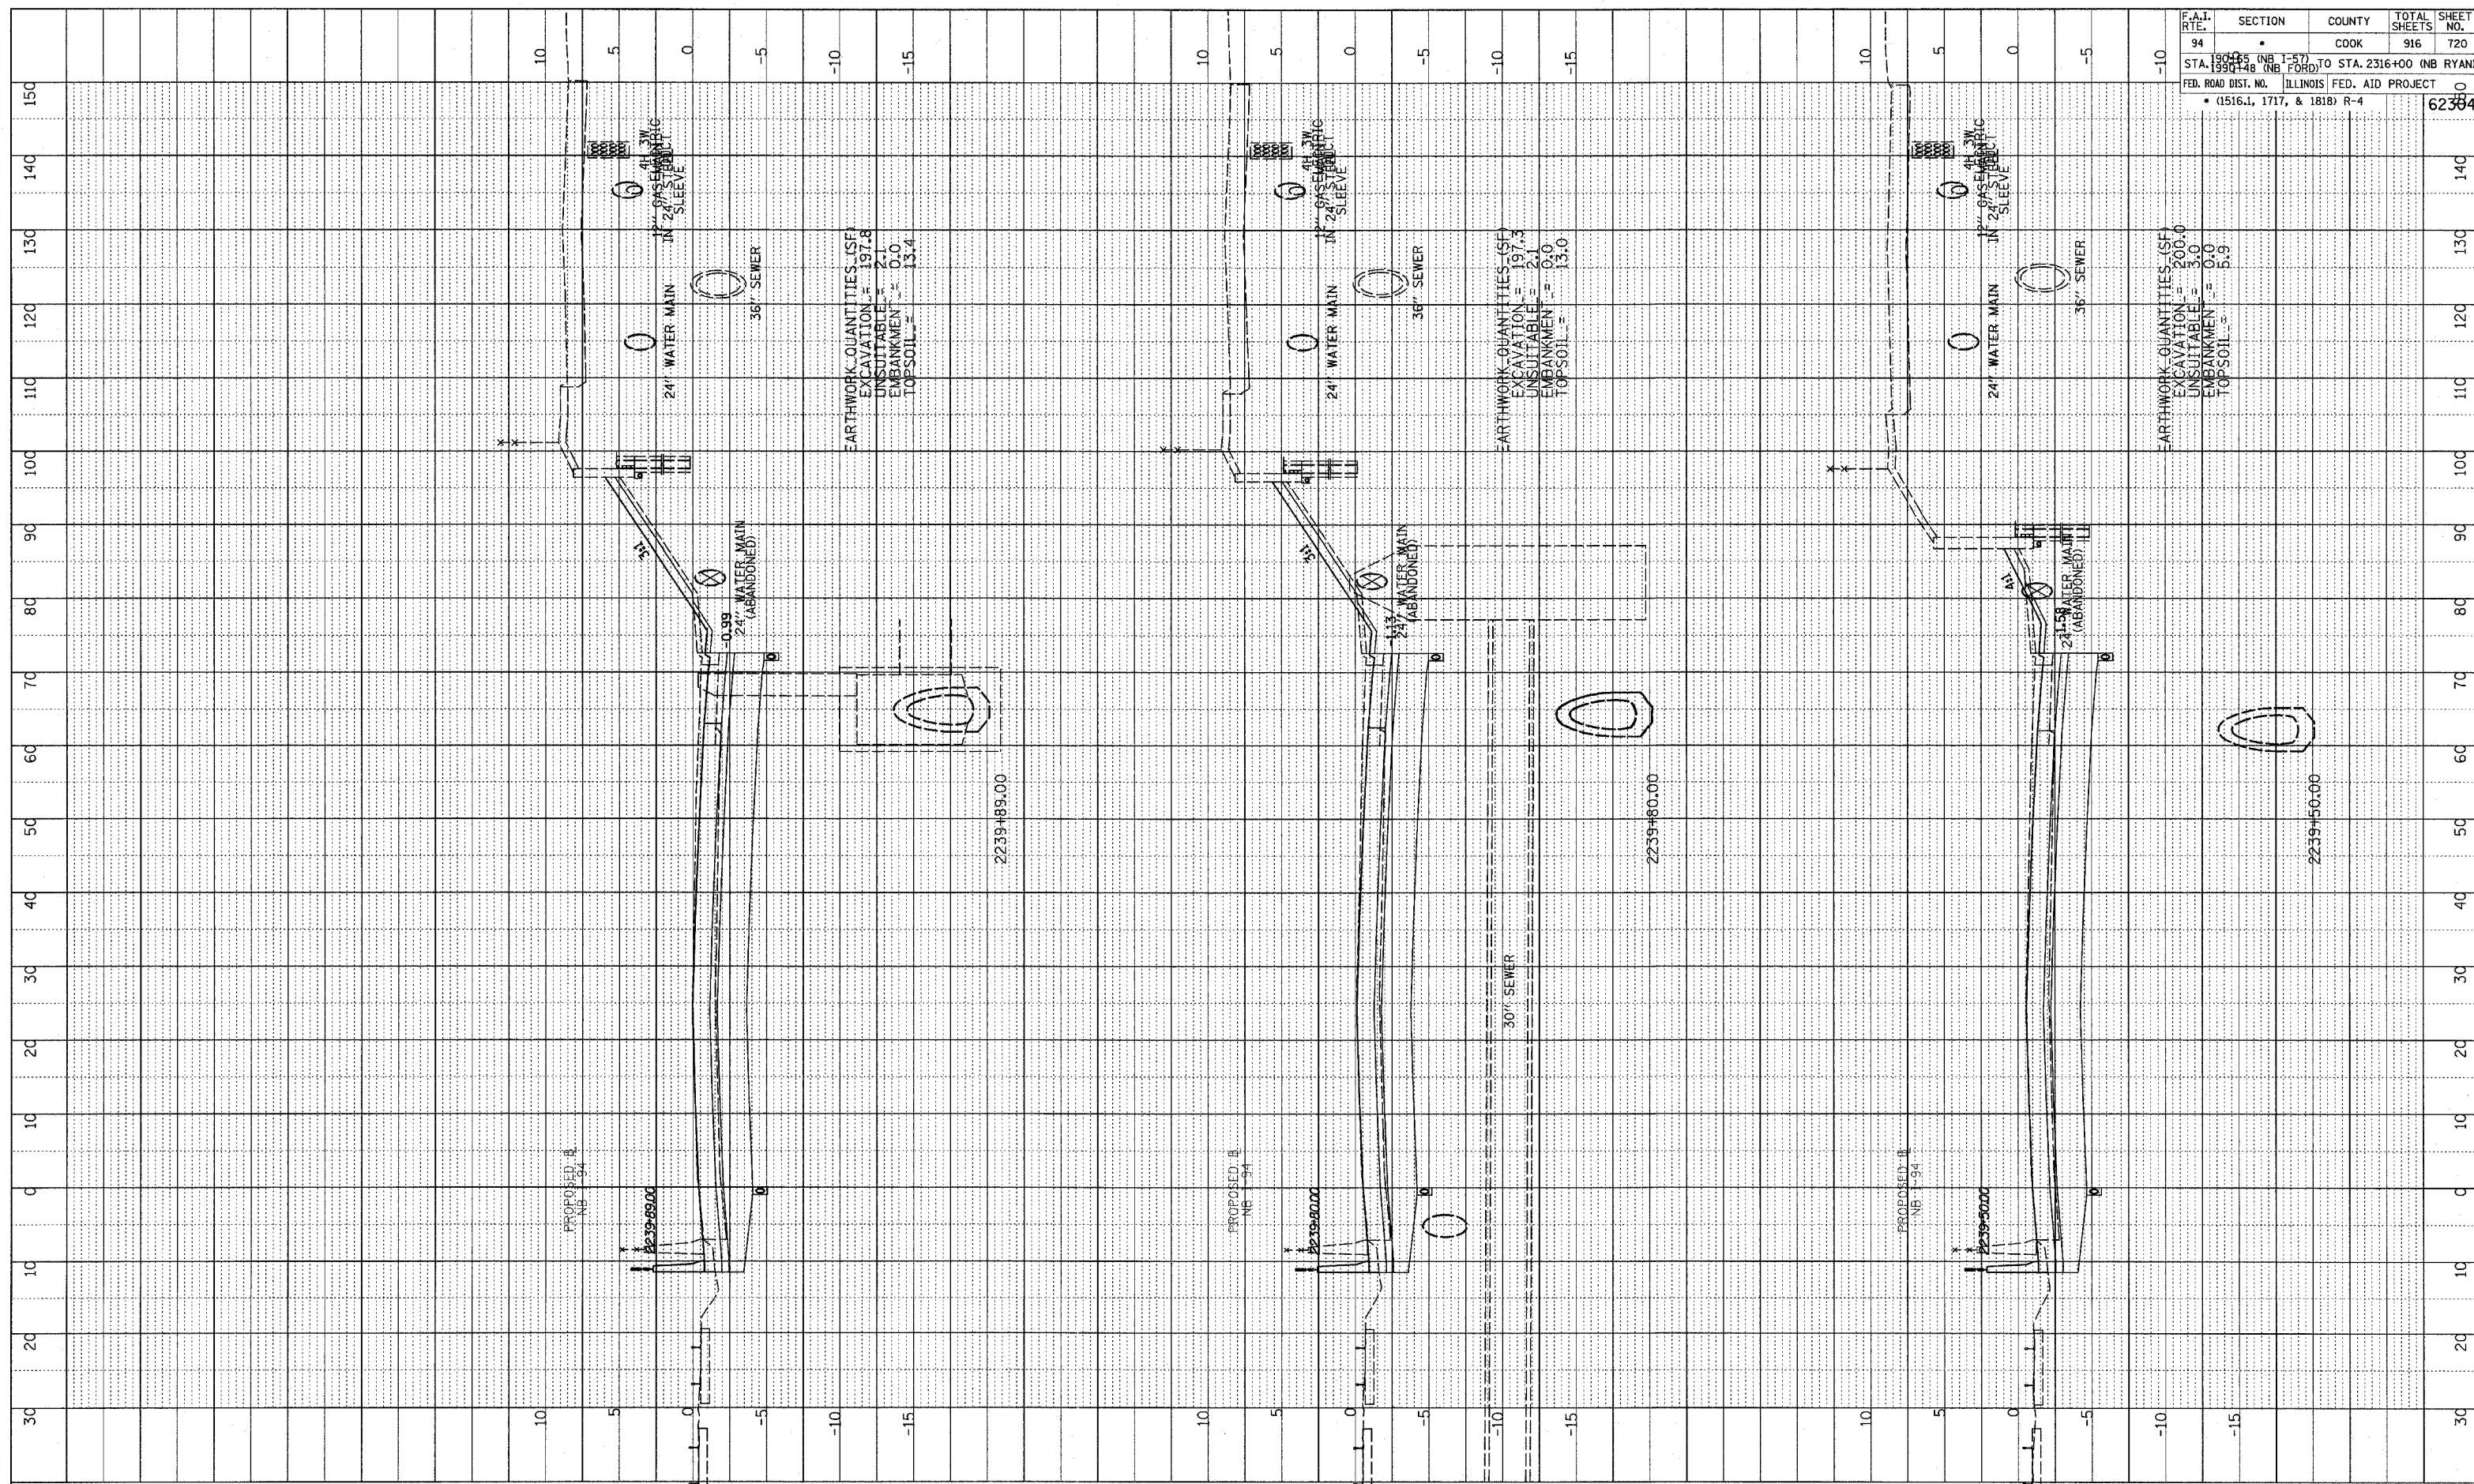

F.A.I. RTE.	SECTION	COUNTY	TOTAL SHEETS	SHEET NO.
94	19046 (NB I-57) TO STA. 2316+00 (NB RYAN)	COOK	916	720
STA. 19046 (NB I-57) TO STA. 2316+00 (NB RYAN) FED. ROAD DIST. NO. ILLINOIS FED. AID PROJECT • (1516.1, 1717, & 1818) R-4				
				62384

TYLIN INTERNATIONAL

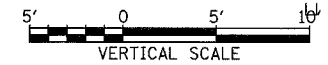

NORTHBOUND I-94 (DAN RYAN EXPWY)
 STA. 2239+50 TO STA. 2239+89

03/03/2006 04:40:05 PM