

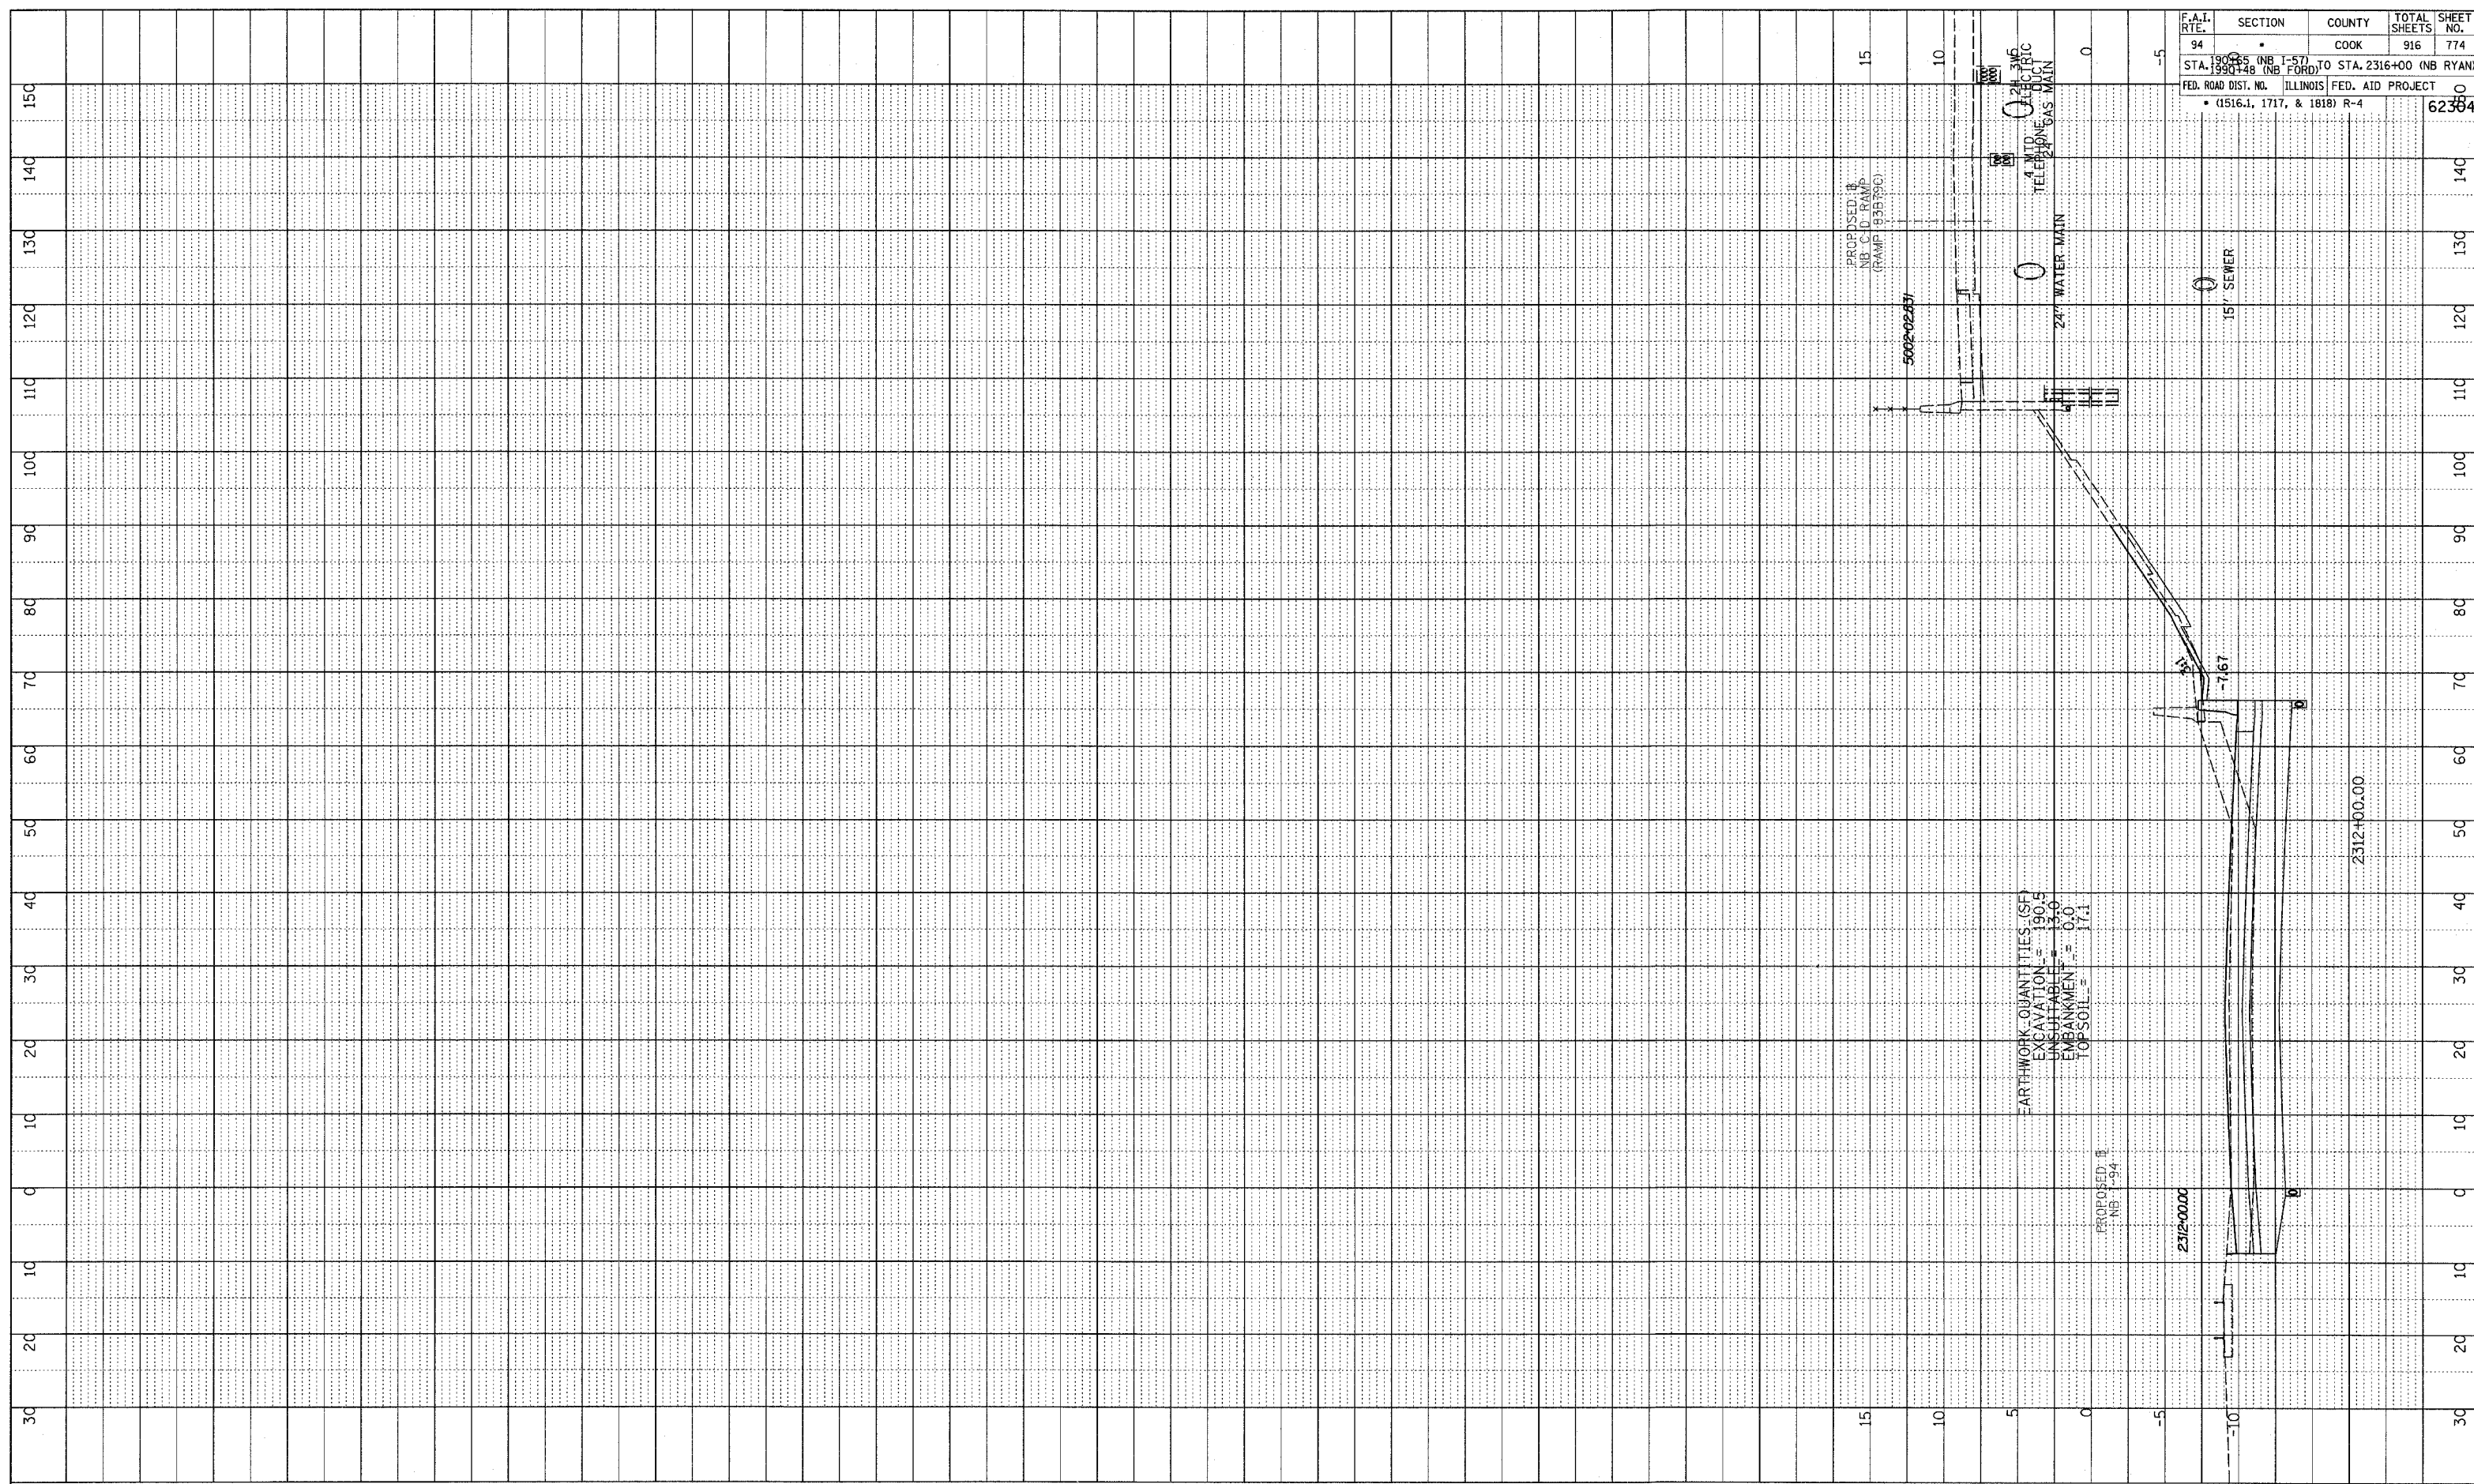


DATE	BY
PROFILE SURVEYED NOTE BOOK GRADES CHECKED NO. FIELD NOTES STRUCTURE NOTATIONS CHNG	

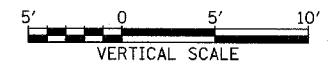

F.A.I. RTE.	SECTION	COUNTY	TOTAL SHEETS	SHEET NO.
94		COOK	916	774
STA. 190+00 (NB I-57) TO STA. 2316+00 (NB RYAN) STA. 190+48 (NB FORD)				
FED. ROAD DIST. NO. ILLINOIS FED. AID PROJECT • (1516.1, 1717, & 1818) R-4				
				62784

TYLIN INTERNATIONAL

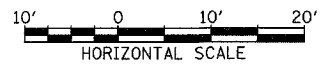

NORTHBOUND I-94 (DAN RYAN EXPWY)  
 STA. 2312+00 TO STA. 2312+00

03/03/2006 04:48:54 PM