


PROFILE SURVEYED  
 GRADES CHECKED  
 DATE NOTED  
 BY: \_\_\_\_\_  
 DATE: \_\_\_\_\_  
 NOTE BOOK NO. \_\_\_\_\_  
 DATE NOTED \_\_\_\_\_  
 BY: \_\_\_\_\_  
 DATE: \_\_\_\_\_



F.A.I. RTE.	SECTION	COUNTY	TOTAL SHEETS	SHEET NO.
94	15	COOK	916	788
STA. 190+00 TO STA. 2316+00 (NB RYAN) STA. 1990+00 TO STA. 2316+00 (NB FORD)				
FED. ROAD DIST. NO. ILLINOIS FED. AID PROJECT • (1516.1, 1717, & 1818) R-4				

TYLIN INTERNATIONAL

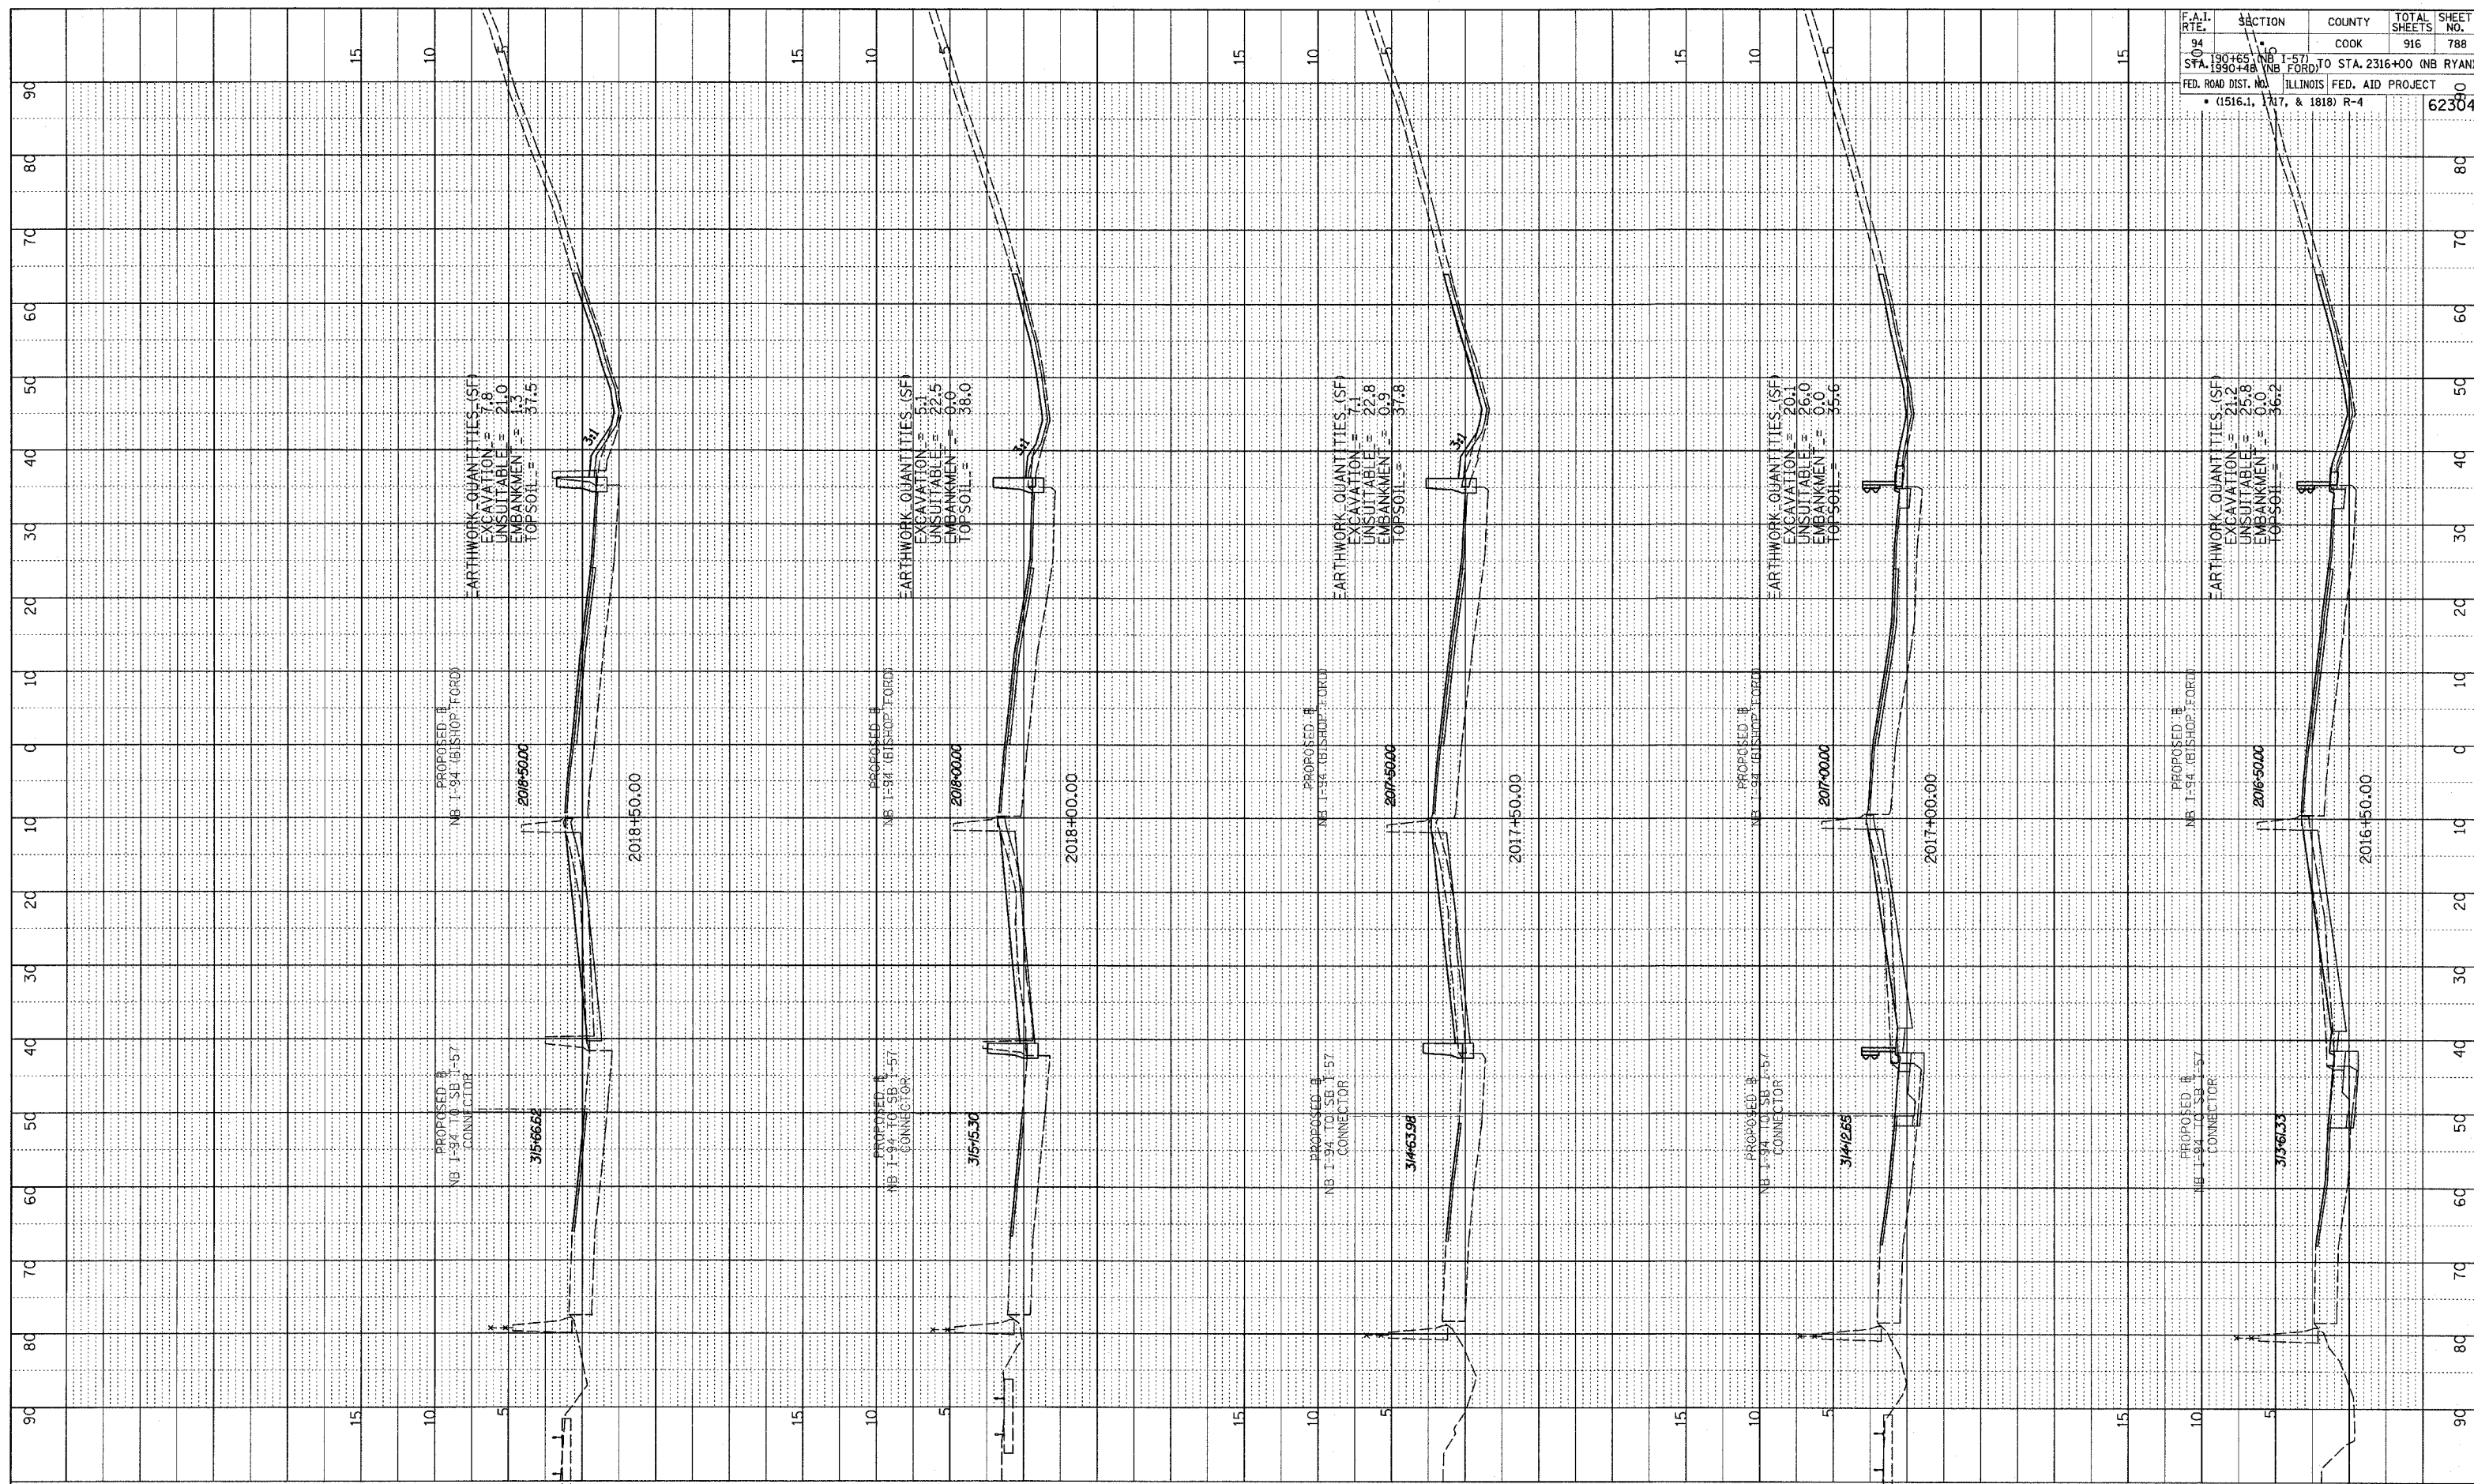

NORTHBOUND I-94 (BISHOP FORD FWY)  
 STA. 2016+50 TO STA. 2018+50

03/03/2006 04:59:11 PM