

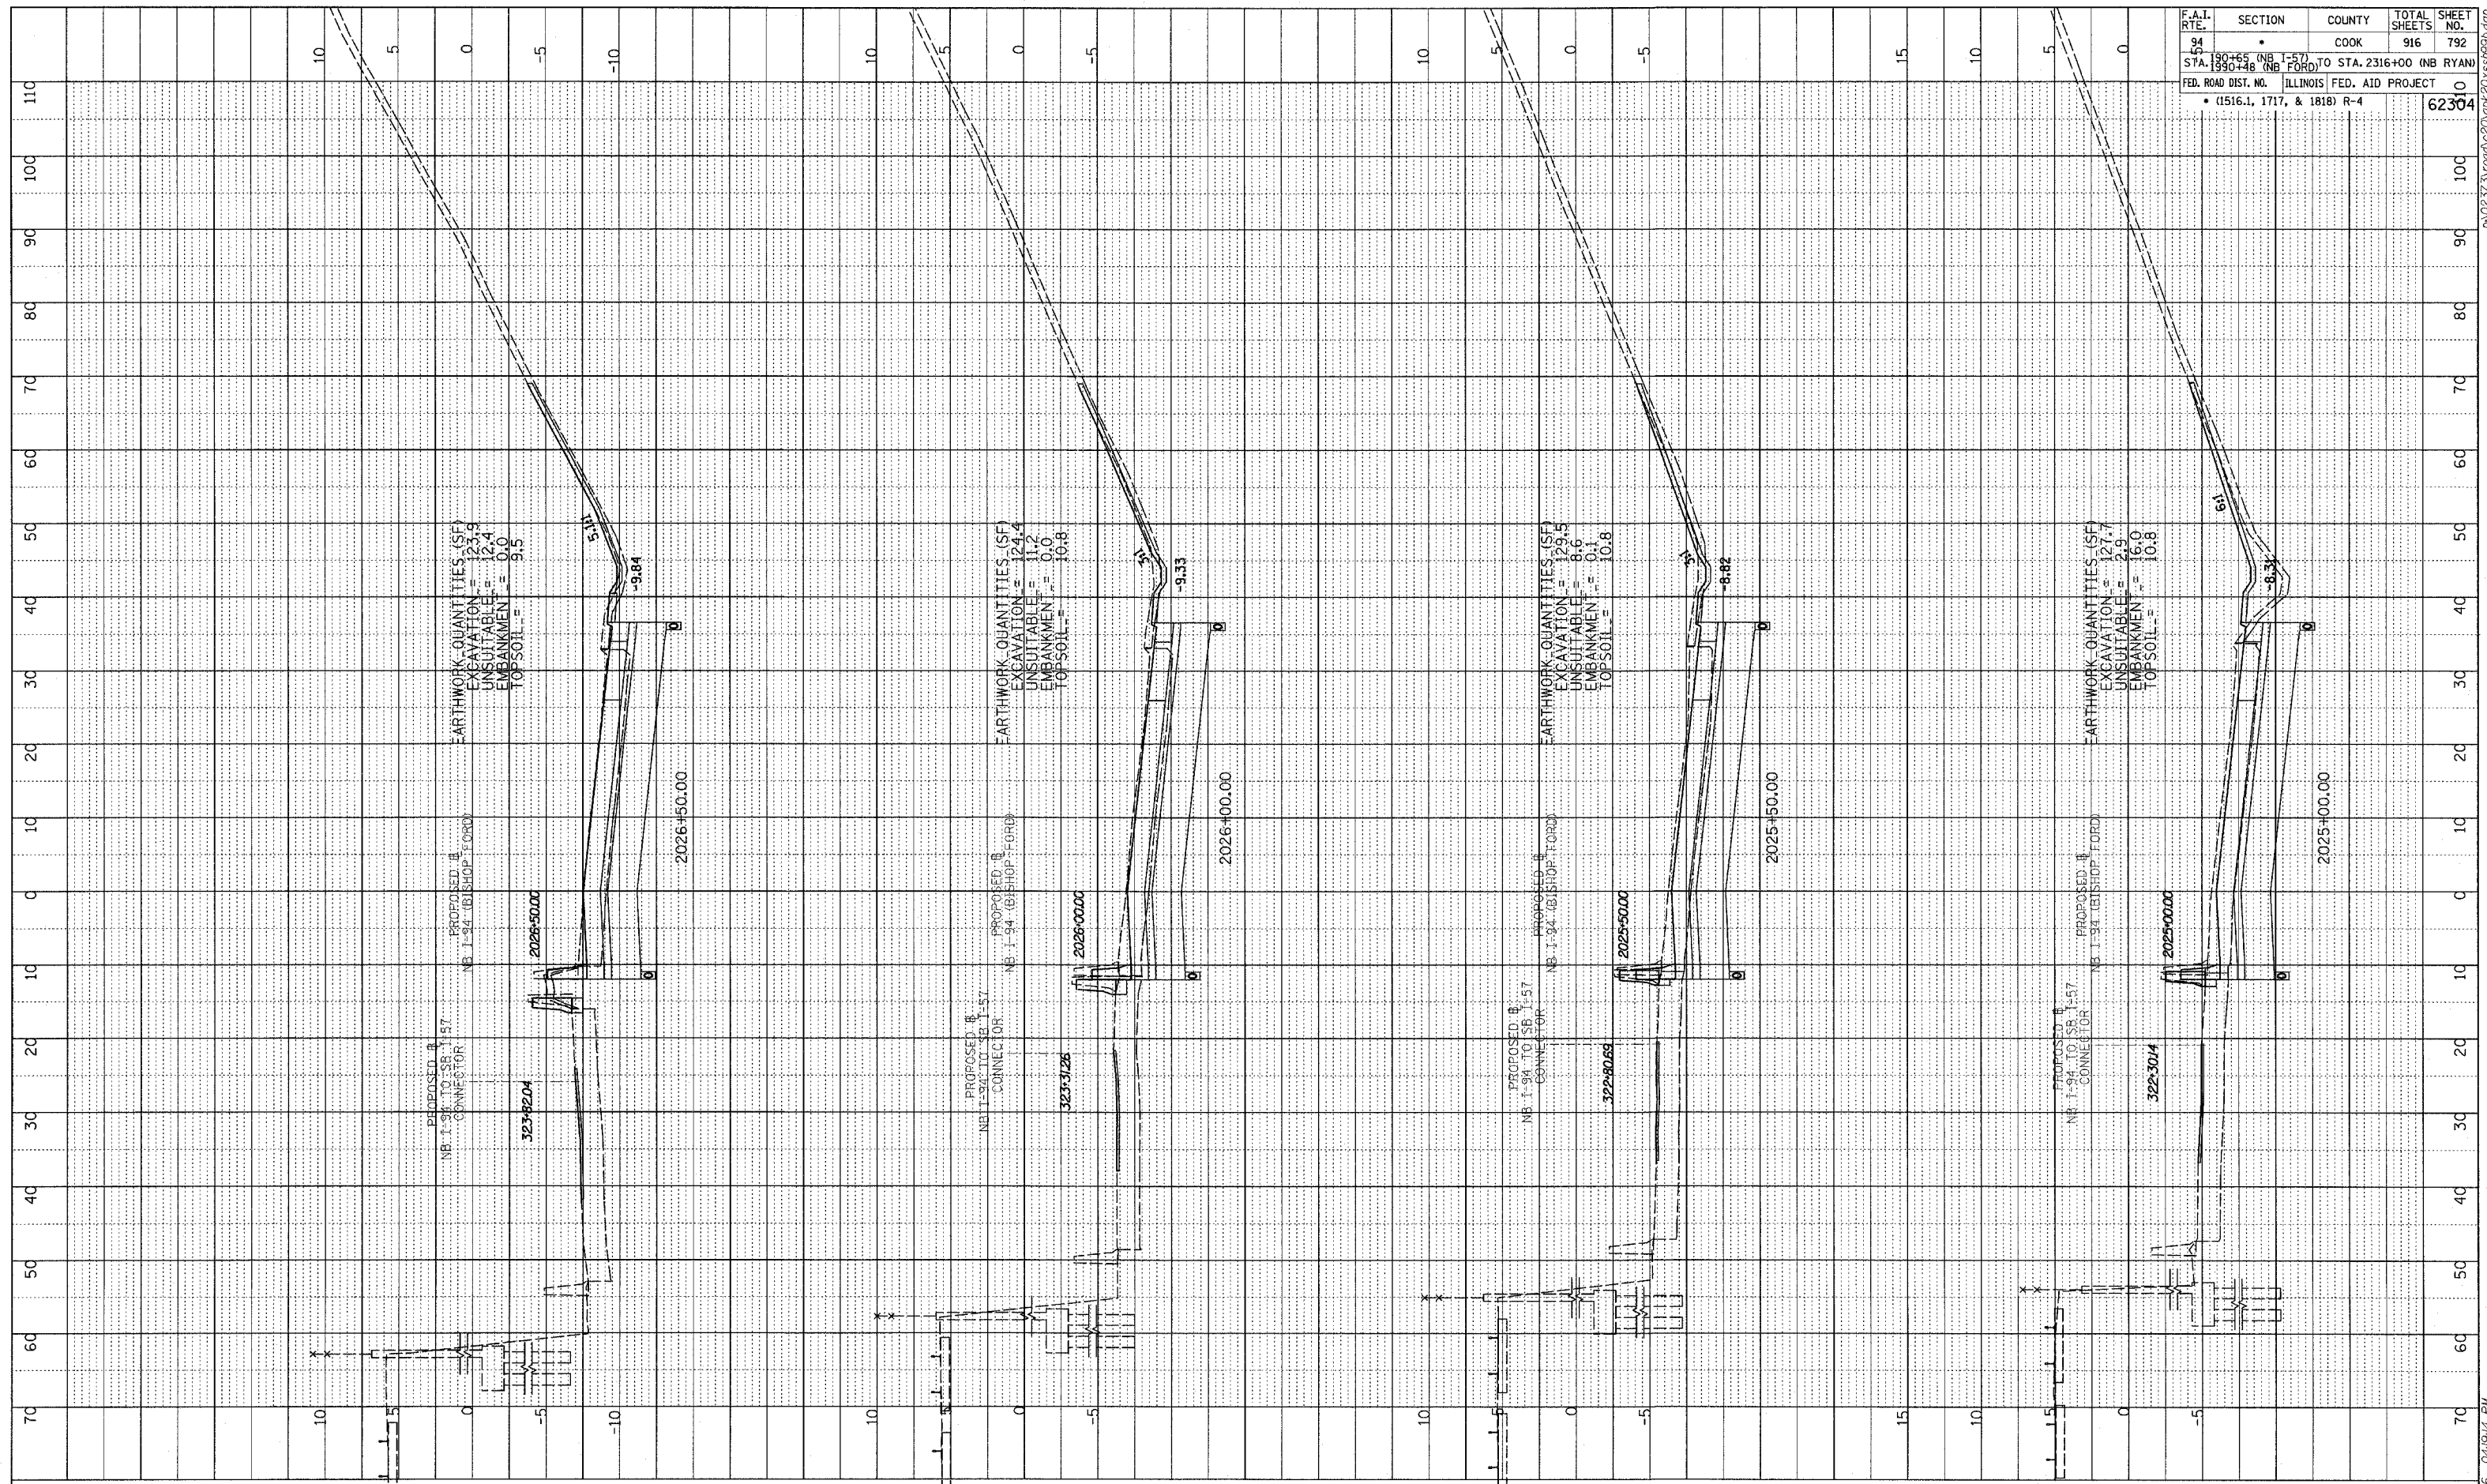


DATE	BY
NO.	NO.
PROJ. NO.	PROJ. NO.
DATE	DATE

F.A.I. RTE.	SECTION	COUNTY	TOTAL SHEETS	SHEET NO.
94		COOK	916	792
STA. 190+65 (NB I-57) TO STA. 2316+00 (NB RYAN)				
FED. ROAD DIST. NO. ILLINOIS FED. AID PROJECT				
• (1516.1, 1717, & 1818) R-4				
				62304

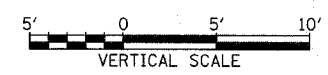

TYLINTERNATIONAL

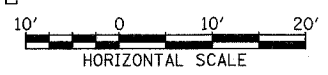

NORTHBOUND I-94 (BISHOP FORD EXPWY)  
STA. 2025+00 TO STA. 2026+50

03/03/2006 04:19:14 PM