


PROFILE SURVEYED _____ DATE _____
 NOTE BOOK _____
 GRADES CHECKED _____
 E.M. NOTED _____
 NO. _____
 PRINT DATE (M/D/YR) (C/K/R)


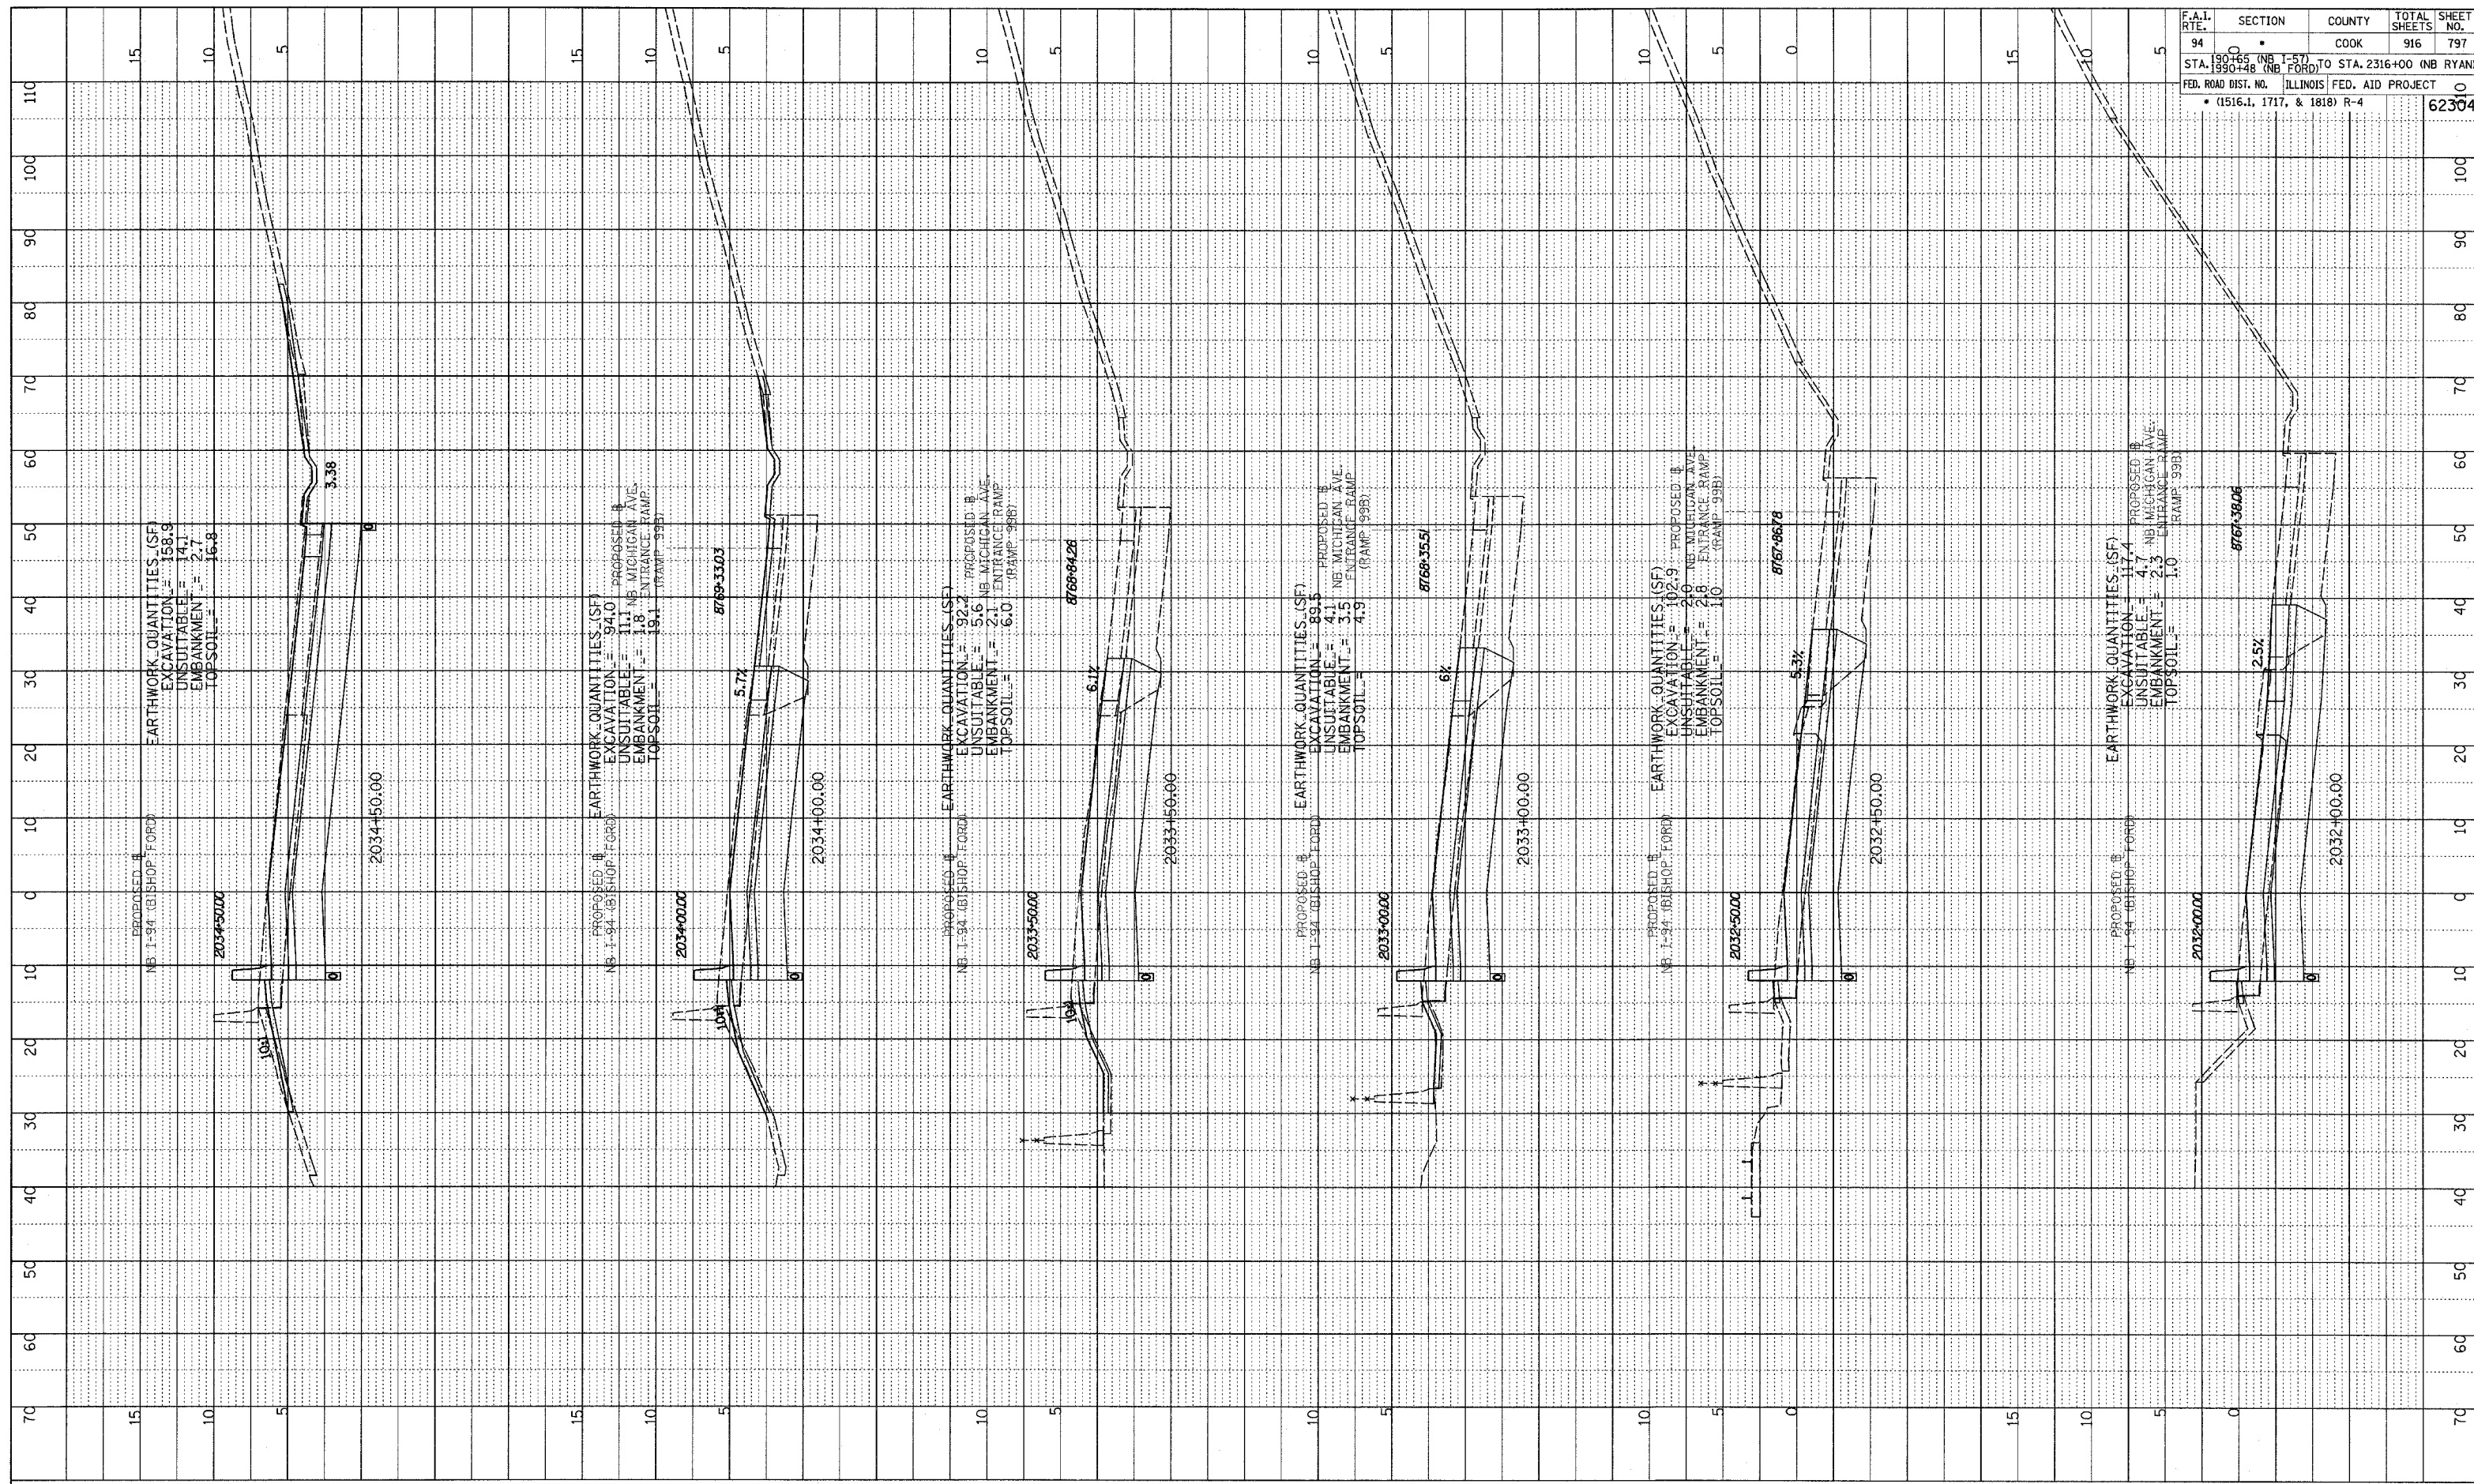


F.A.I. RTE.	SECTION	COUNTY	TOTAL SHEETS	SHEET NO.
94	0	COOK	916	797

STA. 1900+00 (NB I-57) TO STA. 2316+00 (NB RYAN)
 STA. 1990+00 (NB FORD) TO STA. 2316+00 (NB RYAN)
 FED. ROAD DIST. NO. ILLINOIS FED. AID PROJECT
 • (1516.1, 1717, & 1818) R-4

03/03/2006 04:49:16 PM

TYLIN INTERNATIONAL

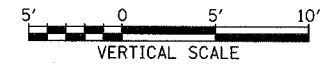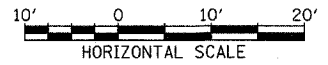

NORTHBOUND I-94 (BISHOP FORD EXPWY)
 STA. 2032+00 TO STA. 2034+50