

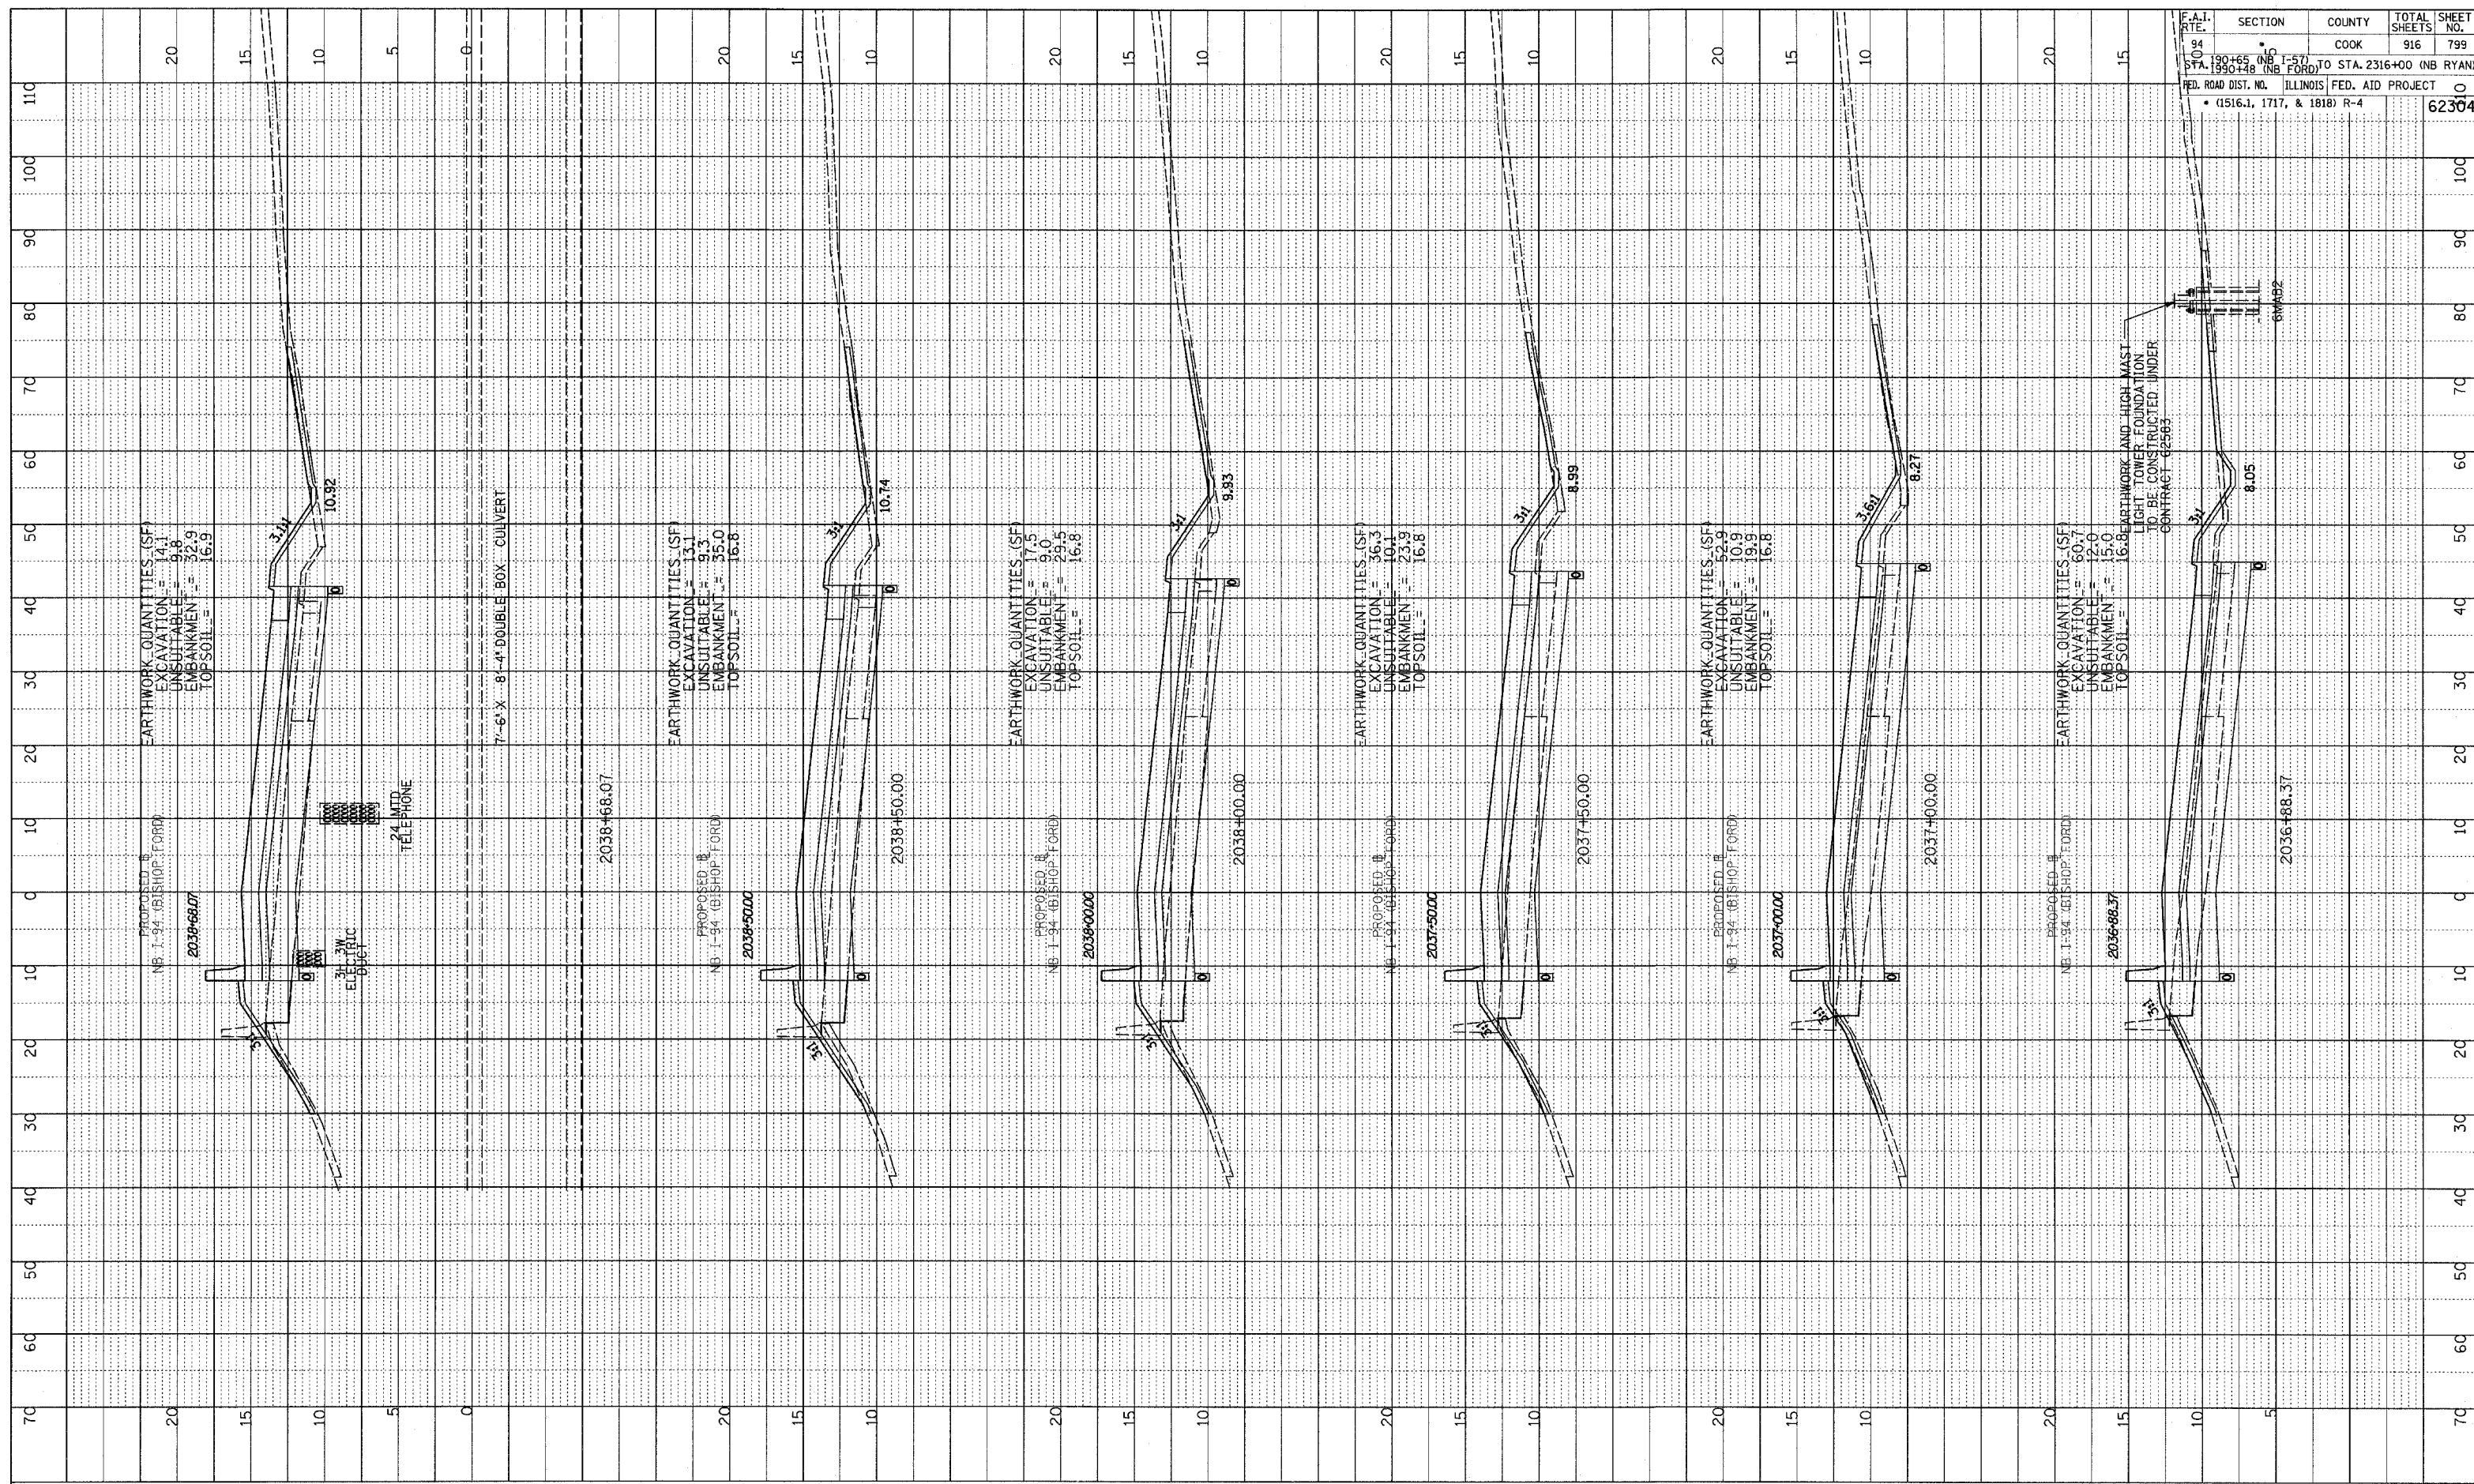


PROFILE SURVEYED _____ DATE _____
 GRADES CHECKED _____
 NOTE BOOK _____
 NO. _____

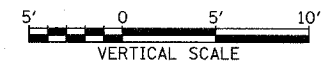

F.A.I. RTE. 94	SECTION 150+65 (NB I-57) TO STA. 190+148 (NB FORD)	COUNTY COOK	TOTAL SHEETS 916	SHEET NO. 799
FED. ROAD DIST. NO. ILLINOIS FED. AID PROJECT			62304	
• (1516.1, 1717, & 1818) R-4				

TYLIN INTERNATIONAL

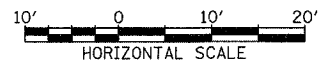

NORTHBOUND I-94 (BISHOP FORD EXPWY)
 STA. 2036+88.37 TO STA. 2038+68.07

03/03/2006 04:49:47 PM